




ALL DIMENSIONS TO BE CHECKED ON SITE. DO NOT SCALE THIS DRAWING. ALL DISCREPANCIES TO BE REPORTED IMMEDIATELY. © COPYRIGHT, AUTOCAD VERSIONS OF THIS DRAWING ARE GENERATED FROM REVIT AND ARE NOT CHECKED. THEY ARE PROVIDED TO CONSULTANTS AND CONTRACTORS FOR INFO ONLY TO USE AT THEIR OWN RISK.

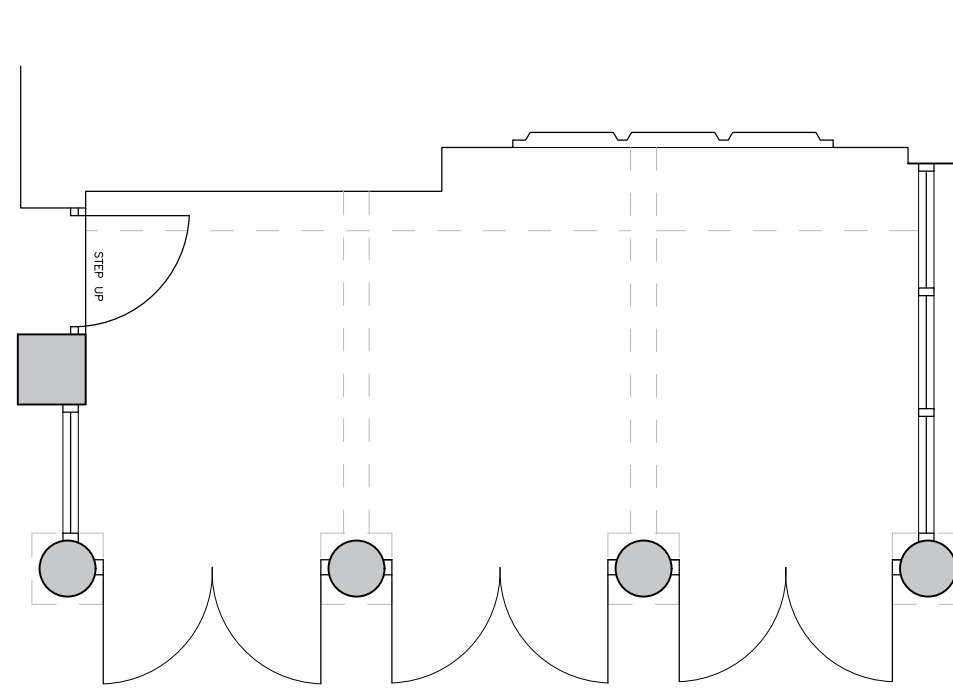

Plan of Loggia

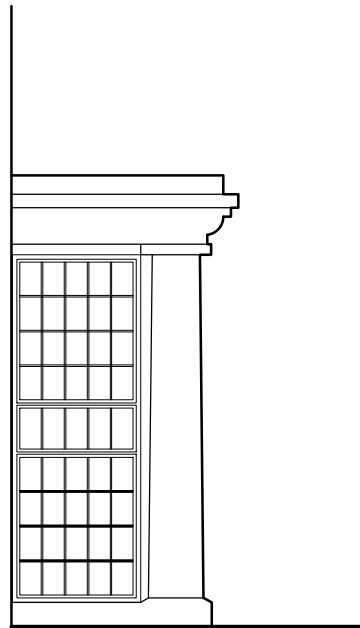


West Elevation

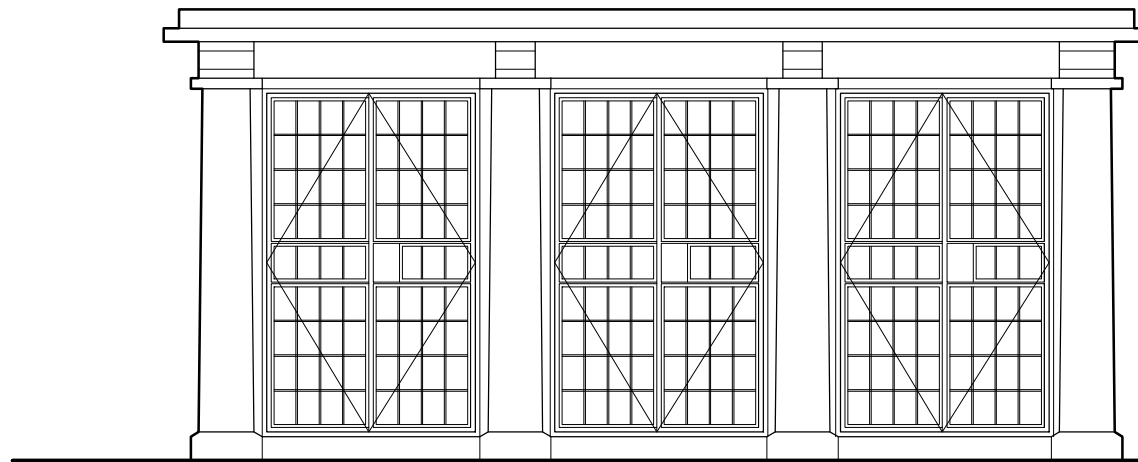


South Elevation

Proposed windows and doors are steel frame in a polyester powder coat finished in black with 4mm clear float glass leaded light rectangles.

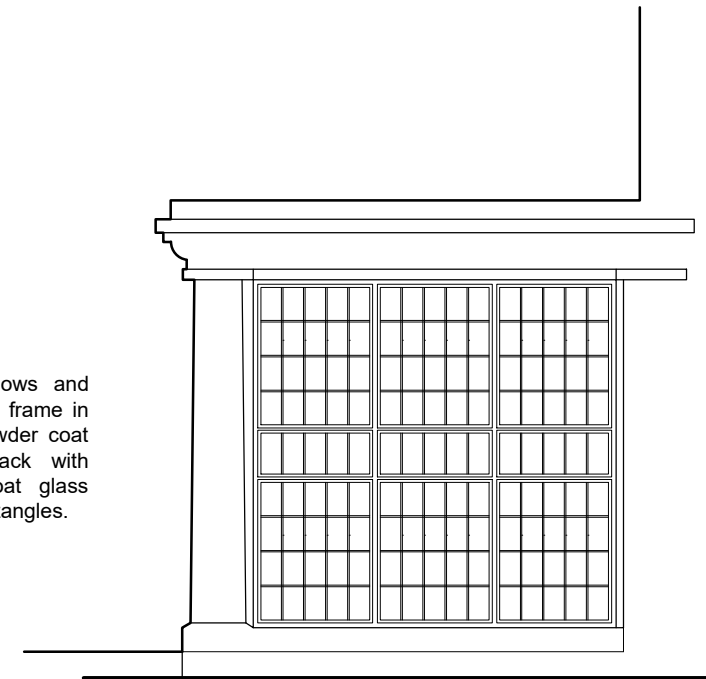

East Elevation

CLIENT :  
Melanie Brookes

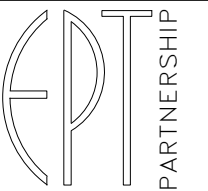

ARCHITECTS  
PENSEIRI  
TY CEFN . RECTORY ROAD  
CANTON . CARDIFF CF5 1QL  
TEL : 029 20 344 966  
FAX : 029 20 344 942  
ep1@ep1partnership.com  
www.ep1partnership.com

PROJECT :  
Lon Twyn

TITLE :  
Proposed Plans & Elevations

Drawn : RC    Date : 16/03/17    Checked by : SS

Scale : 1 : 50    Original sheet size : A3

Drawing Status  
 Design Development  
 Tender  
 Design Development Pre-Construction  
 Construction  
 Record

Project No	Dwg No	Rev
11097	1002	