



PROPOSED SOUTH ELEVATION 1:50


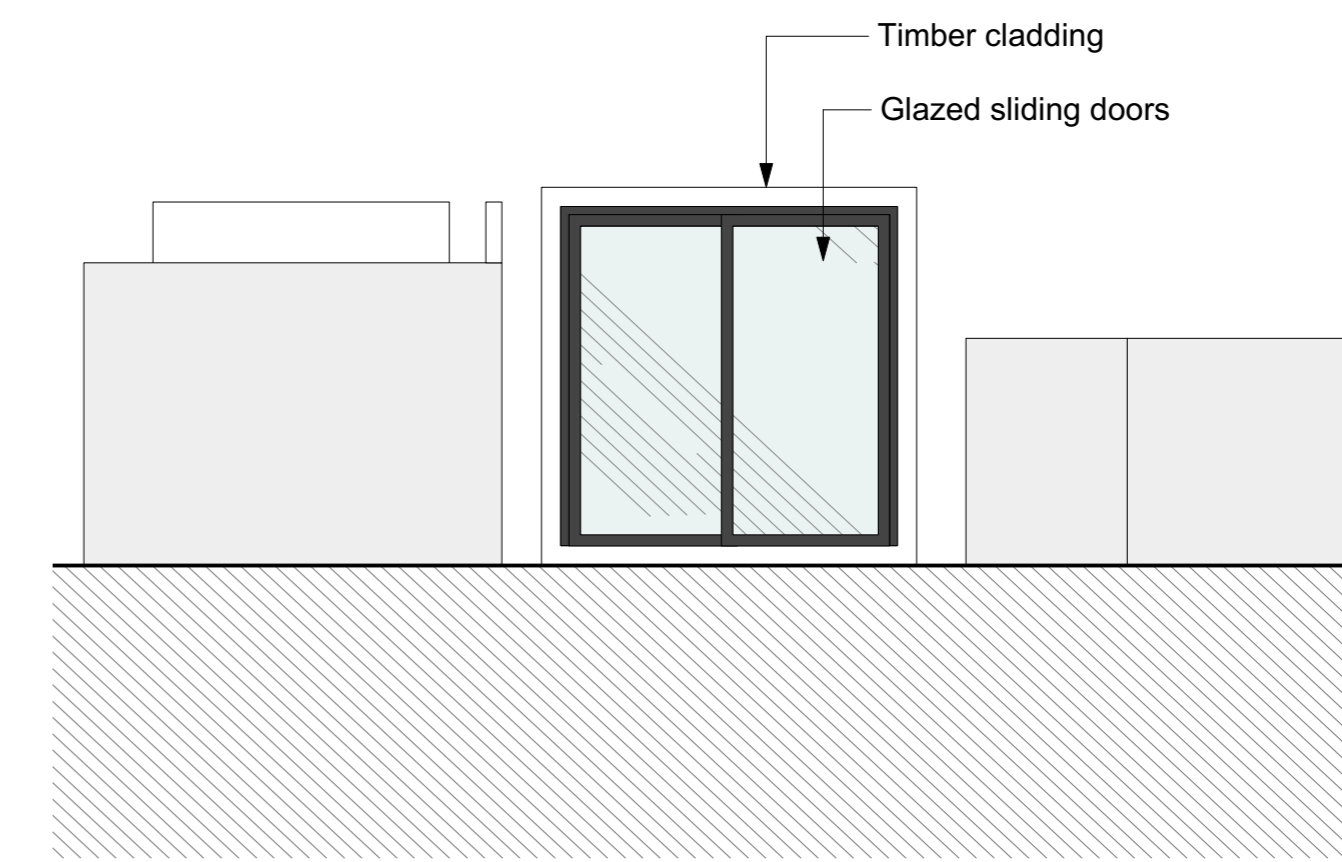


PROPOSED WEST ELEVATION 1:50

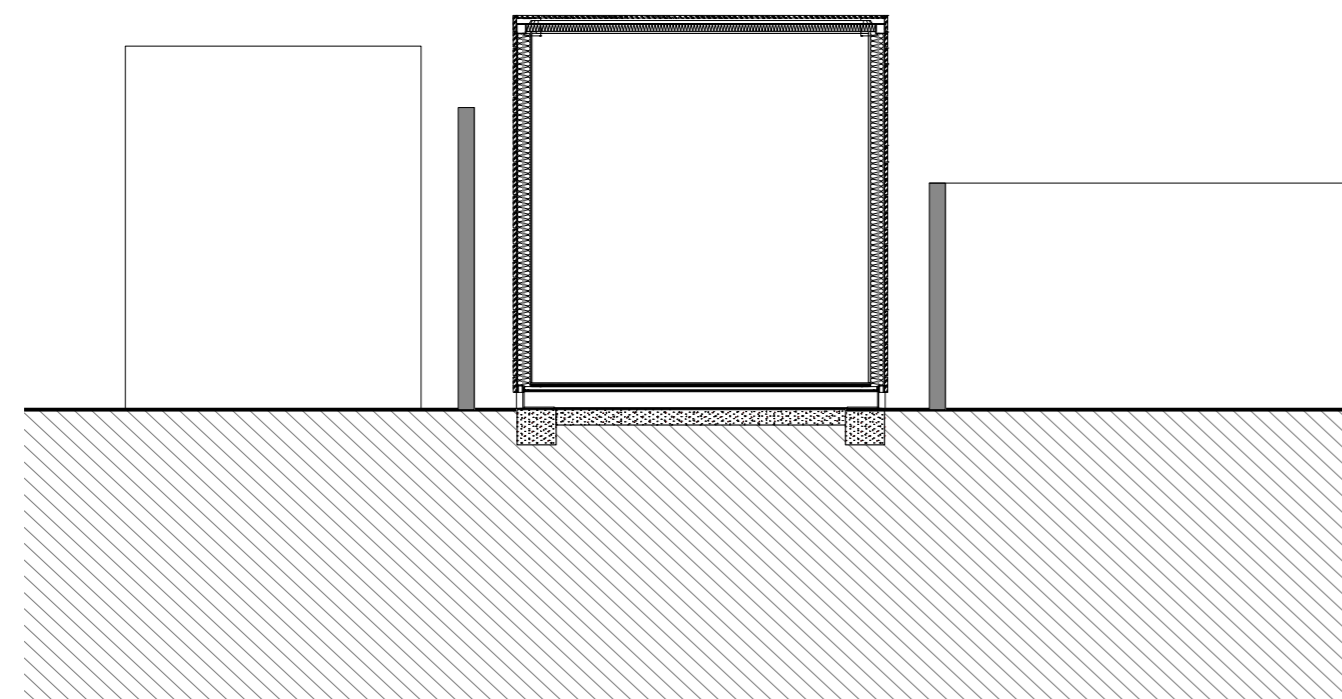

PROPOSED SECTION AA 1:50

PROPOSED ELEVATIONS AND SECTION

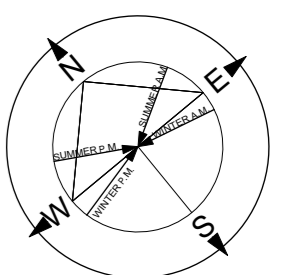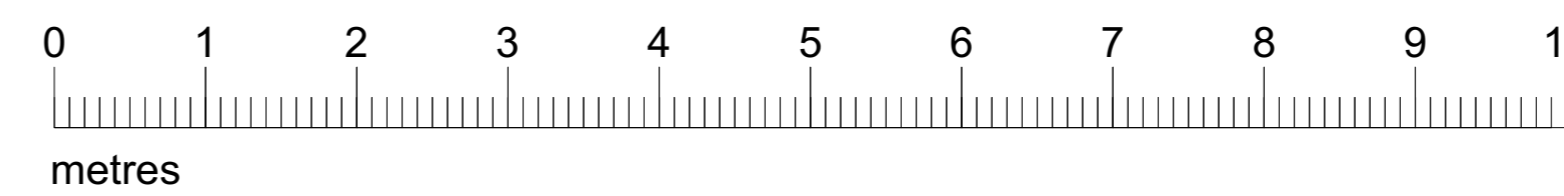

Amendment	Date
Job No/Drawing No 130.PL.04	Job Title 31 DYSERTH ROAD
Scale 1:50	Date 10.20
Drawn BM	Drawing Title PROPOSED ELEVATIONS
Do not scale	
All dimensions to be checked on site	

**MAS**  
 51 CLIVE PLACE  
 PENARTH CF64 1AX  
 T: 02920709565  
 e: info@mas.eu.com  
 w: www.mas.eu.com