



FRONT ELEVATION



REAR ELEVATION

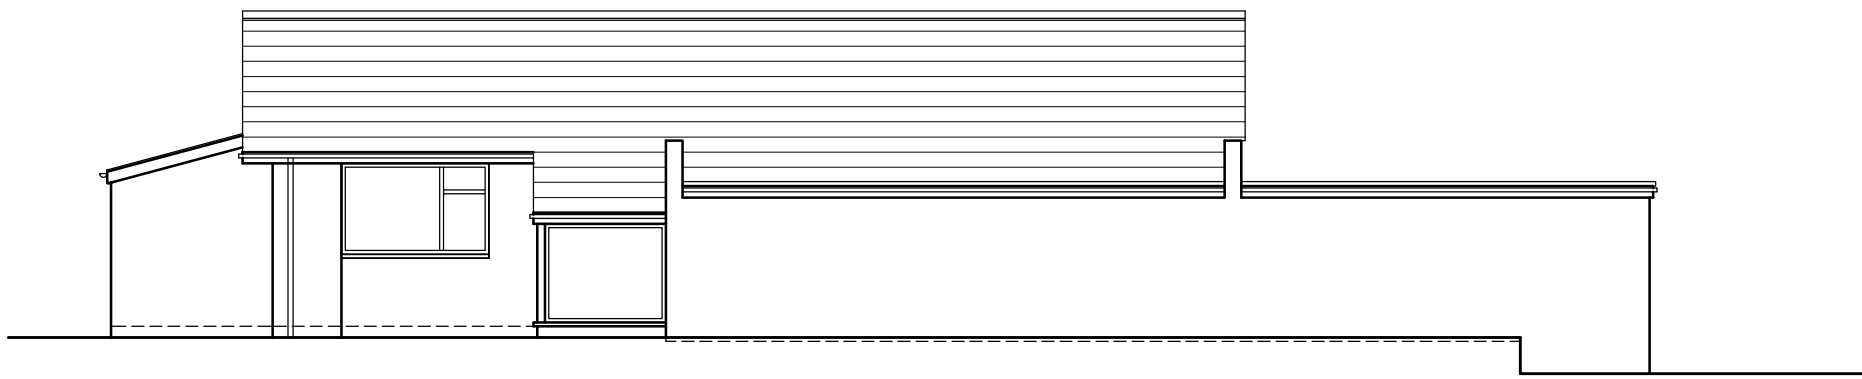

SIDE ELEVATION FACING 18

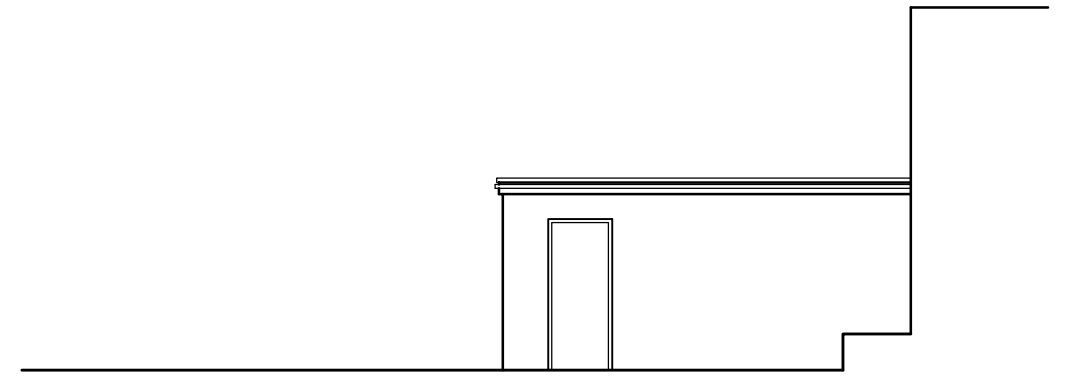

SIDE ELEVATION FACING 16

This drawing must not be scaled.
 Figured dimensions and levels to be used.
 Any inaccuracies must be notified to the designer.
 Detail drawings and large scale drawings take precedence over smaller drawings.

Rev:

Rev:

Rev:

Rev:

PRELIMINARY	
PLANNING	✓
DESIGN	
TENDER	
CONSTRUCTION	

THIS DRAWING IS COPYRIGHT ©

LEGUILCHER ARCHITECTURE 1 POWYS ROAD, PENARTH. CF64 3PB TEL 029 2070 3944		Drawing No. 1803 / 03	Rev. 1803 / 03
Project:	PROPOSED ALTERATIONS AT 17 ASHGROVE, DINAS POWYS.	Scale:	1:100 @ A3
Title:	EXISTING ELEVATIONS	Date:	MARCH 18
		Drawn:	CeG
		Checked:	