



Basement Floor Plan

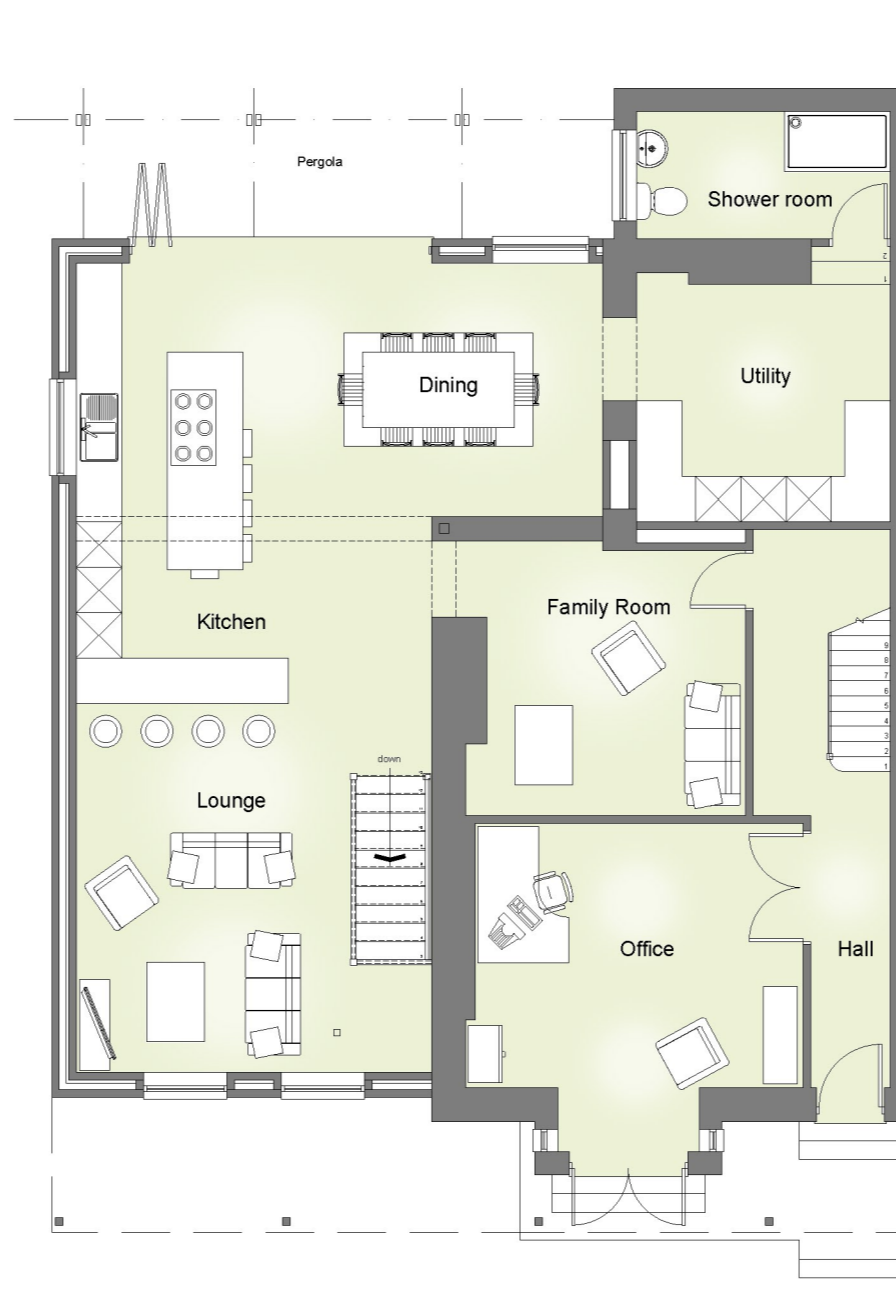

Ground Floor Plan

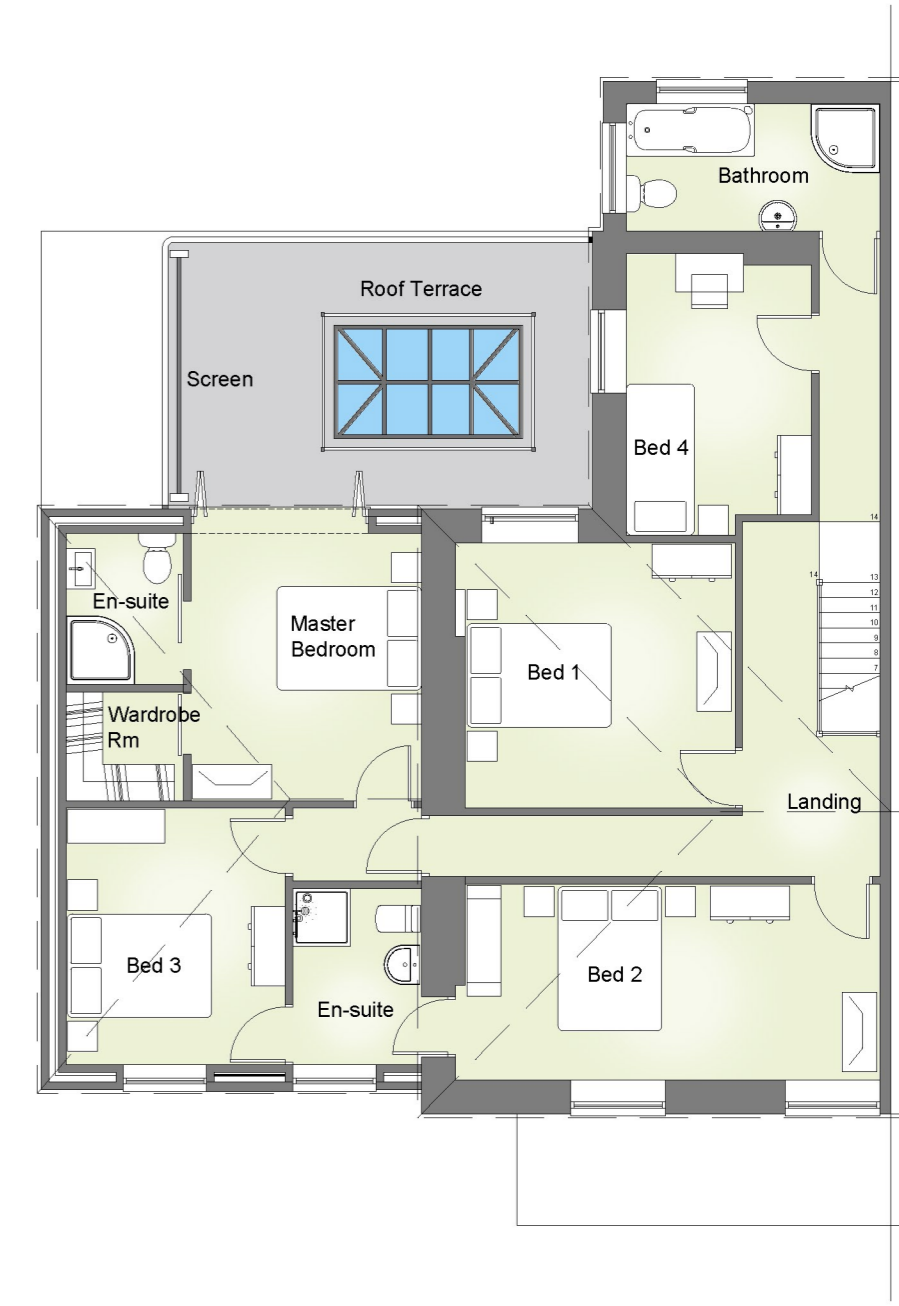

First Floor Plan

Status: **PLANNING**

This drawing is copyright and its use or reproduction without the permission of Spring Design Consultancy Limited. All rights are reserved until invoices are paid in full. No responsibility will be taken for any design used for construction prior to receipt of relevant approvals.

rev	date	description
A	01.03.2018	Drawing Ammendments based on client's feedback
B	18.05.2018	Drawing Ammendments based on client's feedback

by	Drawn: JLE
SC	Checked: CTW
SC	Date: March 2018
	Scale: 1:100 @ A2

Client:	Mr & Mrs O'Sullivan
Project:	4 Sunnycroft Lane, Dinas Powys, CF64 4QQ
Title:	Proposed Floor Plans
Ref:	2171/200/01 Rev: B



Unit 2 Chapel Barns | Merthyr Mawr
Bridgend | CF32 0LS | 01656 656267
mail@spring-consultancy.co.uk