



Basement Floor Plan

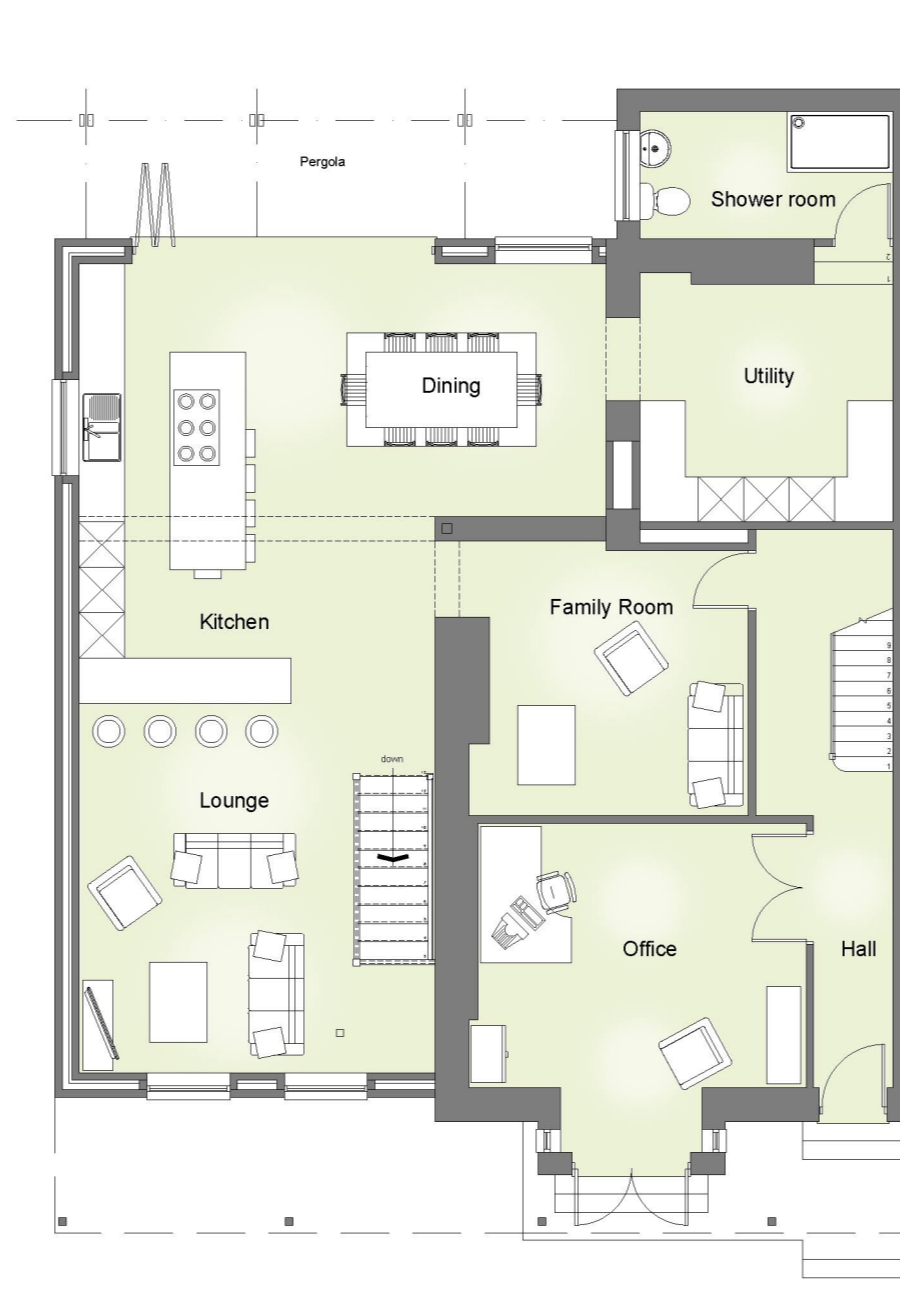

Ground Floor Plan

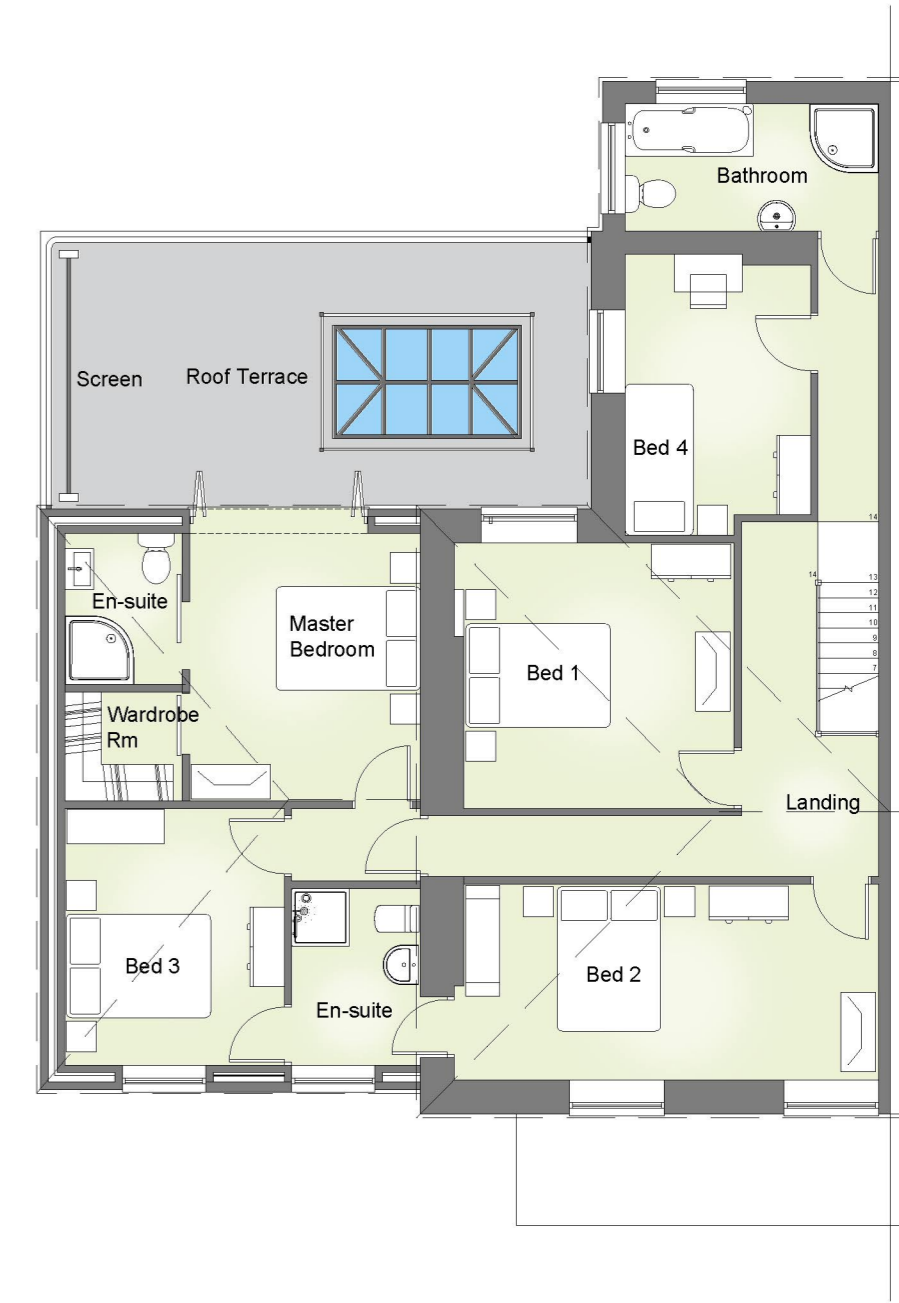

First Floor Plan

Status: **PLANNING**

This drawing is copyright and its use or reproduction without the permission of Spring Design Consultancy Limited. All rights are reserved until invoices are paid in full. No responsibility will be taken for any design used for construction prior to receipt of relevant approvals.

rev	date	description	by
-	-	-	-

Drawn: JLE
 Checked: CTW
 Date: March 2018
 Scale: 1:100 @ A2

Client: Mr & Mrs O'Sullivan
 Project: 4 Sunnycroft Lane, Dinas Powys, CF64 4QQ
 Title: Proposed Floor Plans
 Ref: 2171/200/01 | Rev: A



Unit 2 Chapel Barns | Merthyr Mawr
 Bridgend | CF32 0LS | 01656 656267
 mail@spring-consultancy.co.uk