



Basement Floor Plan

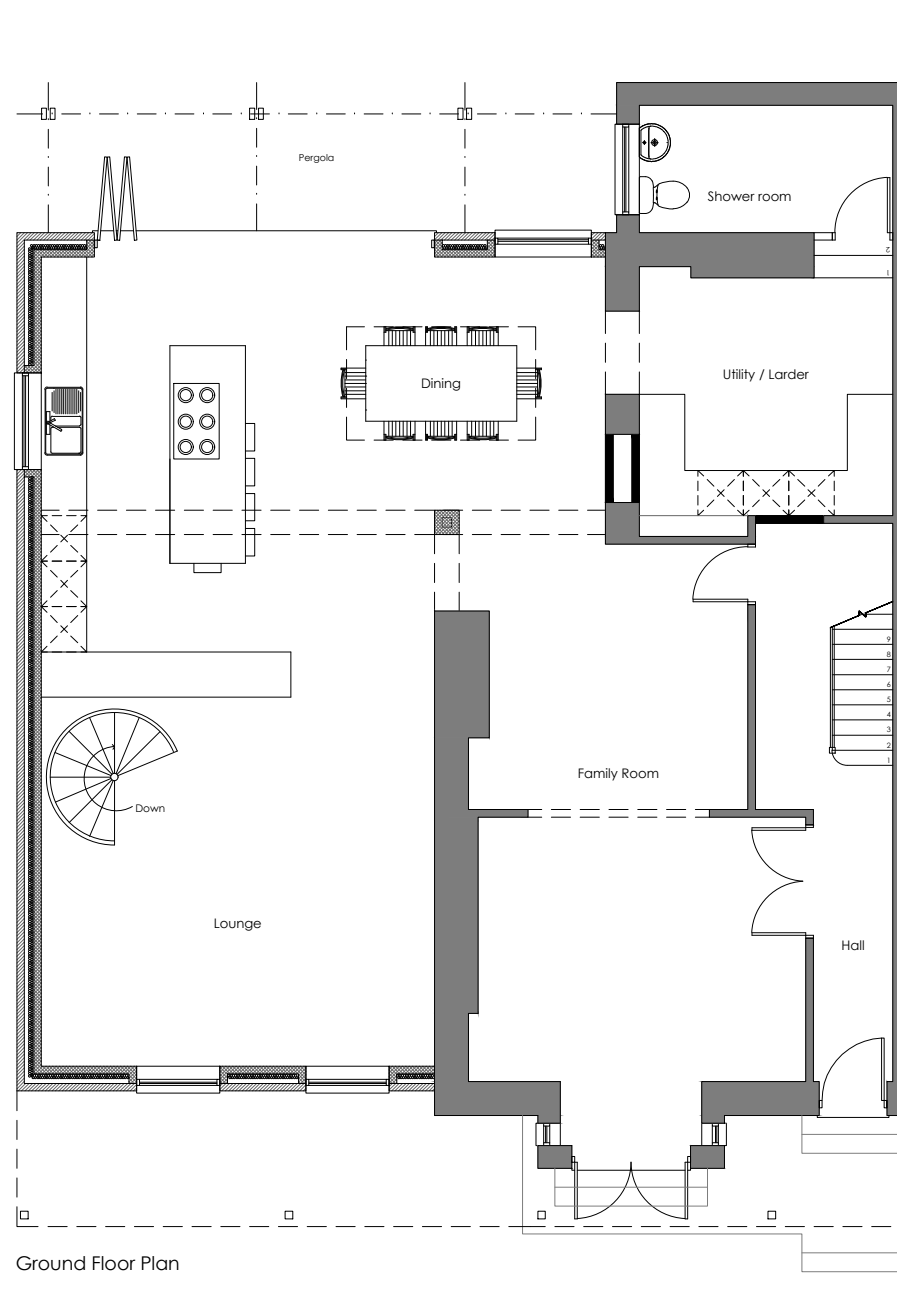

Ground Floor Plan

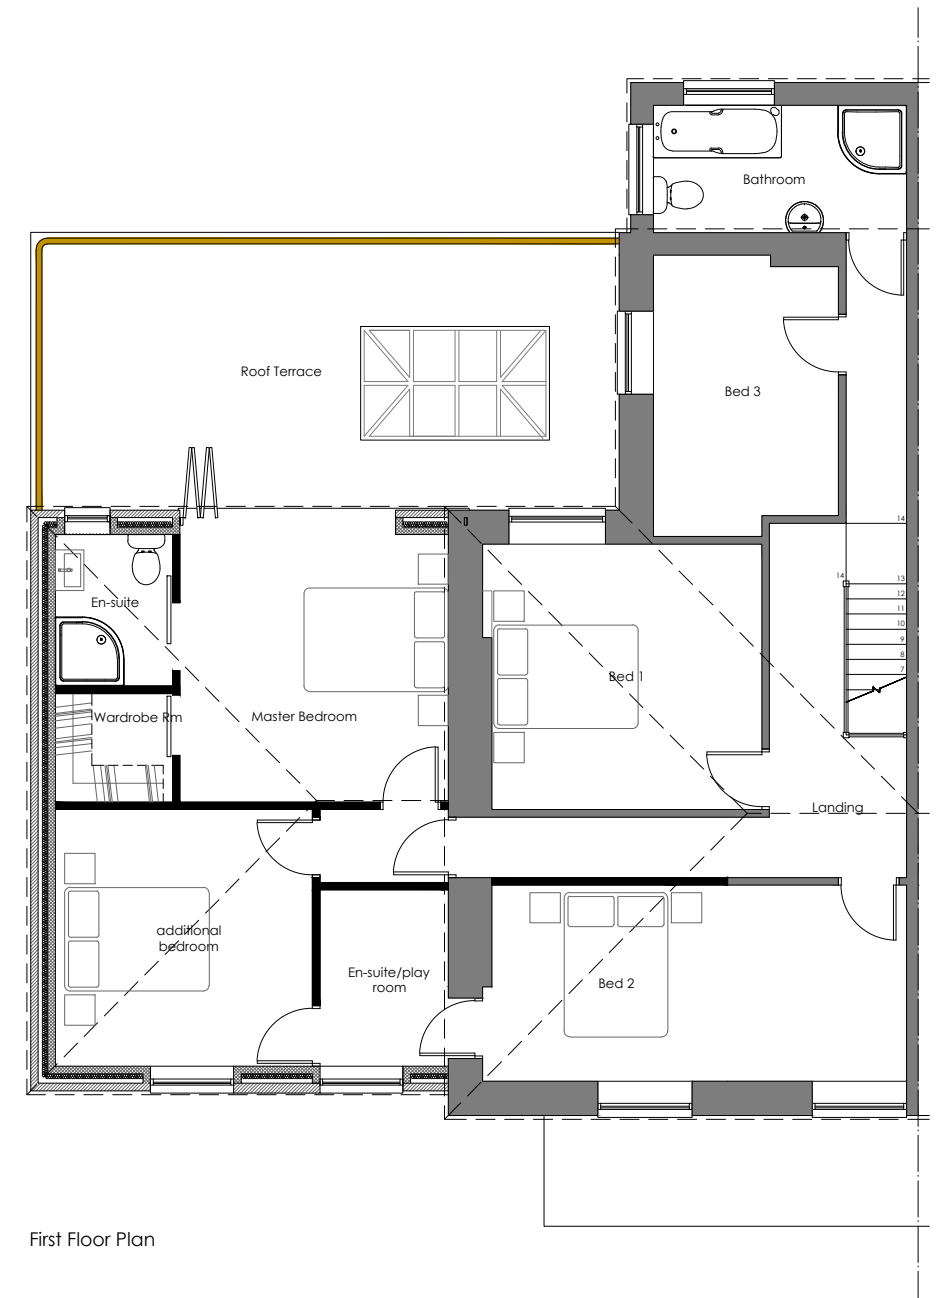


First Floor Plan



Left Side Elevation



Front Elevation

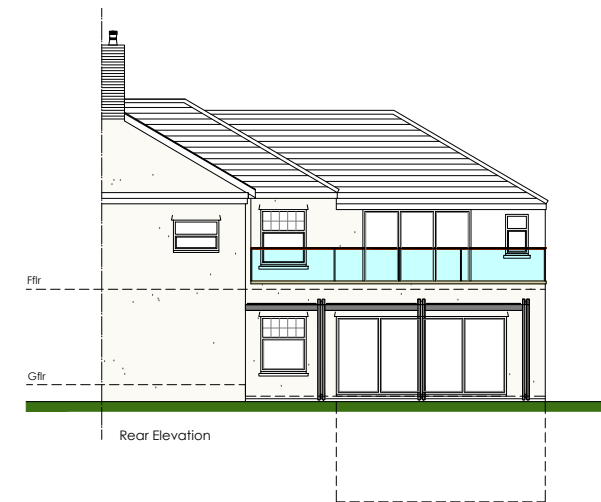

Rear Elevation

This drawing is copyright and its use or reproduction without the permission of Spring Design Consultancy Limited. All rights are reserved until invoices are paid in full. No responsibility will be taken for any design used for construction prior to receipt of relevant approvals.

rev	date	description
A	12.06.17	Alternative proposal

by SC

Status:

PLANNING

Drawn:
Checked:
Date: May 2017
Scale: 1:50 & 1:100 @ A1

Client: Mr & Mrs O'Sullivan
Project: 4 Sunnycroft Lane, Dinas Powys, CF64 4QQ
Title: Proposed Floor Plans & Elevations
Ref: 2171/101/04
Rev: A

spring
design

Unit 3 Chapel Barns | Merthyr Mawr
Bridgend | CF32 0LS | 01656 656267
mail@spring-consultancy.co.uk