


THE VALE OF
GLAMORGAN COUNCIL
TOWN AND COUNTRY PLANNING ACT 1990
APPROVED
SUBJECT TO COMPLIANCE WITH CONDITIONS (IF ANY)

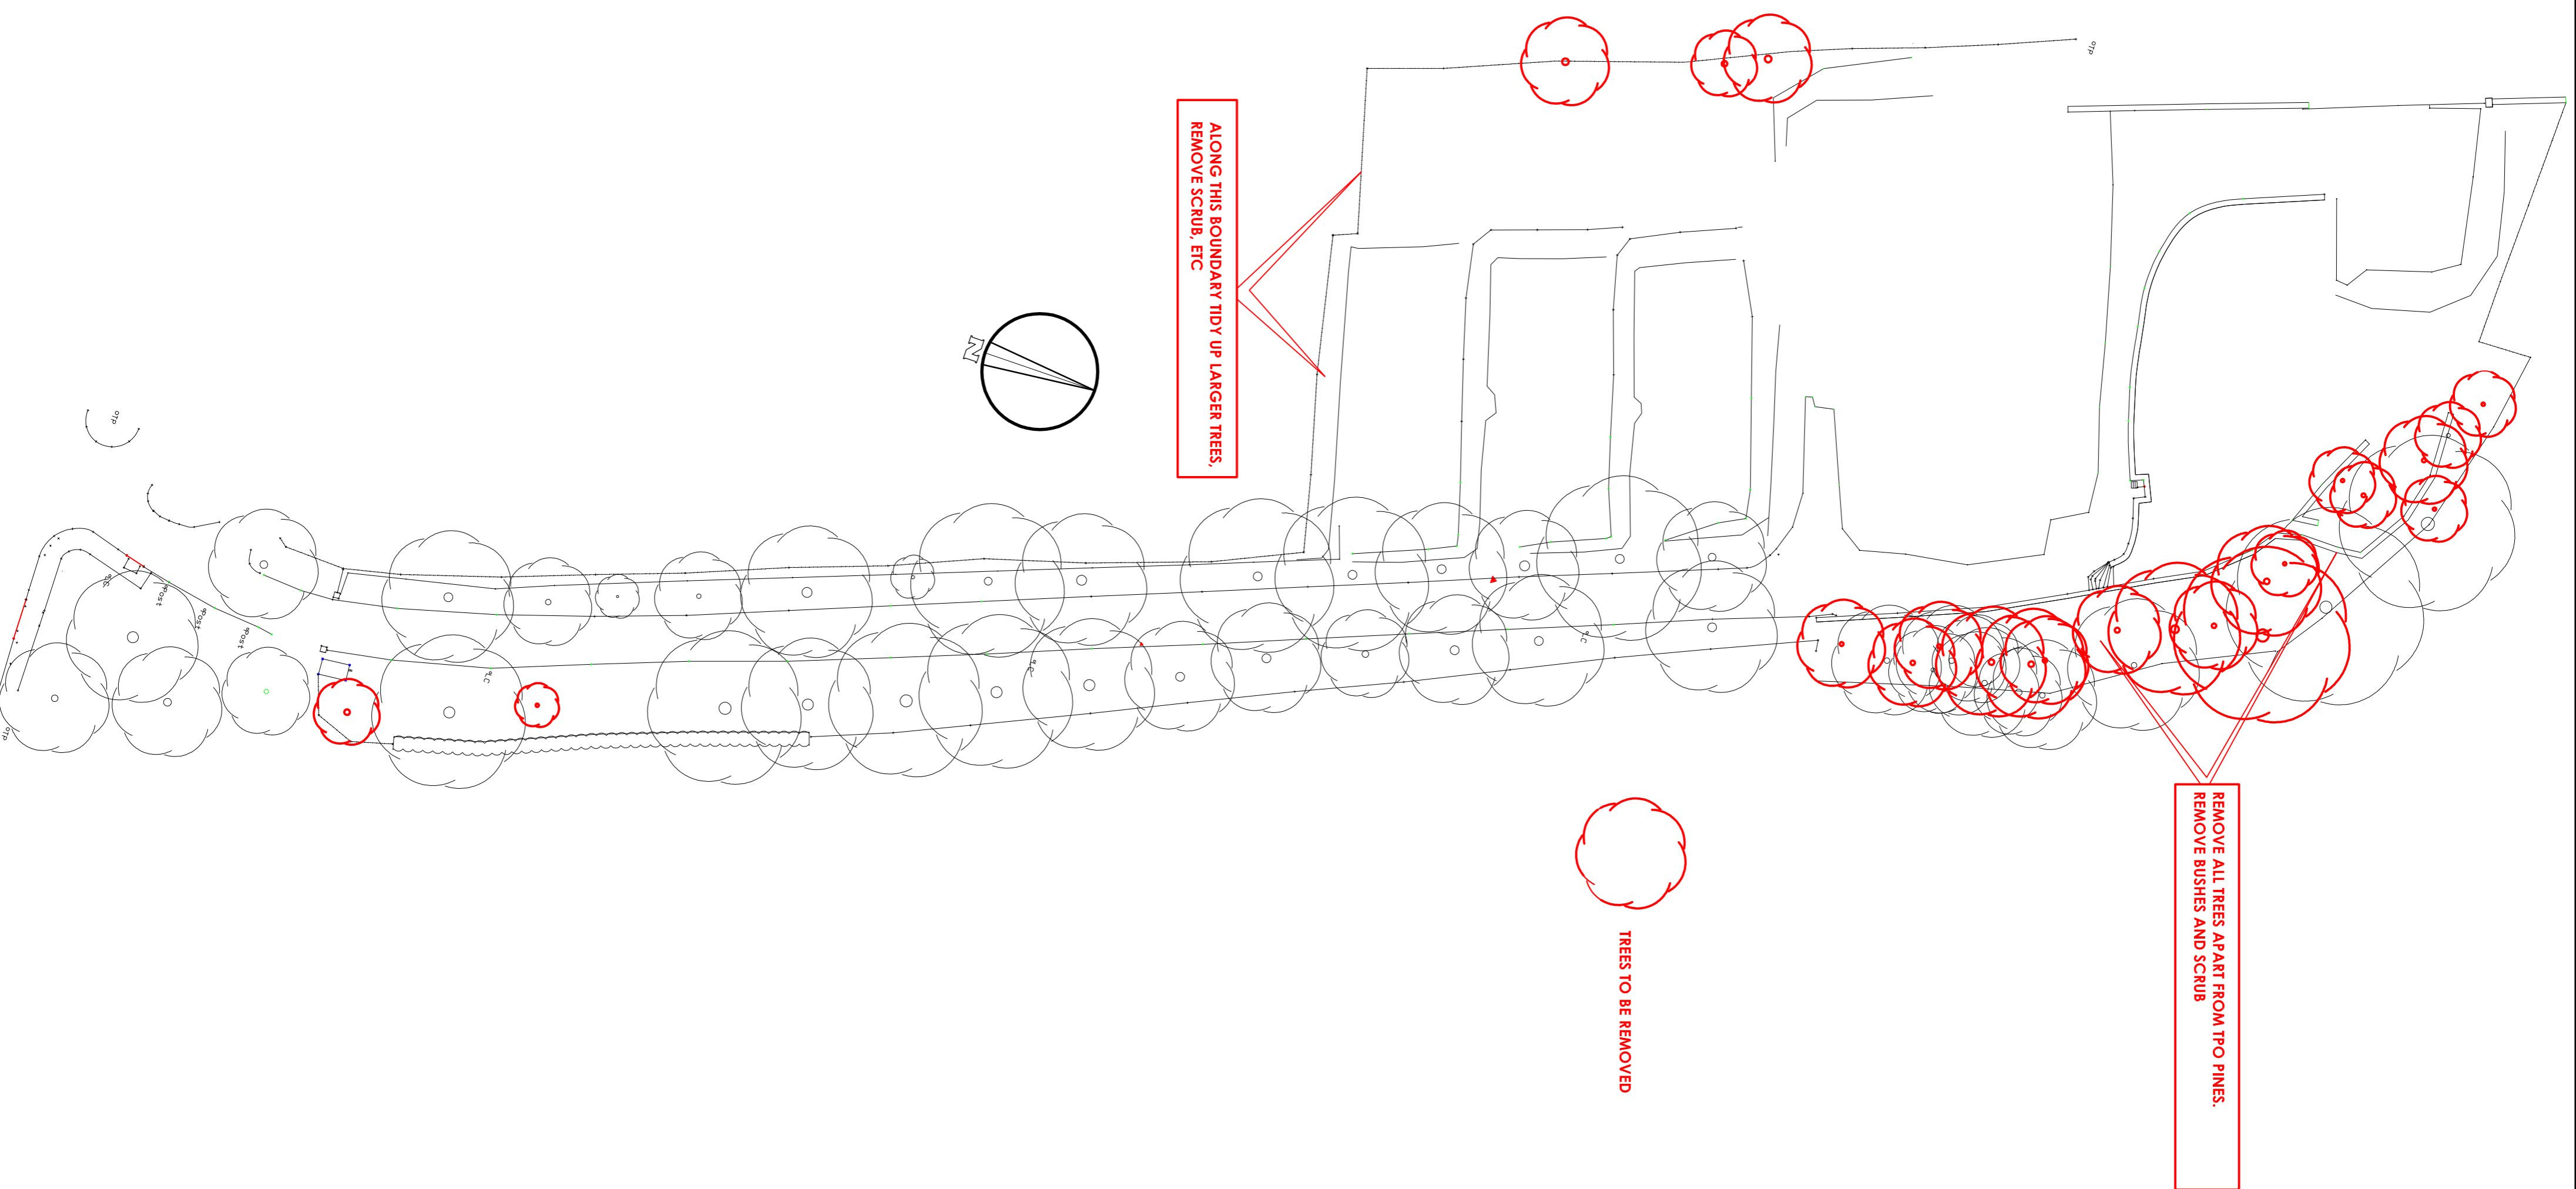

PROJECT PROPOSED RETIREMENT VILLAGE.

TITLE

DINAS POWYS

CLIENT PORTABELLA

NIGEL ARNOLD
ARCHITECT

EXISTING SITE PLAN:
TREES TO BE REMOVED

DRAWN: NA DATE: 12/14 SCALE: 1:400

REVISIONS: 39314:AP07 A

REV: 39314:AP07 A

Drawings are to be used for information only. They are not to be used for construction.