
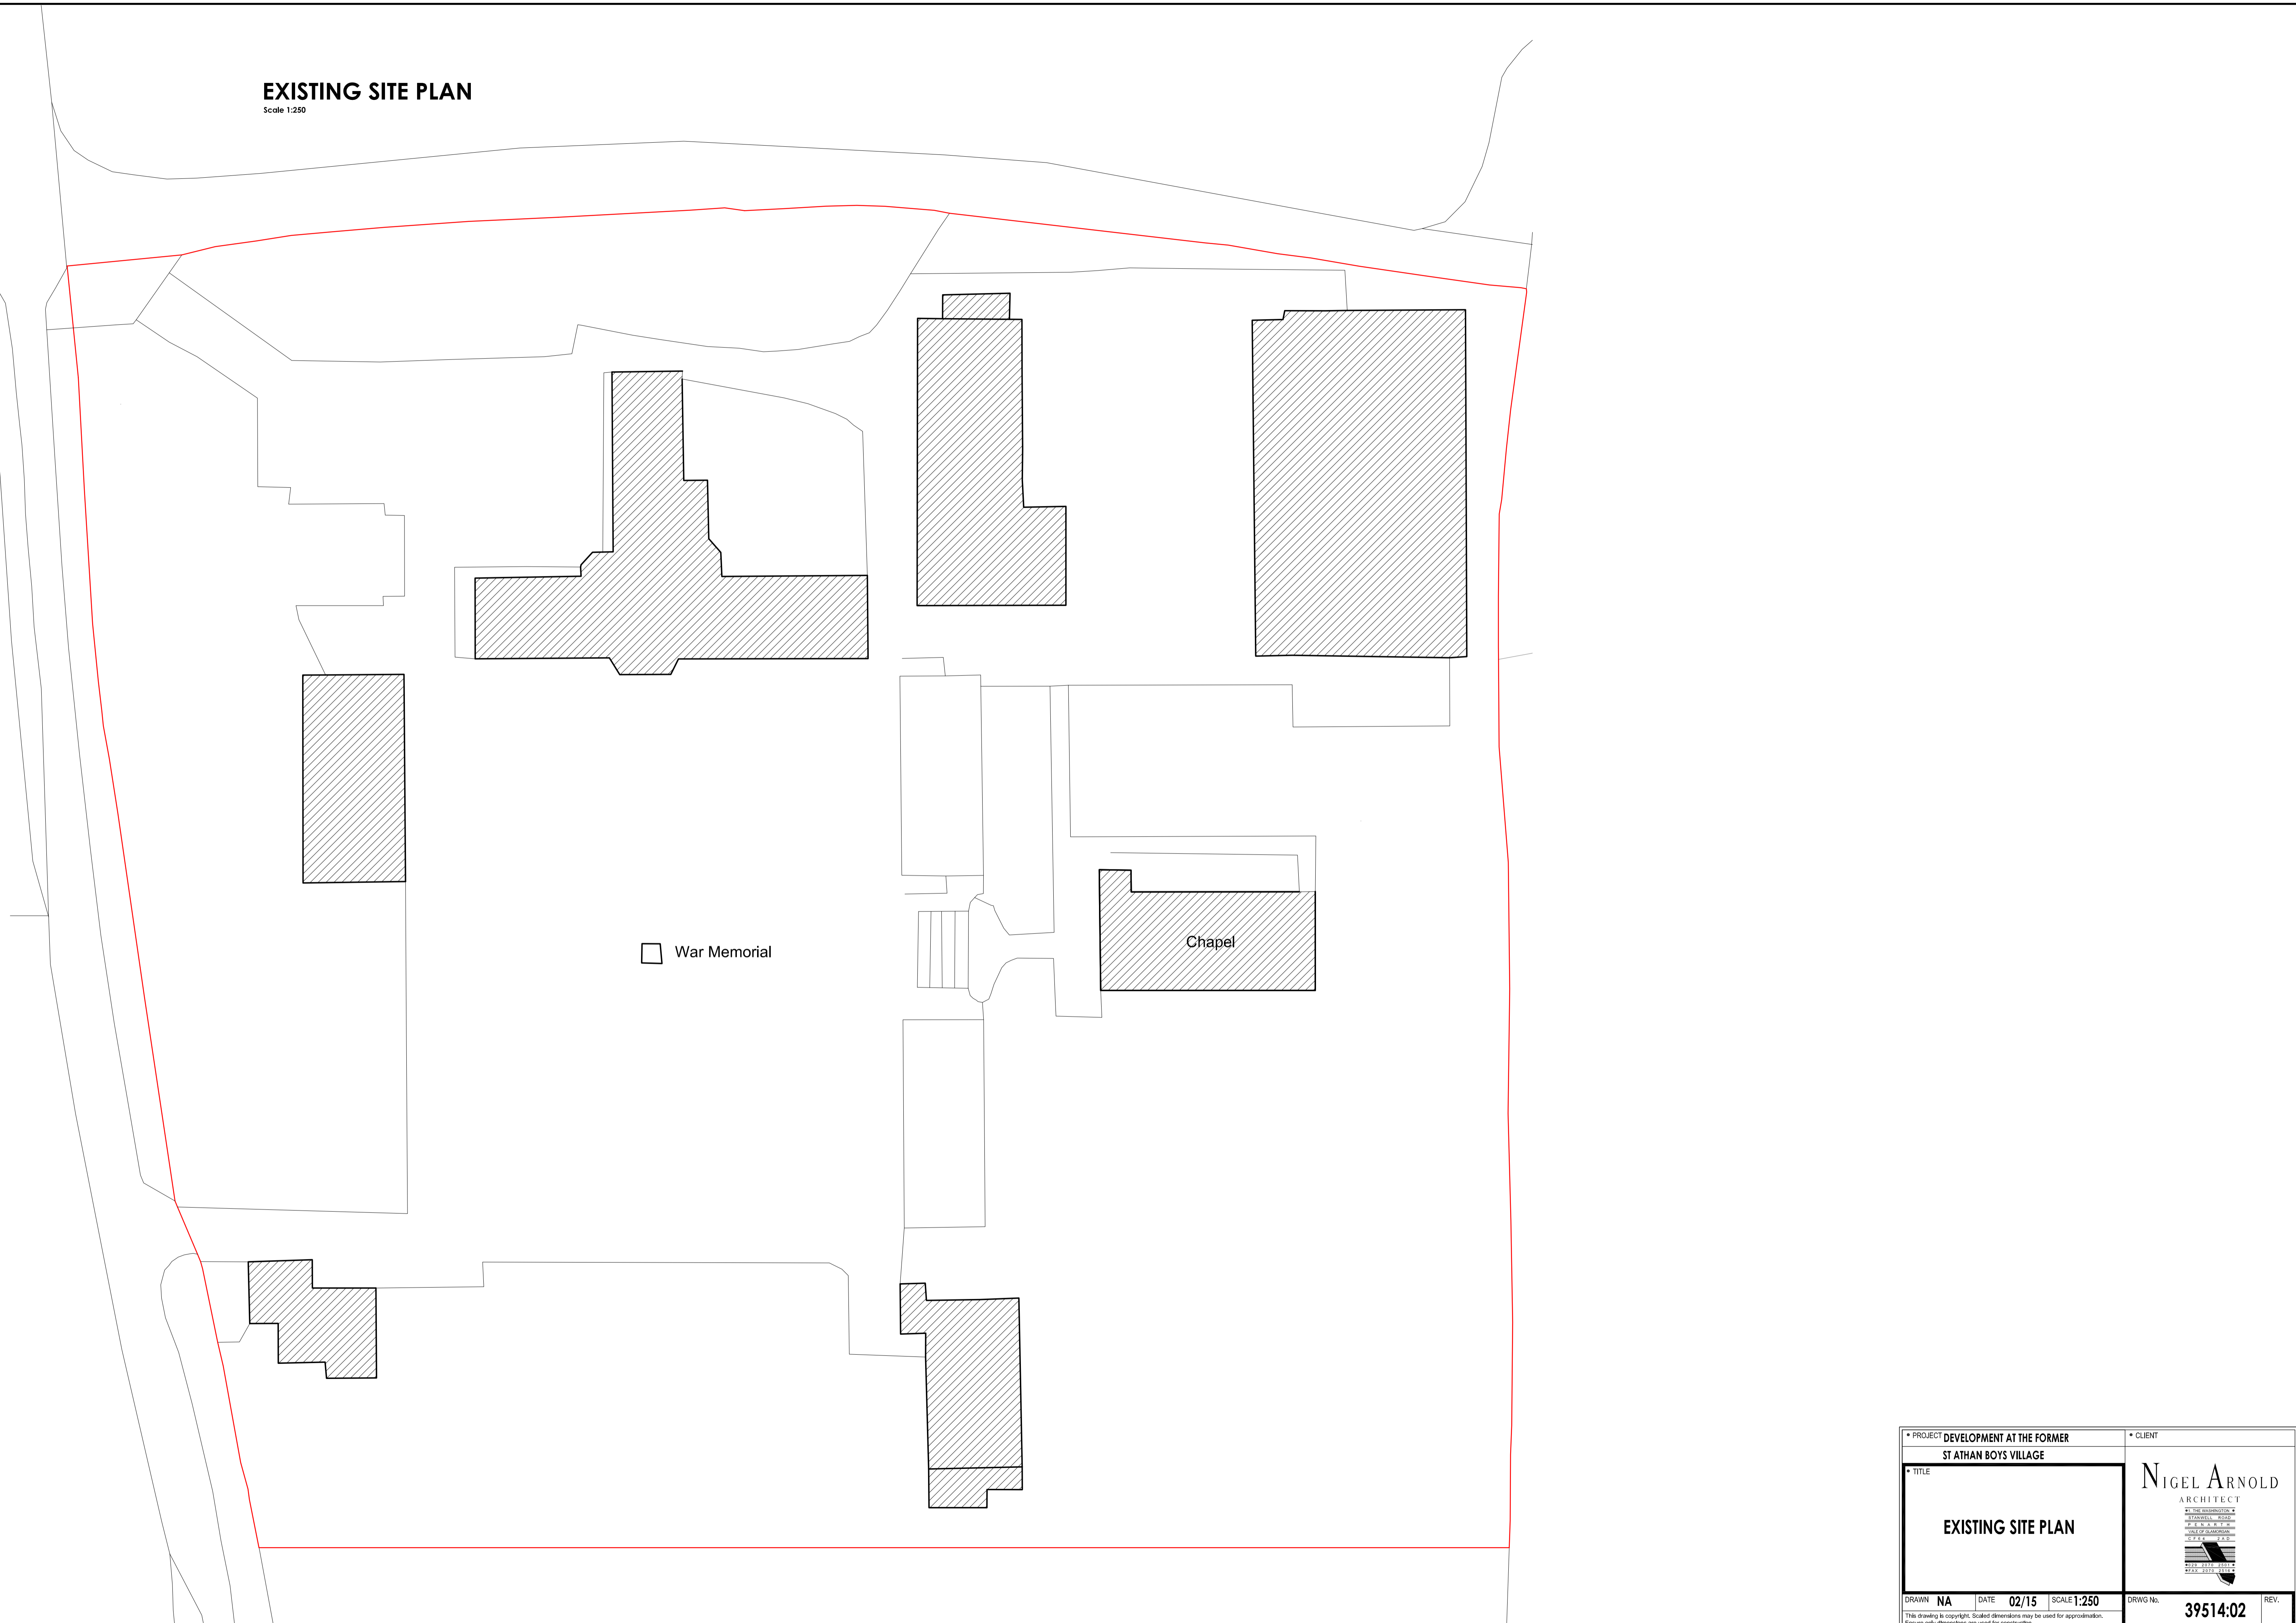


# EXISTING SITE PLAN

Scale 1:250

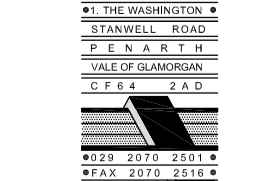

PROJECT DEVELOPMENT AT THE FORMER			CLIENT	
ST ATHAN BOYS VILLAGE				
TITLE			NIGEL ARNOLD ARCHITECT	
EXISTING SITE PLAN				
DRAWN NA	DATE 02/15	SCALE 1:250	DRWG No. 39514:02	REV.
<small>This drawing is copyright. Scaled dimensions may be used for approximation. Ensure only dimensions are used for construction.</small>				