



PROPOSED SITE PLAN

Scale 1:250

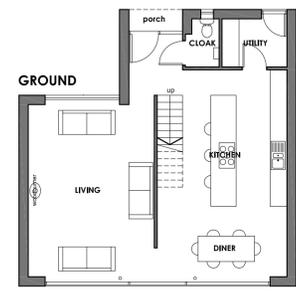


GROUND

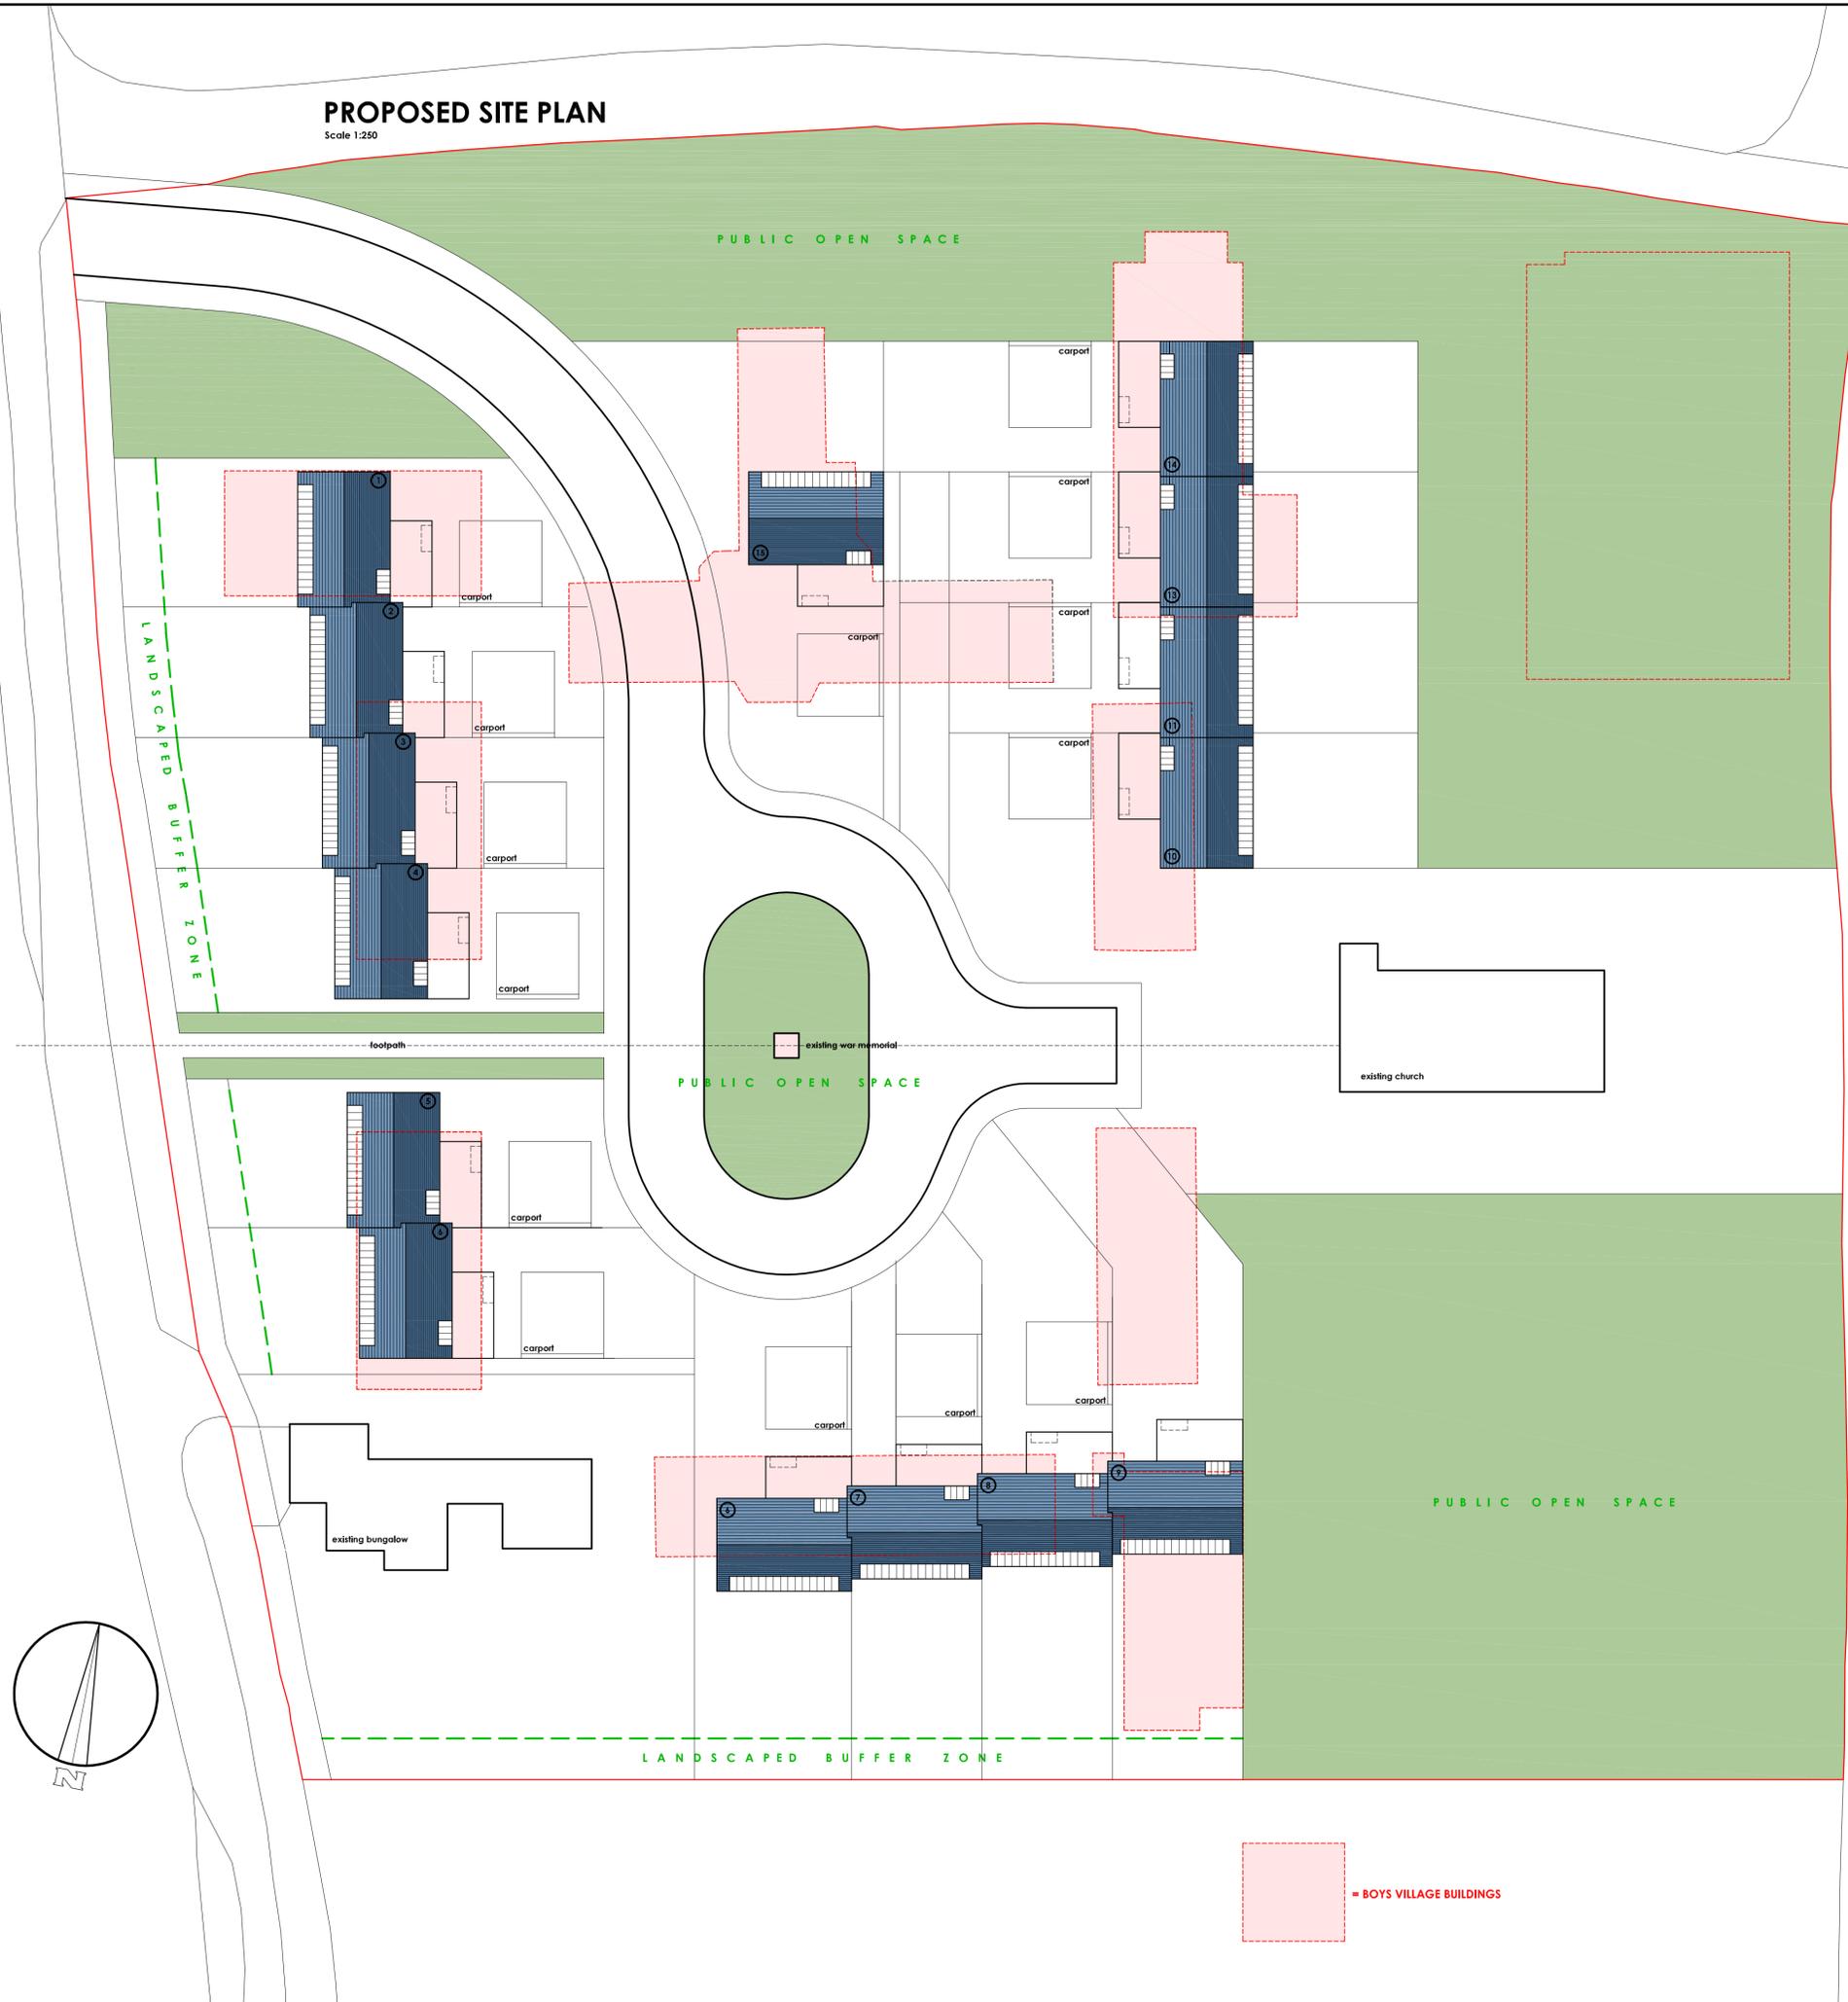

FIRST



TYPICAL REAR ELEVATION

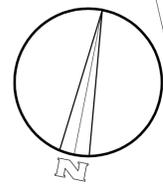

Client MESSRS THOMAS, TREE, AND MOONEY				
Project REDEVELOPMENT OF THE ST ATHAN BOYS VILLAGE				
Title PROPOSED SITE PLAN				
Status Planning	Date Feb 2016	Scale 1:250/1:125 @ A1	Drawing No. 39514:07	Rev
The Studio, 5 Penarth Head Lane, Penarth, Vale of Glamorgan, CF44 1BB T: 029 2070 2501 E: studio@nigel-arnold.com				