
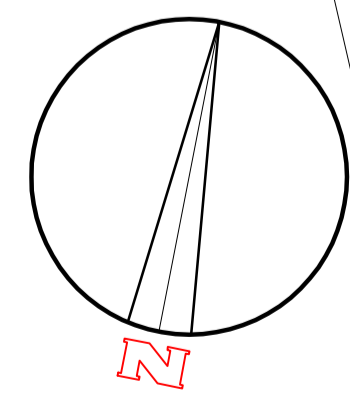
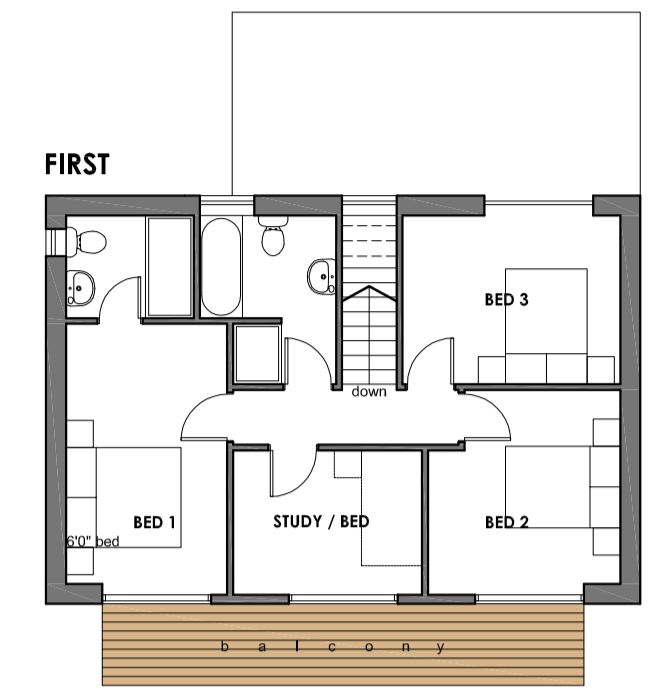


PROPOSED SITE PLAN

Scale 1:250

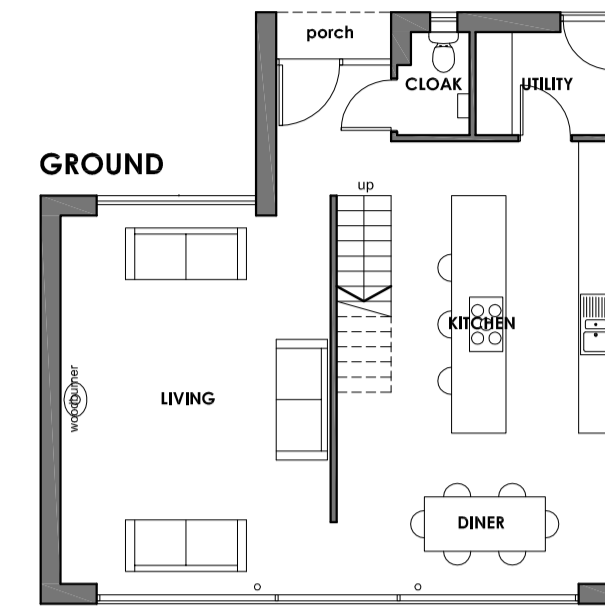

= BOYS VILLAGE BUILDINGS

Client MESSRS THOMAS, TREE, AND MOONEY				
Project REDEVELOPMENT OF THE ST ATHAN BOYS VILLAGE				
Title PROPOSED SITE PLAN				
Status Planning	Date Feb 2016	Scale 1:250/1:125 @ A1	Drawing No. 39514:07	Rev A
The Studio, 5 Penarth Head Lane, Penarth, Vale of Glamorgan, CF44 1BB t: 029 2070 2501 e: studio@nigel-arnold.com				