



# EXISTING ELEVATIONS


1 : 100

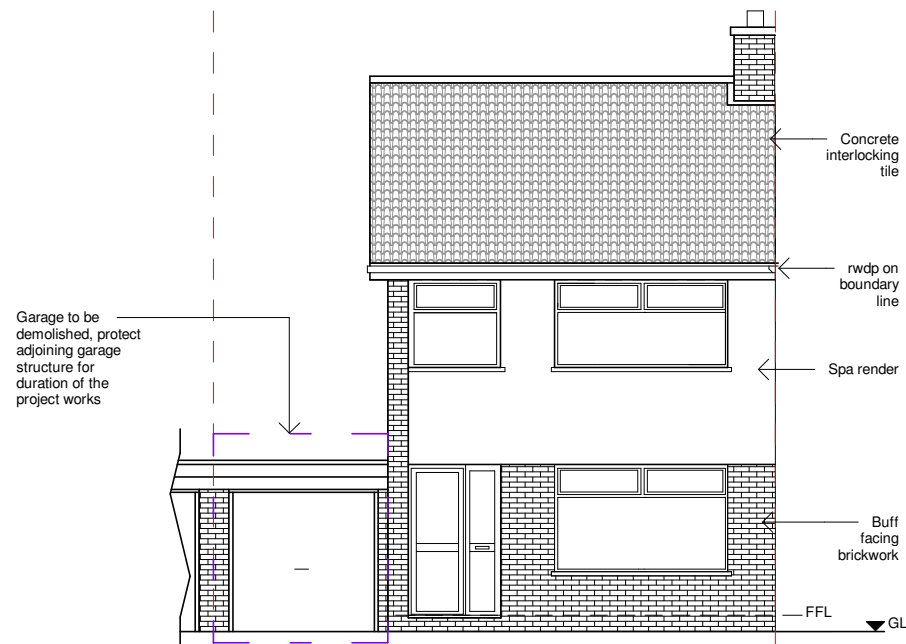

Existing Front Elevation

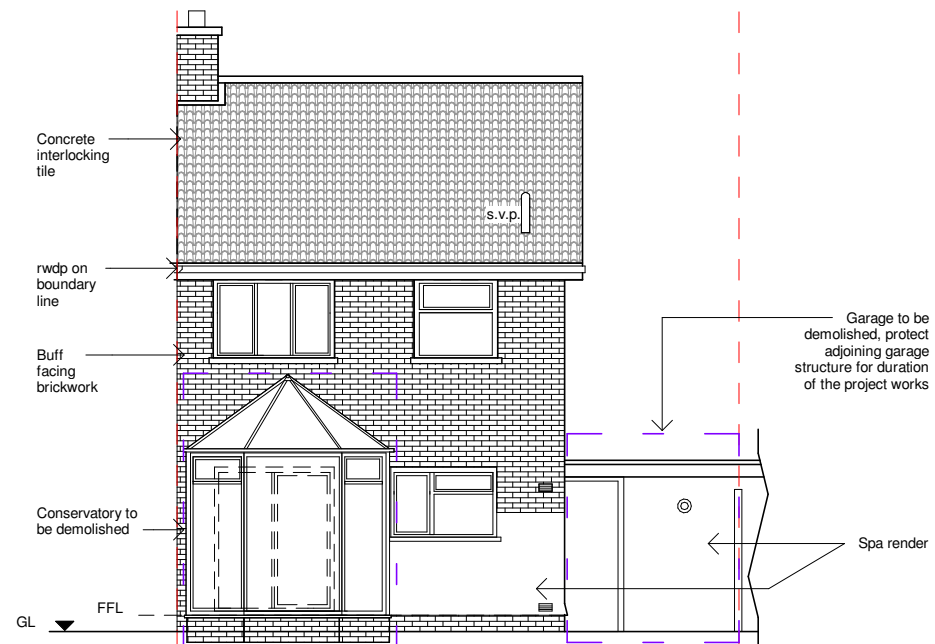

Existing Rear Elevation

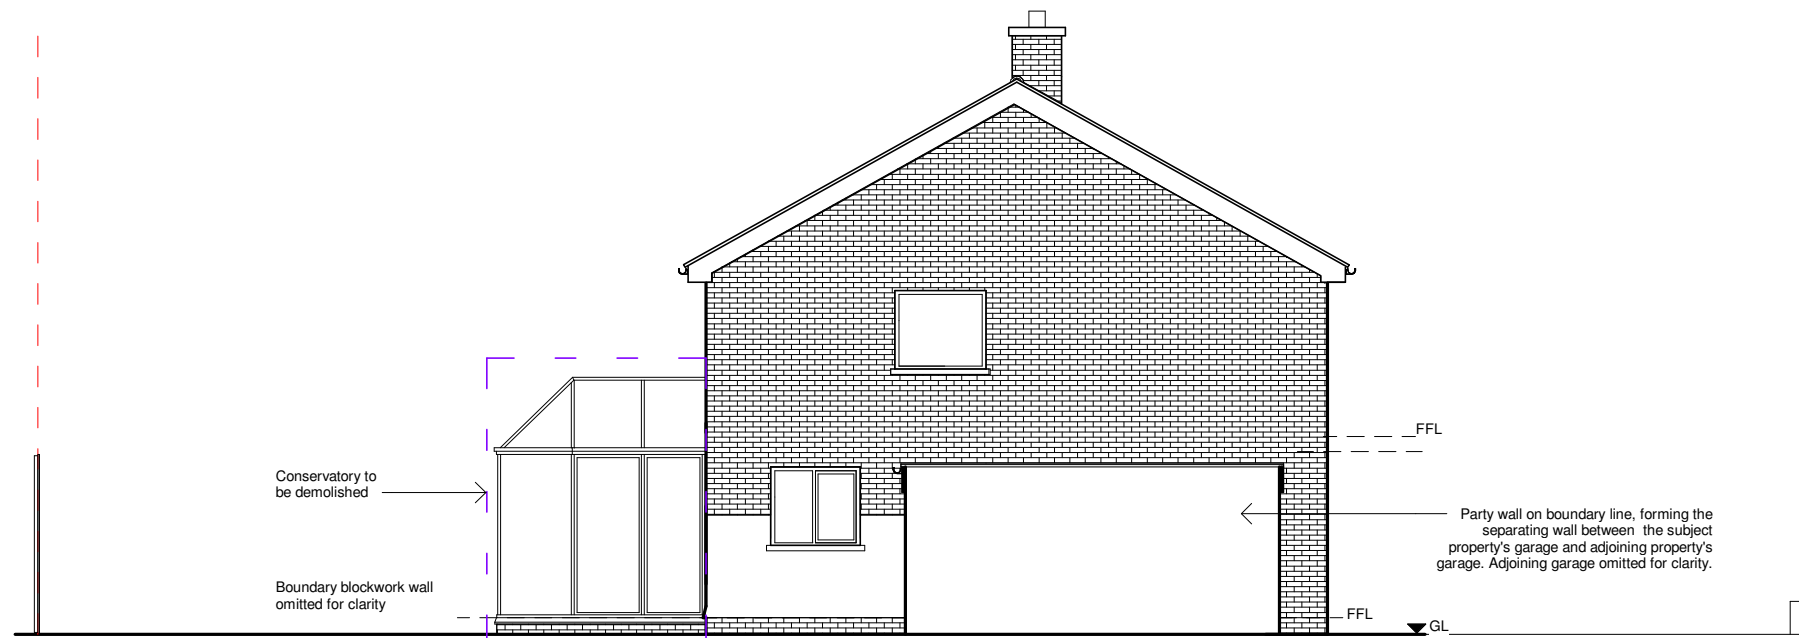

Existing Side Elevation

**KEY**

- - - Boundary line
- - - Demolition area
- - - > Circulation route
- - - Existing drainage
- - - Proposed drainage
- X X X X Walls: New build (on plan)

No.	Description	Date

**AUTODESK**  
www.autodesk.com/revit

CODE	STATUS	SUITABILITY DESCRIPTION	PURPOSE OF ISSUE
			Planning

PROJECT  
**13 PERCLOSE**

SHEET  
**Existing Elevations**

CLIENT  
**ALEX BENSON**

Date 01/11/2017	Project number 2017:001	Scale (@ A3) 1 : 100
Drawn by AB	DRWAING NUMBER A3/102	REV
Checked by AB		