## **EXISTING**




A.J. Design Associates.

Specialists in Architectural Design, Surveying and Building Engineering.


THE STUDIO, St Giles House, Brook Farm, Llanmaes, Vale of Glamorgan, CF61 2XR. - E mail: jones.jenkins@virgin.net, Tel: 01446 678422, Mob: 078 553311 28

This drg, & the works are the copyright of AJ Design Associates and may not be amended or reproduced without written permission. No liability will be accepted for amendments made by a third pt

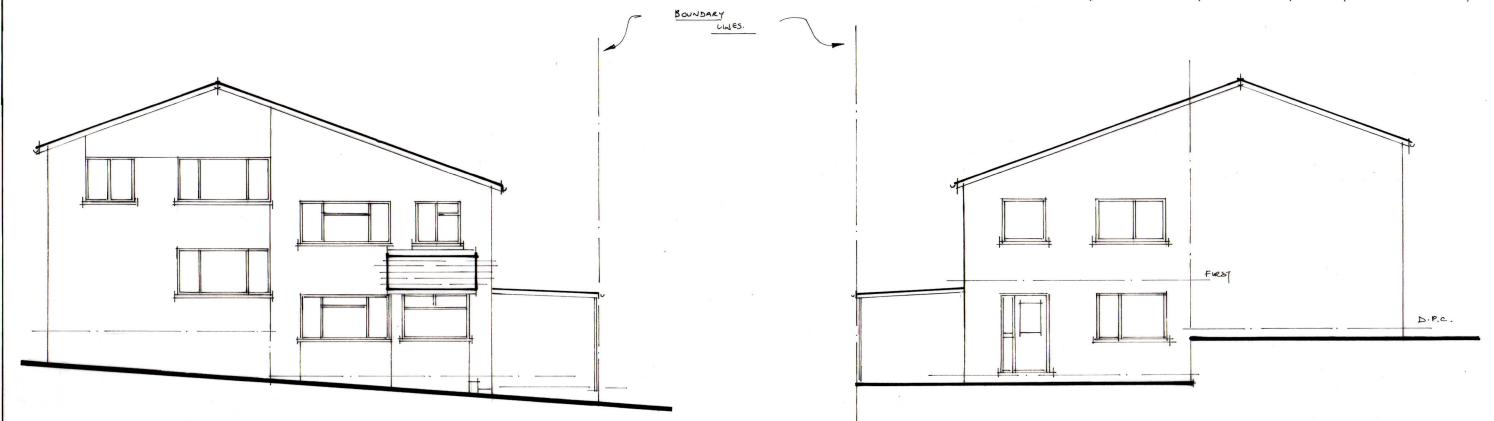

## FRONT ELEVATION - North

## **REAR ELEVATION - South**

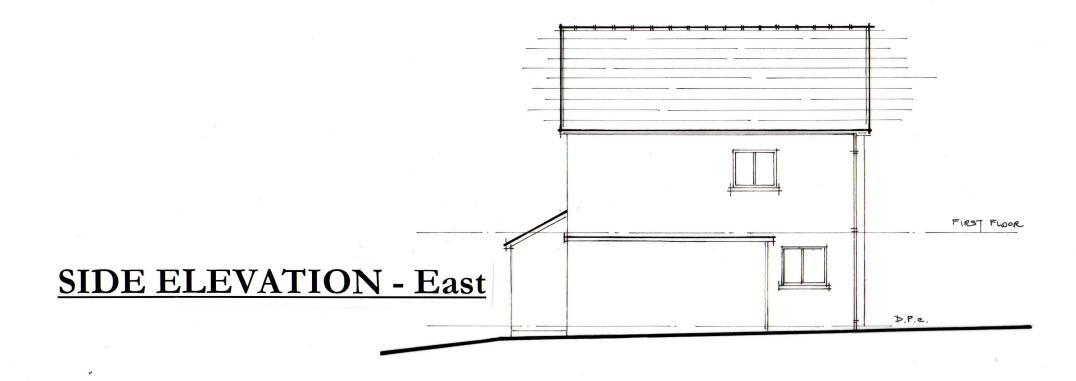

Scale 1:100 @ A3 - DRG. 02.