


EXISTING



A.J. Design Associates.
Specialists in Architectural Design, Surveying and Building Engineering.

THE STUDIO, St Giles House, Brook Farm, Llanmaes, Vale of Glamorgan,
CF61 2XR. - E mail : jones.jenkins@virgin.net, Tel : 01446 678422, Mob : 078 553311 28

This drg. & the works are the copyright of AJ Design Associates and may not be amended or re-produced without written permission. No liability will be accepted for amendments made by a third pt

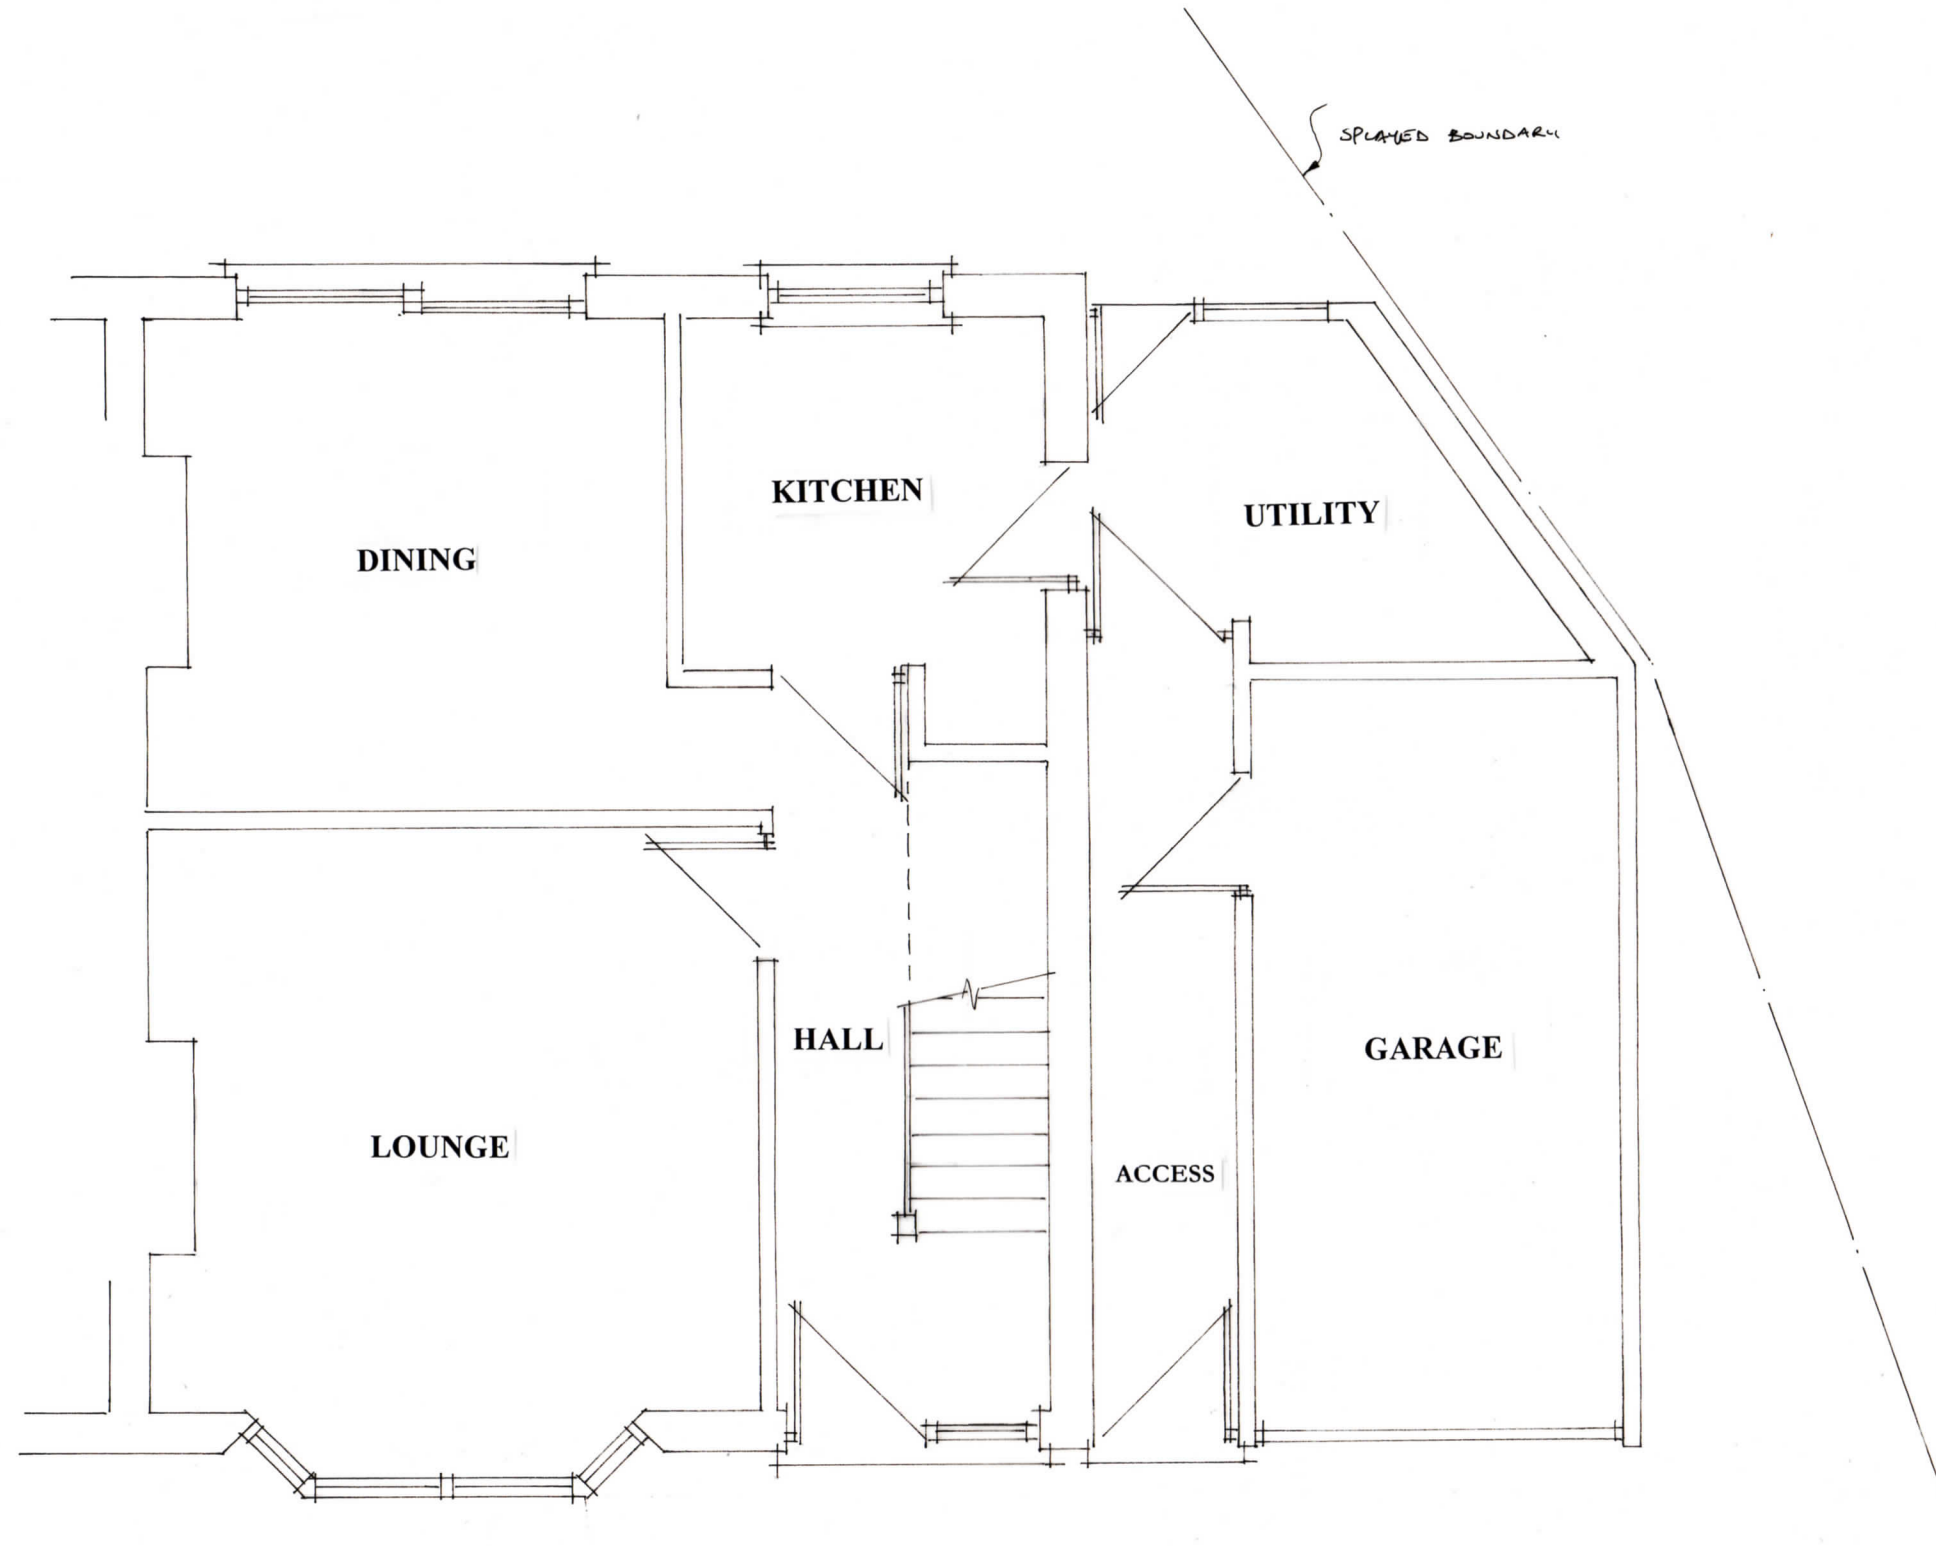

GROUND FLOOR PLAN

Scale 1: 50 @ A3 - **DRG. 03.**