



# PROPOSED

A.J. Design Associates.  
Specialists in Architectural Design, Surveying and Building Engineering.

THE STUDIO, St Giles House, Brook Farm, Llanmaes, Vale of Glamorgan,  
CF61 2XR. - E mail: jones.jenkins@virgin.net, Tel: 01446 678422, Mob: 078 553311 28

This drg. & the works are the copyright of AJ Design Associates and may not be amended or reproduced without written permission. No liability will be accepted for amendments made by a third party.

STRUCTURAL U.B. TO ENGINEERS  
DESIGN BETWEEN  
POINTS A-A

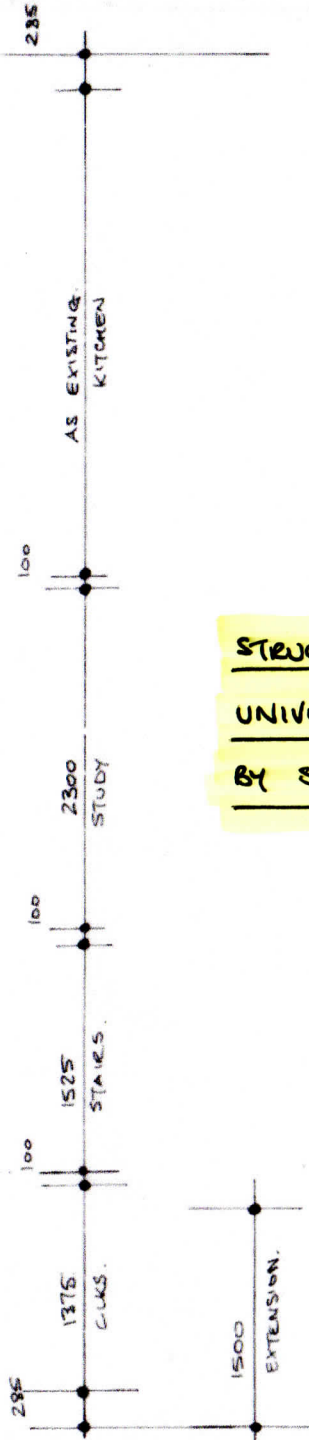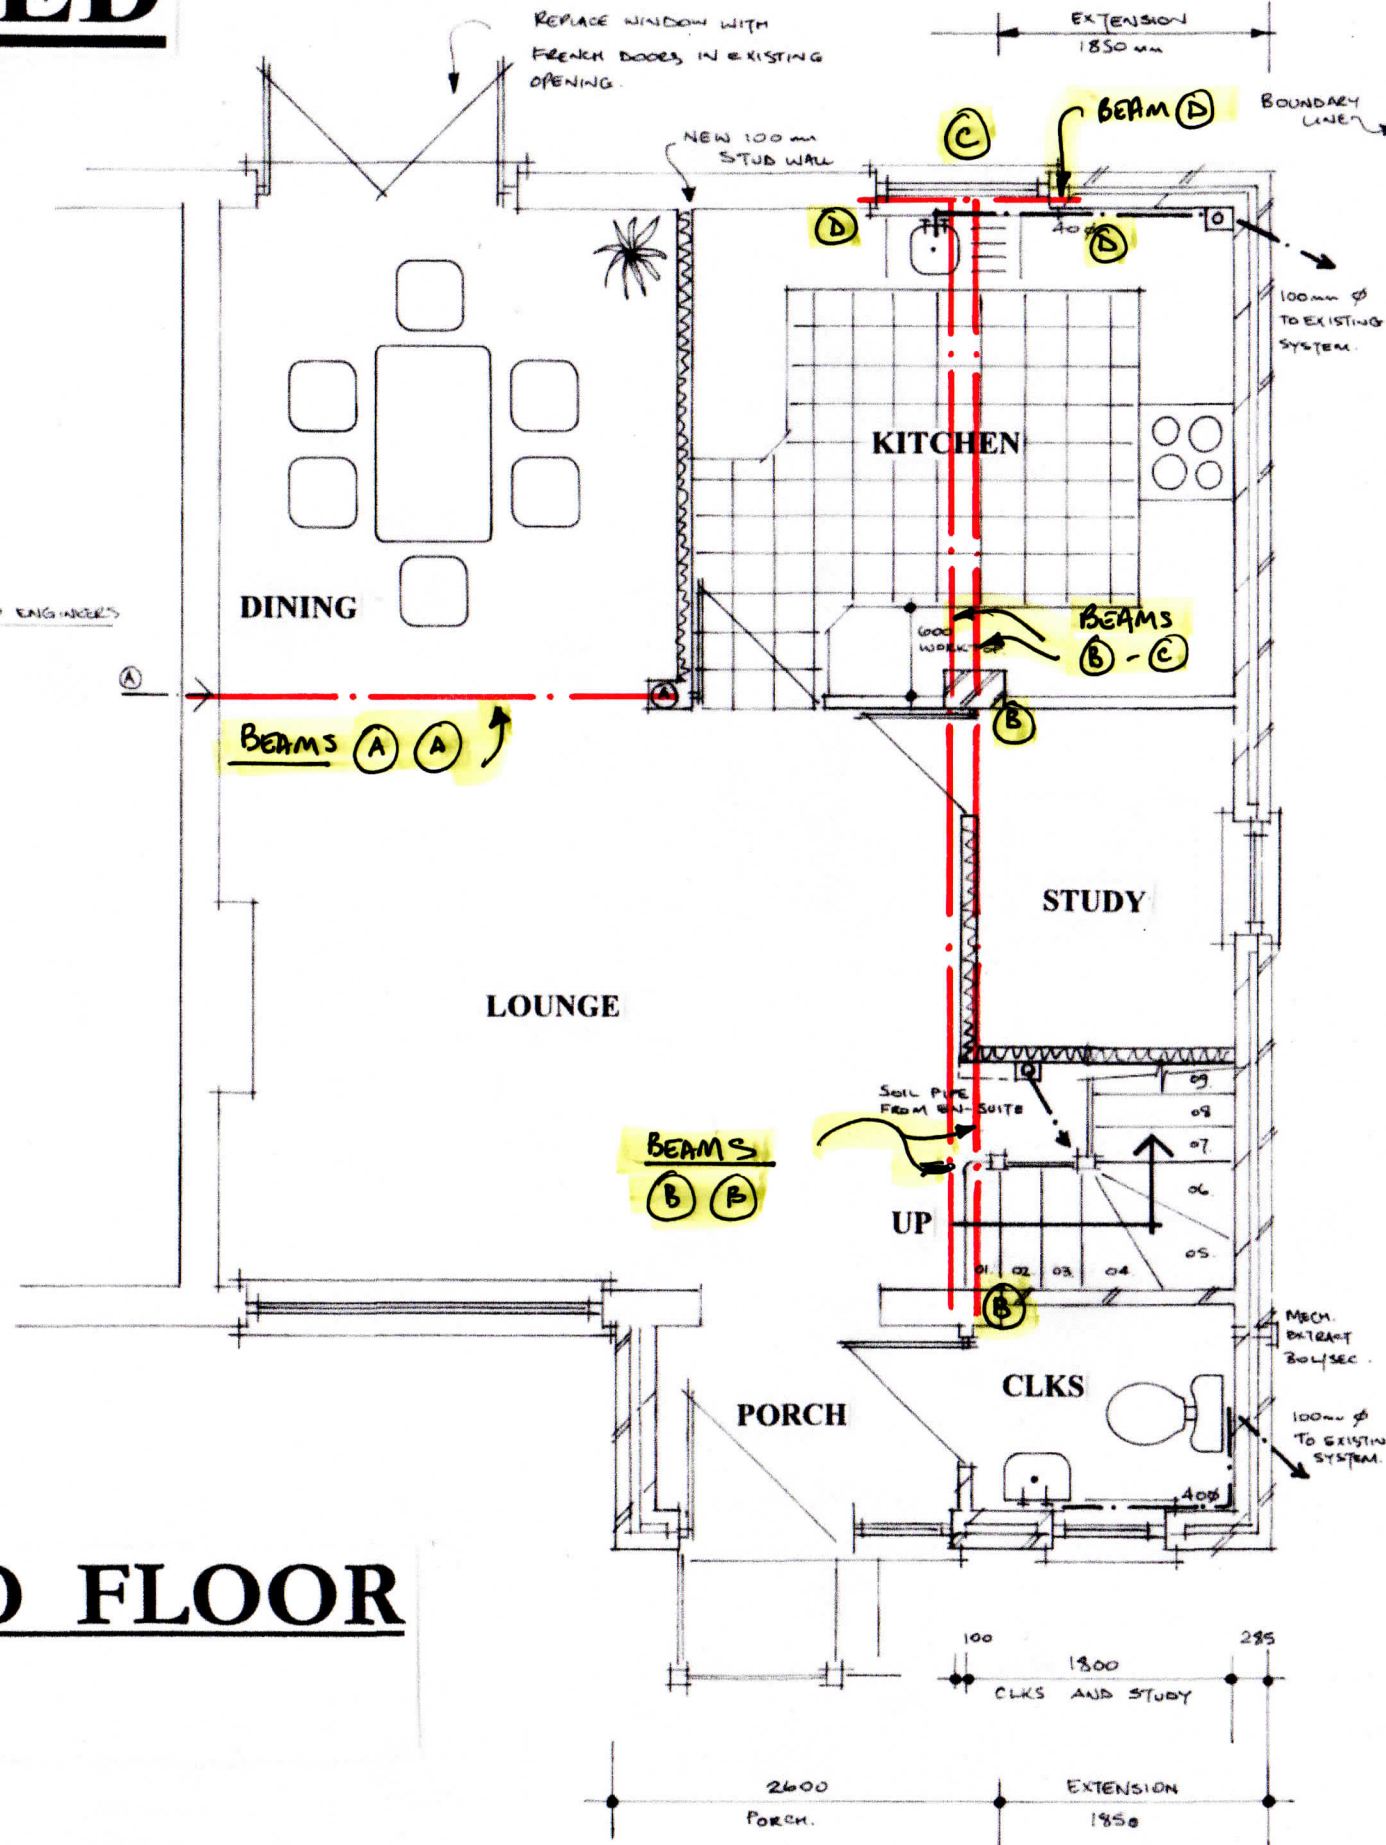

STRUCTURAL ELEMENTS DRG.  
UNIVERSAL BEAMS DESIGNED  
BY STRUCTURAL ENGINEER.

## GROUND FLOOR PLAN

Scale 1:50 @ A3 - DRG. 07.