



THE VALE OF  
GLAMORGAN COUNCIL  
TOWN AND COUNTRY PLANNING ACT 1990  
**APPROVED**  
SUBJECT TO COMPLIANCE WITH CONDITIONS (IF ANY)

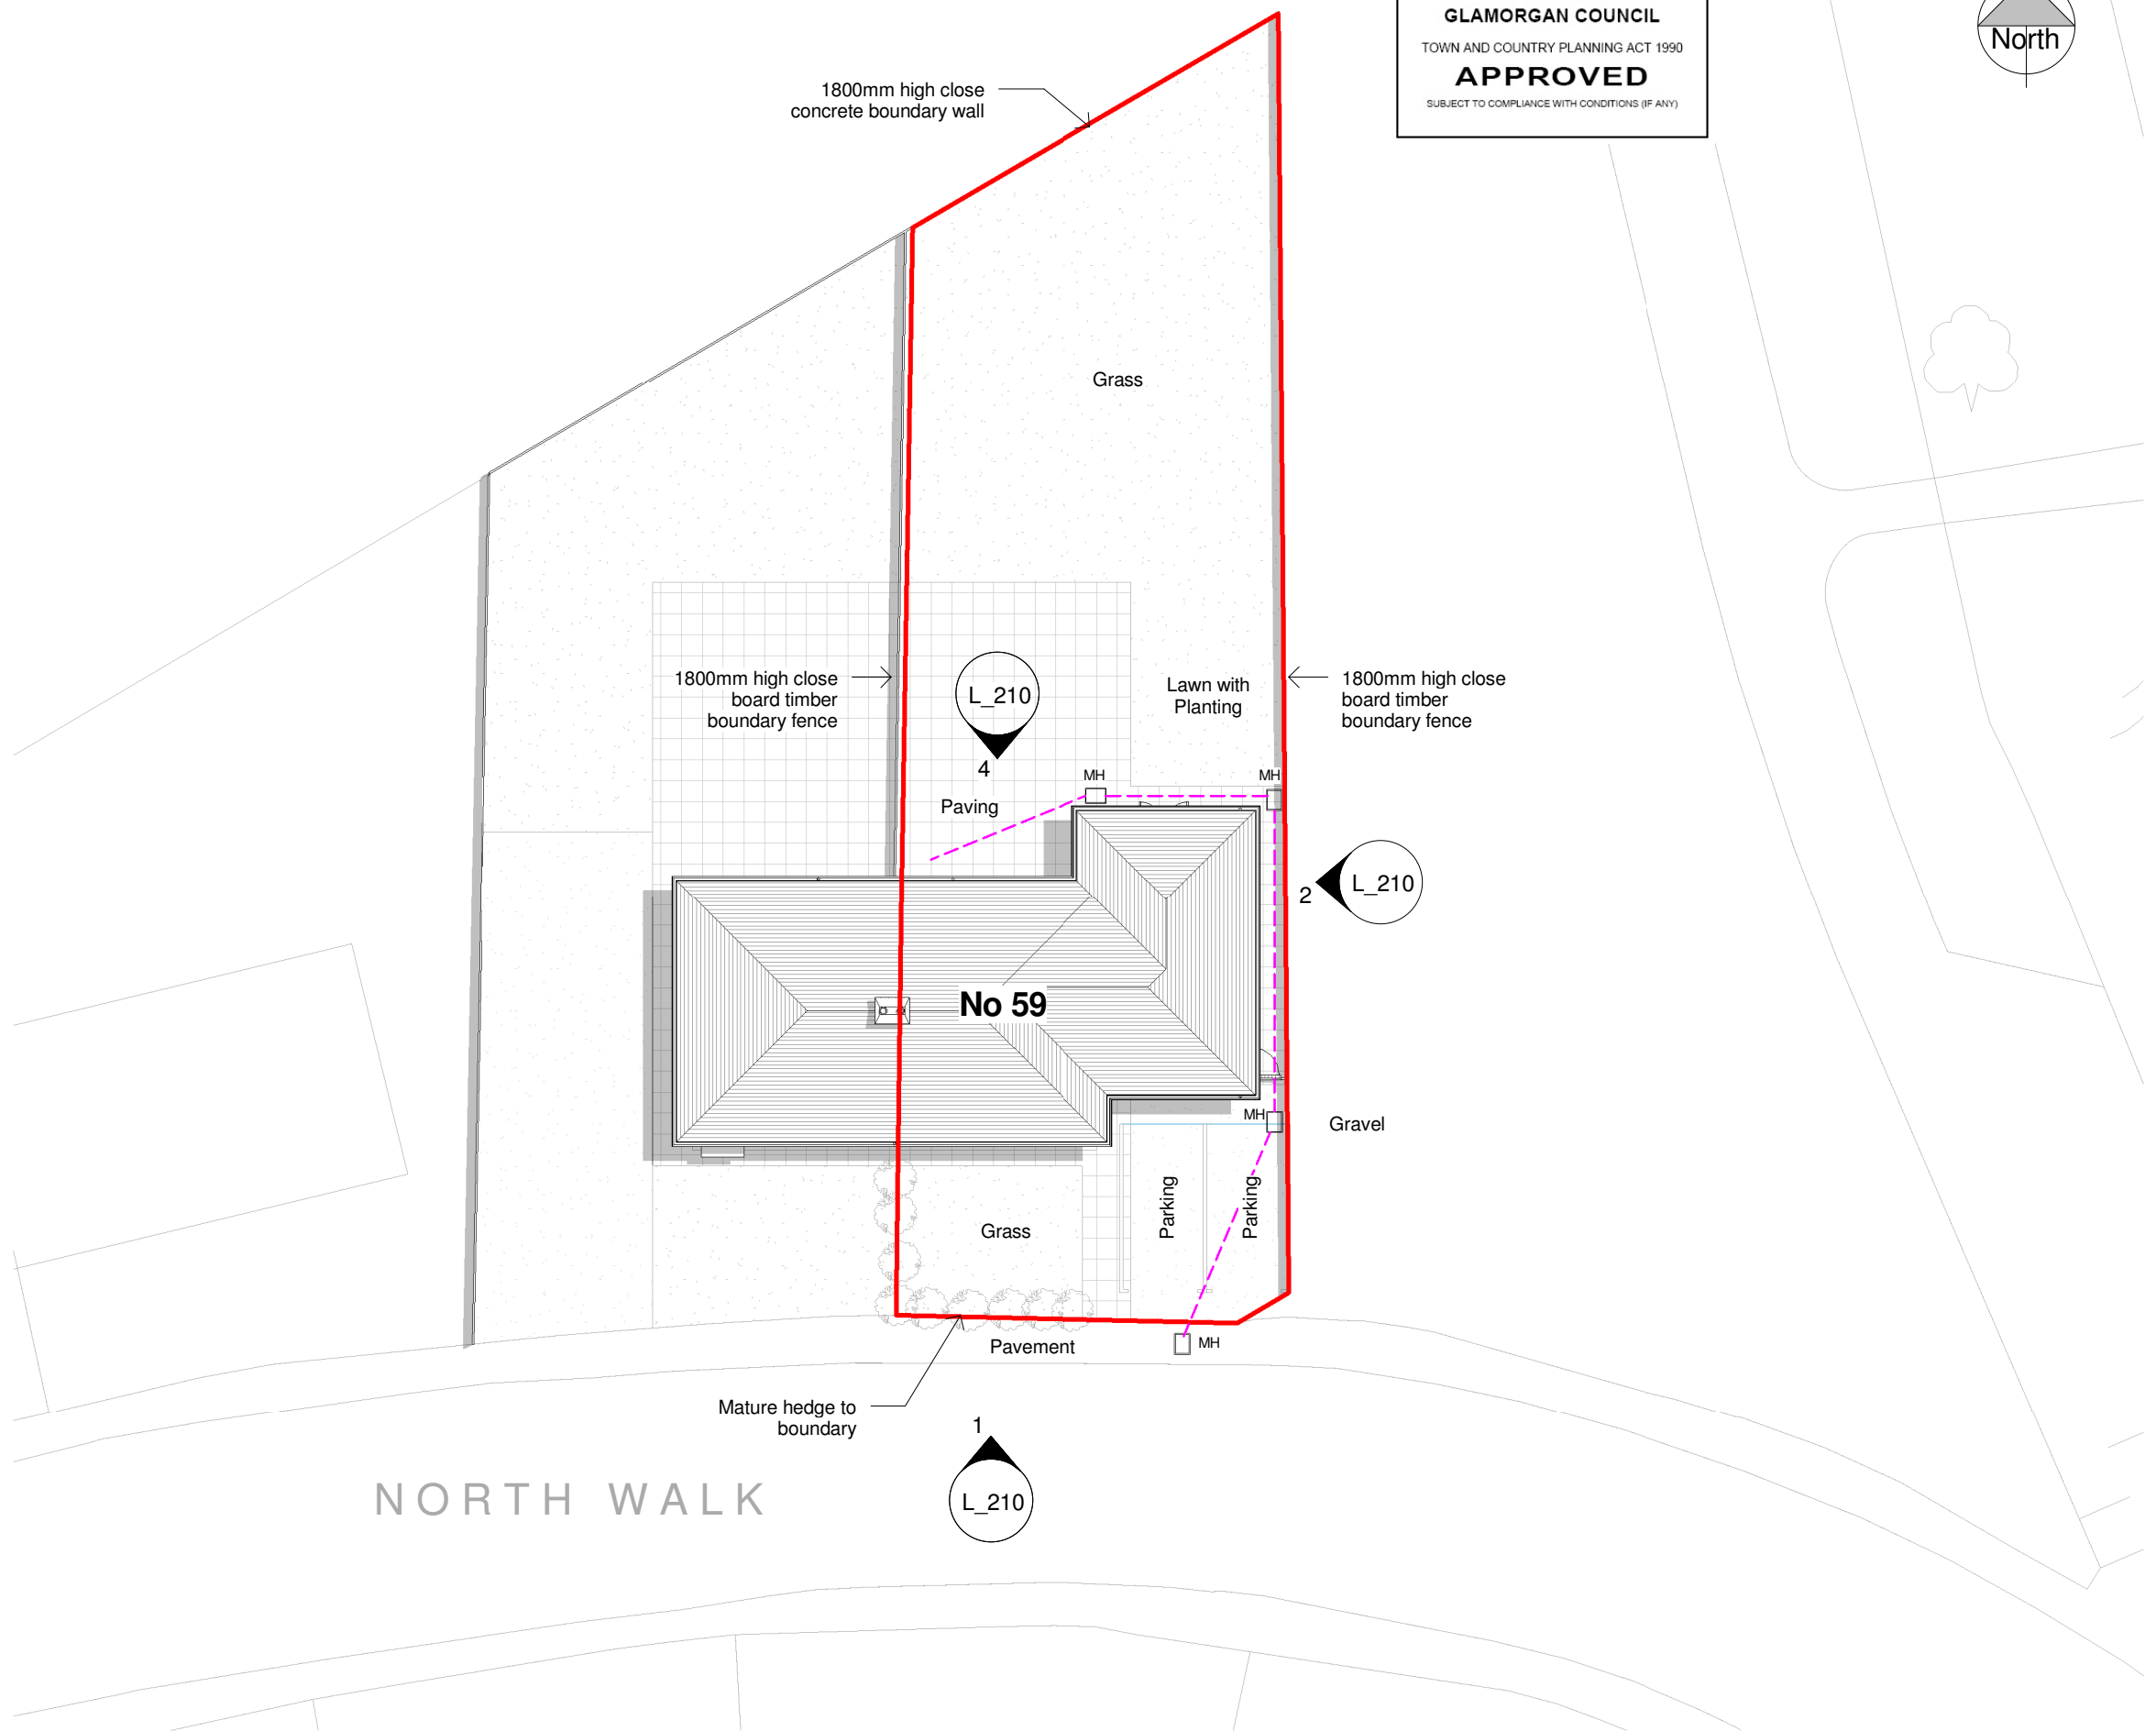

Site Plan as Proposed  
1 : 200

Responsibility is not accepted for errors made by others in scaling from this drawing. All construction information should be taken from figured dimensions only.

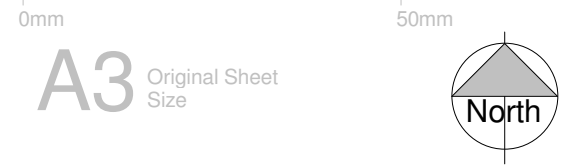

Location Plan  
1 : 1250

## Planning Issue

date	rev	name	chk	note



Architectural Design - Feasibility - Planning - Building Control - Construction Details - Sustainable Design  
Systems House 89 Heol Don Cardiff CF14 2AT  
T 02920316857 M 07785582007 info@designlinepartnership.com

PROJECT  
Proposed side extension at

59, North Walk, Barry, CF62 8BX

DRAWING TITLE  
Site Plan as Proposed

SCALE	DATE	DRAWN BY	CHECKED BY
As indicated	15/11/14	Pete Legg	BC
DRAWING NUMBER	REVISION		
P456	L_002		