


01 EXISTING GROUND FLOOR PLAN
1 : 100




02 EXISTING FIRST FLOOR PLAN
1 : 100

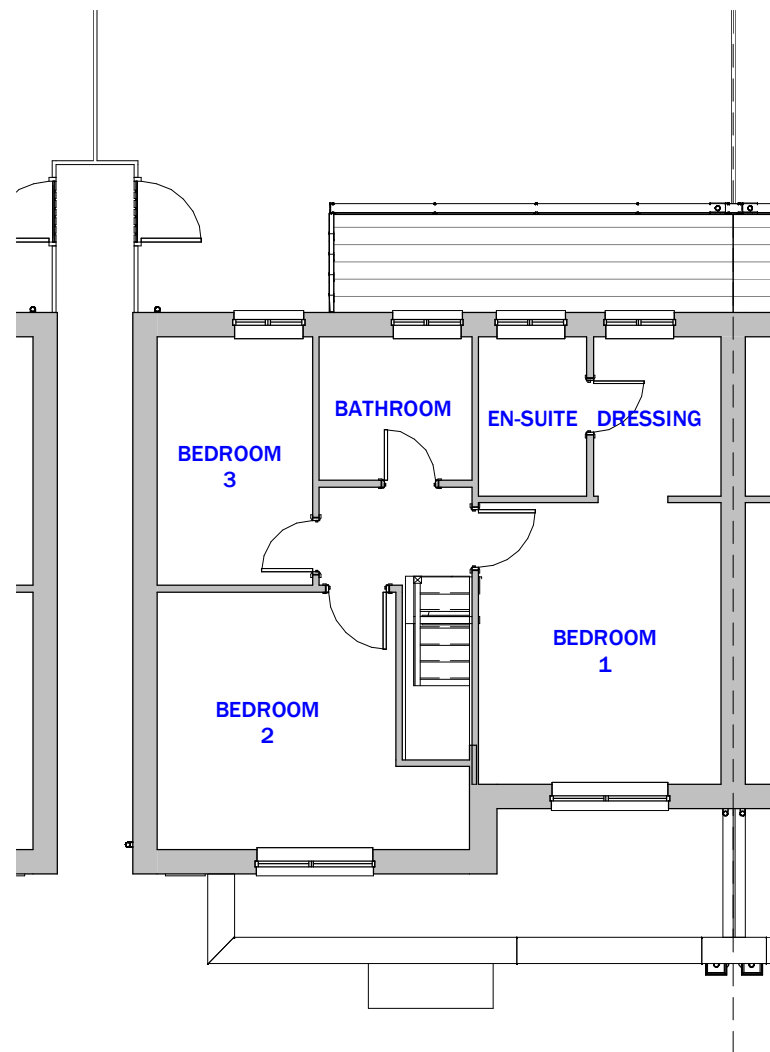

03 EXISTING REAR ELEVATION
1 : 100



04 EXISTING SIDE ELEVATION
1 : 100

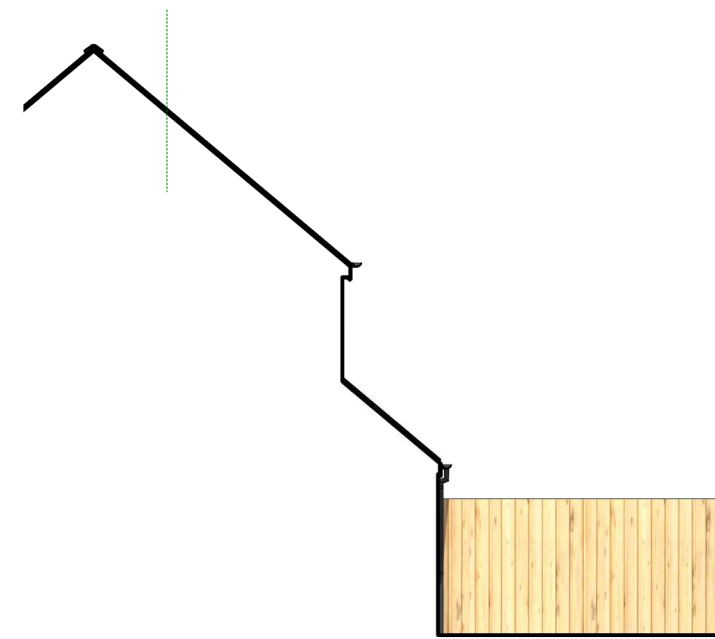

05 EXISTING SIDE ELEVATION
1 : 100

YOUR ADDRESS 02019

PROJECT:
**SINGLE
STOREY
REAR
EXTENSION**

27 BARUC WAY, BARRY

DATE: 15.01.21

PROJECT NO: PC032

REVISION DATE

A 27.04.21

NOTES:

EXISTING
PLANS AND
ELEVATIONS

SCALE: 1 : 100

A1.2

DRAWN BY: PC