





Aerial view of site



View from junction of Orchard Cres looking north

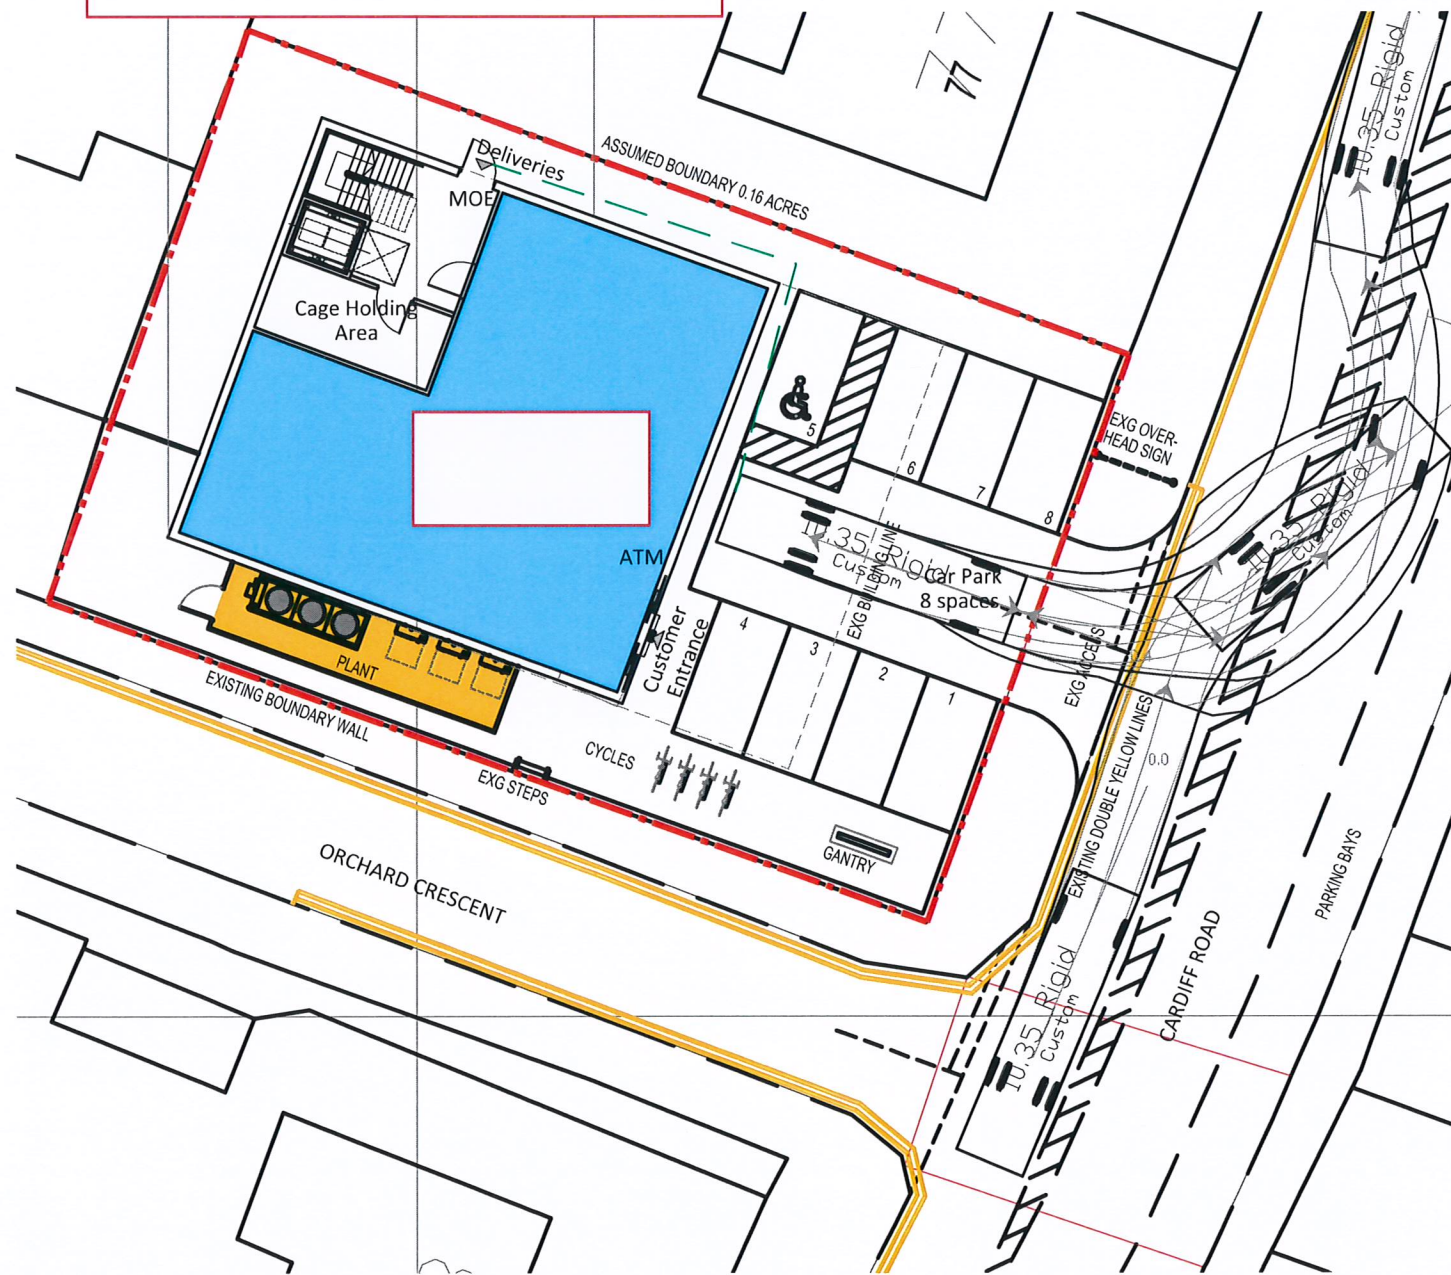

SCALE (METRES)
PROPOSED SITE PLAN WITH TRACKING 1:250 @ A3

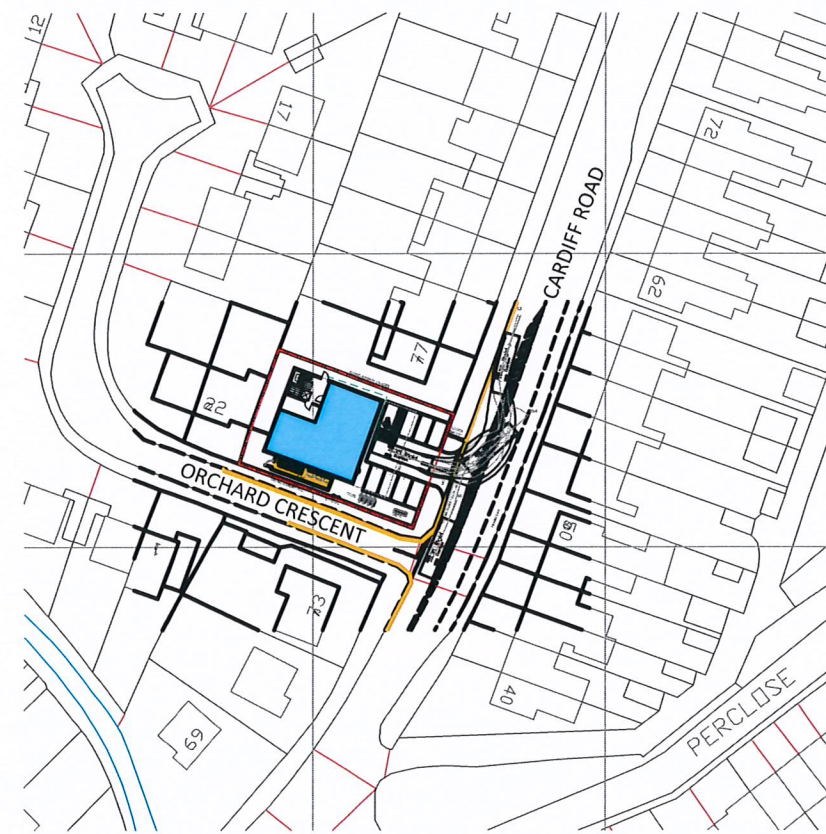

SITE LOCATION PLAN 1:1250 @ A3

Job Cardiff Road, Dinas Powys CF64 4JT			
Drawing STAGE 1 PROPOSED LAYOUT			
Cooperative Proj No. 0000	AMCA Job No. 3507	Drawing No. SK_001	Rev.
CAD Ref: 3507 Dinas Powys Stage 1.dwg			