


**1** Front Elevation  
1 : 100

**2** Rear Elevation  
1 : 100

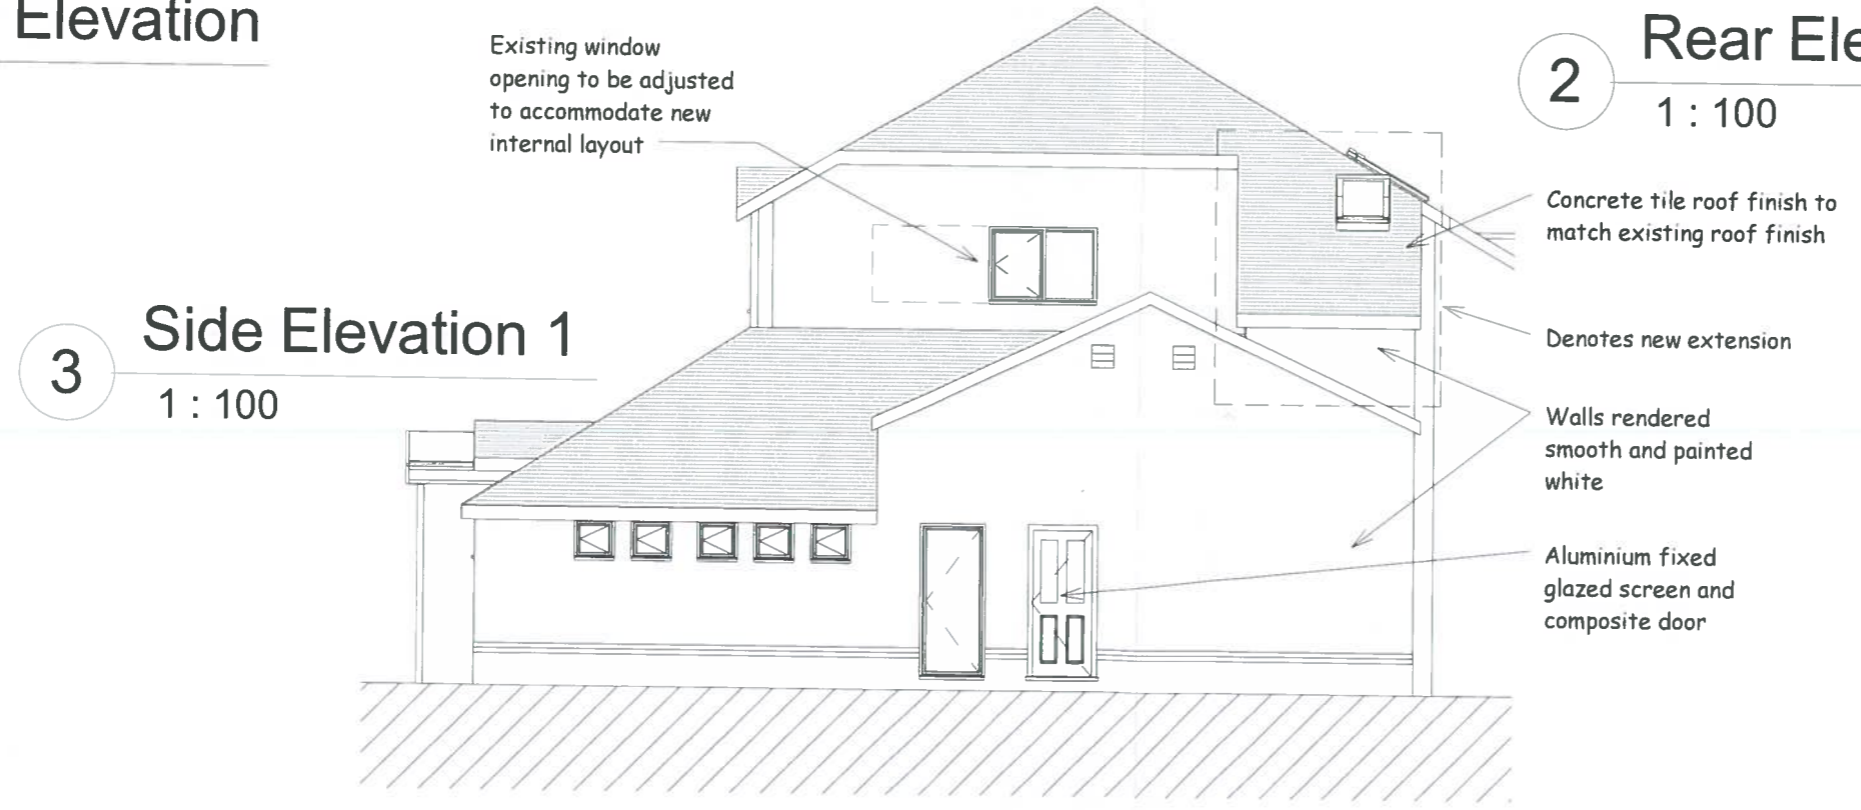

**3** Side Elevation 1  
1 : 100

RECEIVED  
22 OCT 2017  
Regeneration  
and Planning

Project <b>Royal India Restaurant, 213 Cardiff Road, Dinas Powys, Vale of Glamorgan</b>	Scale <b>1:100</b>	Date <b>28/09/2017</b>
	Drawing No. <b>A105</b>	File No. <b>17/09/03</b>