




PROPOSED GROUND FLOOR PLAN - 1:50

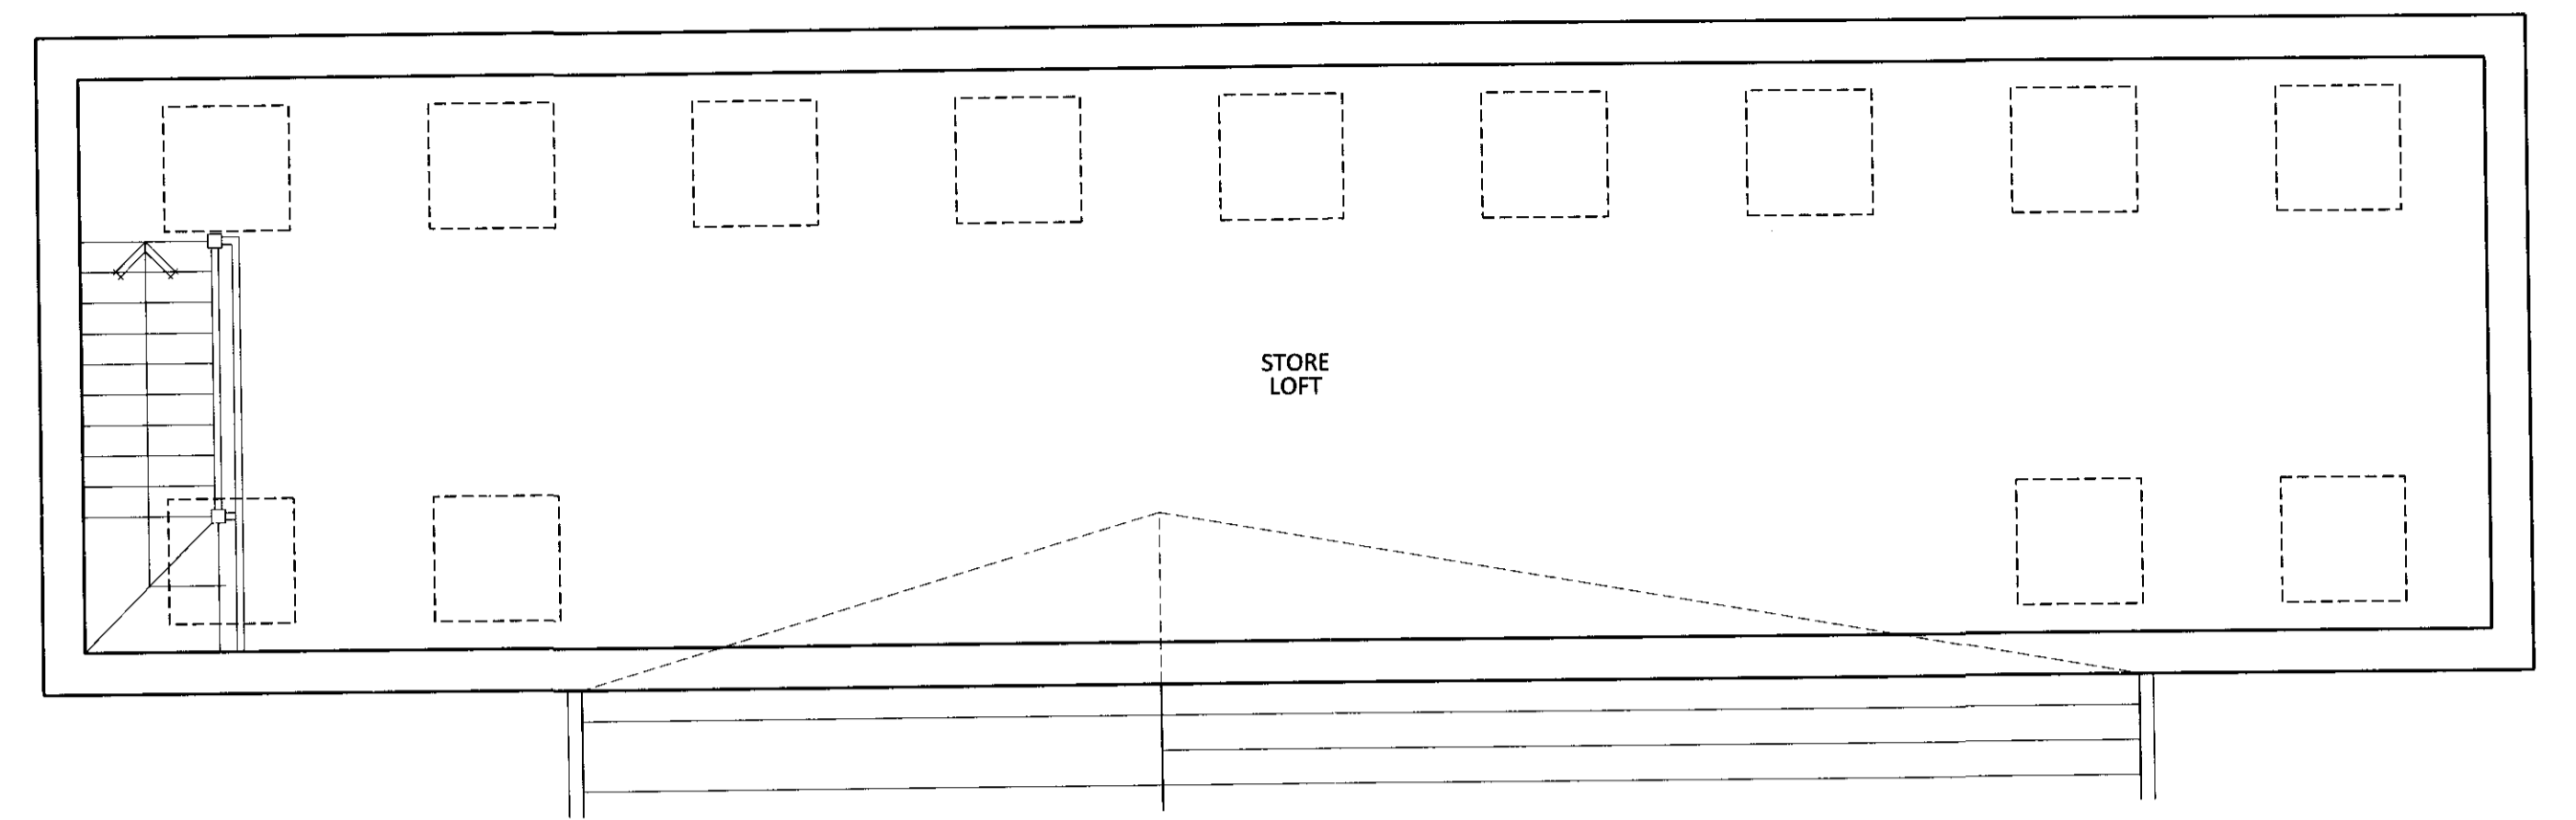


PROPOSED FIRST FLOOR PLAN - 1:50

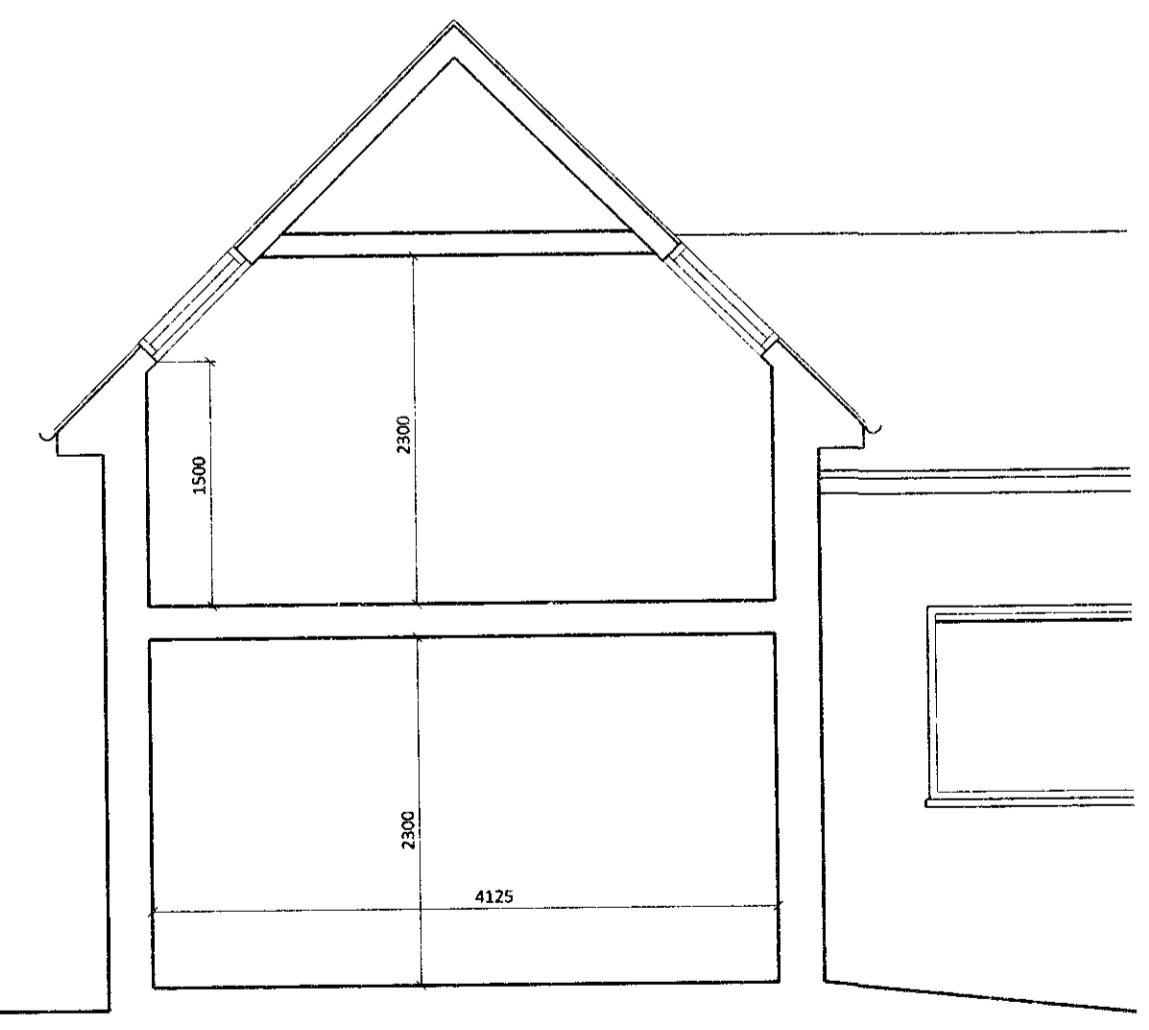


PROPOSED SECTION - 1:50

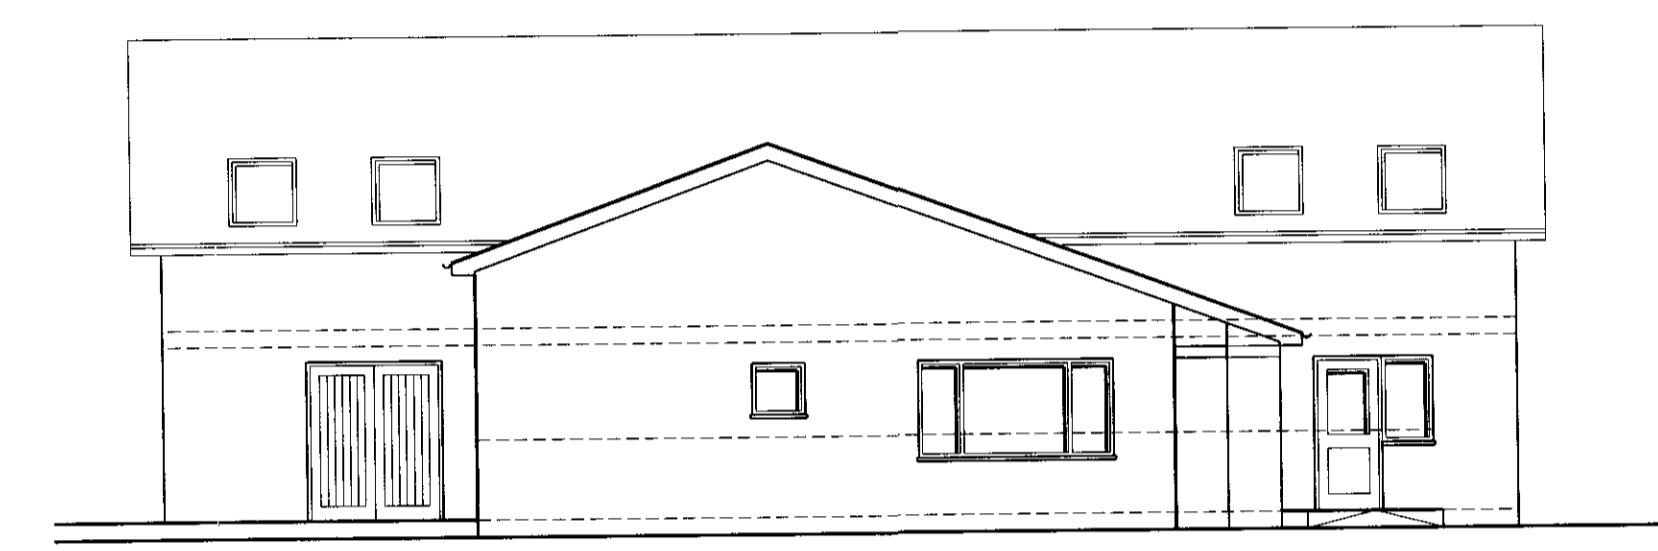


PROPOSED FRONT ELEVATION - 1:100

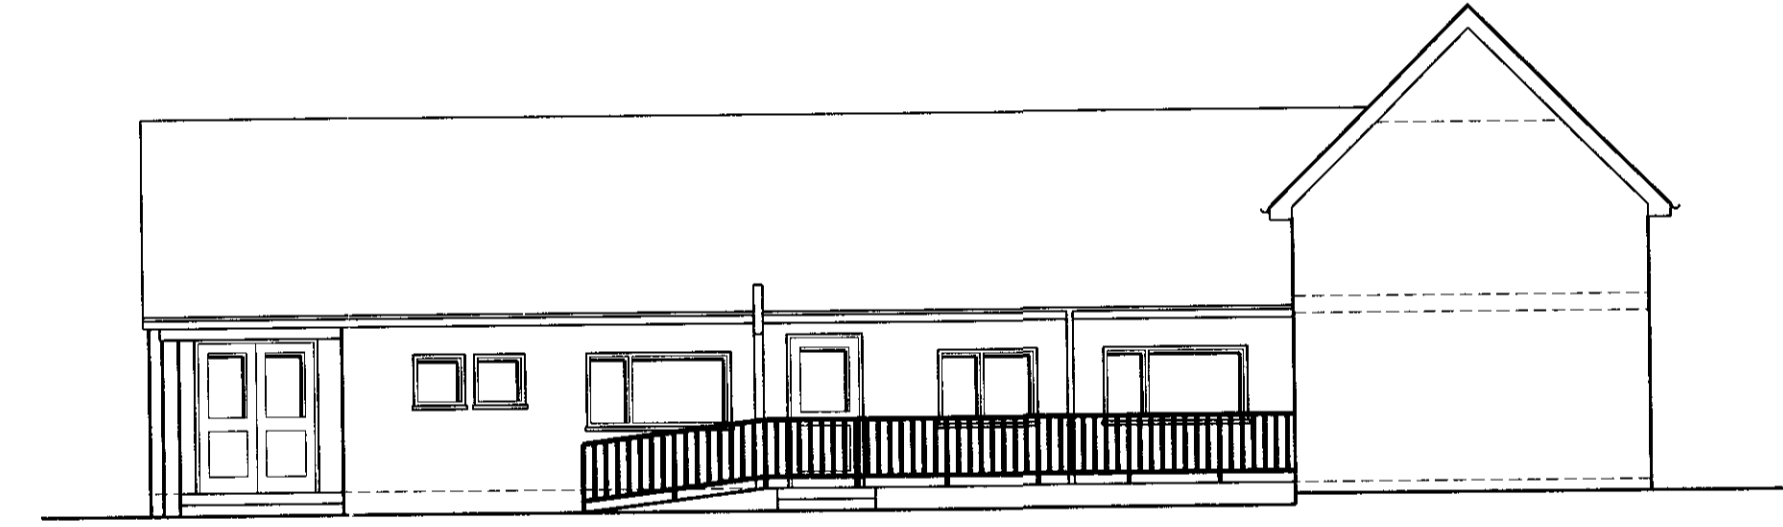

PROPOSED RIGHT ELEVATION - 1:100

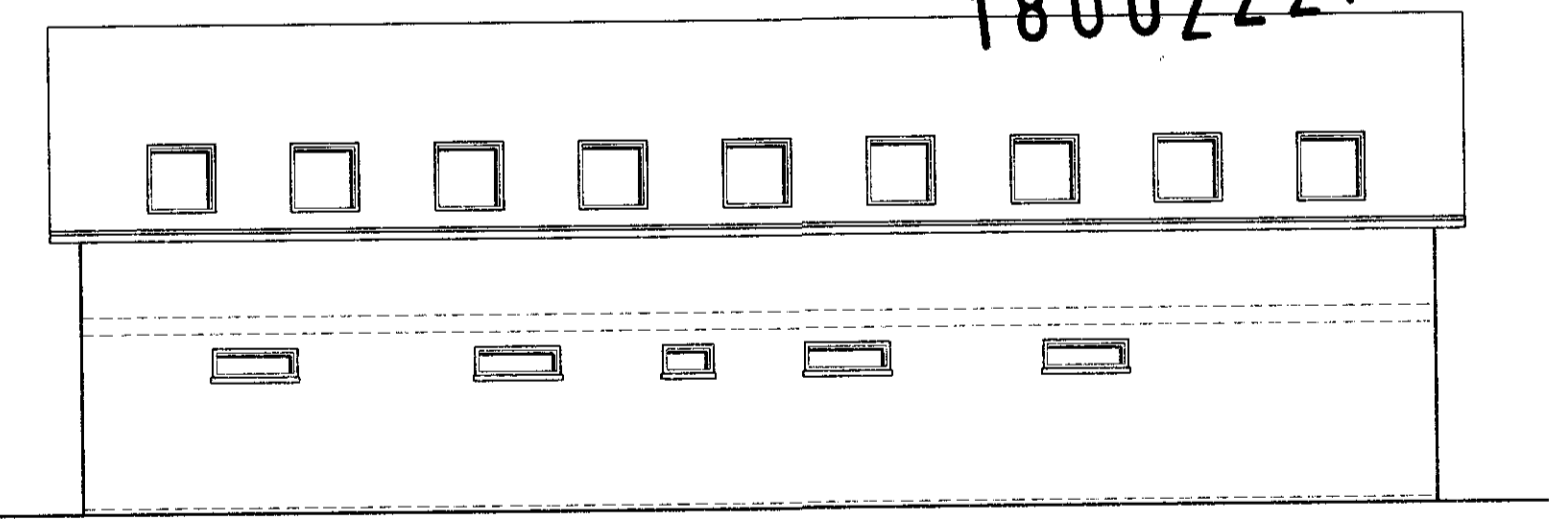

PROPOSED REAR ELEVATION - 1:100

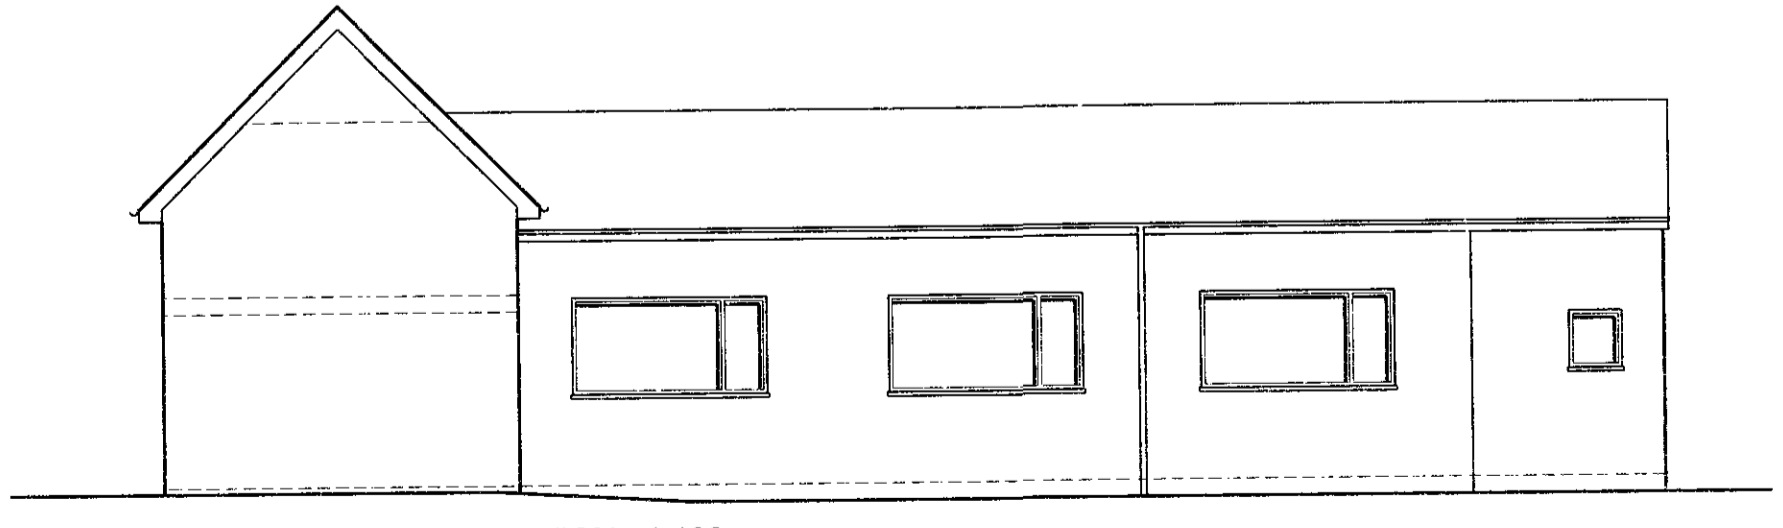

PROPOSED LEFT ELEVATION - 1:100

1800222 FULL

	Barry Mayled B.Sc (Hons) B.Arch (Dist) HNC Garden Design (Dist) RIBA	Do not scale this drawing Architect to be notified of any discrepancies in figured dimension Contractors must check all dimensions on site This drawing is copyright	Job Title: SCOUT HALL, HIGHWALLS ROAD, DINAS POWYS	
	Architect & Garden Designer Augusta Studio 'The Court' 16a Augusta Road Penarth Vale of Glamorgan CF64 5RH	<input type="checkbox"/> Preliminary <input type="checkbox"/> Information <input type="checkbox"/> Construction <input type="checkbox"/> Revision	Drawing Title: PROPOSED PLANS & ELEVATIONS	Drawing No: 1800222
	Tel: 029 2070 5864 Fax: 029 2070 0803 Email: mayled@homesandgarden.fsnet.co.uk	Scales: 1:50, 1:100	Job No: 1800222	Drawing No: P.02
	ARCHITECTURE AND GARDEN DESIGN	Drawn: BFM Checked: _____ Date: SEPT 2017	Scales: 1:50, 1:100	Job No: 1800222