



FRONT EAST ELEVATION

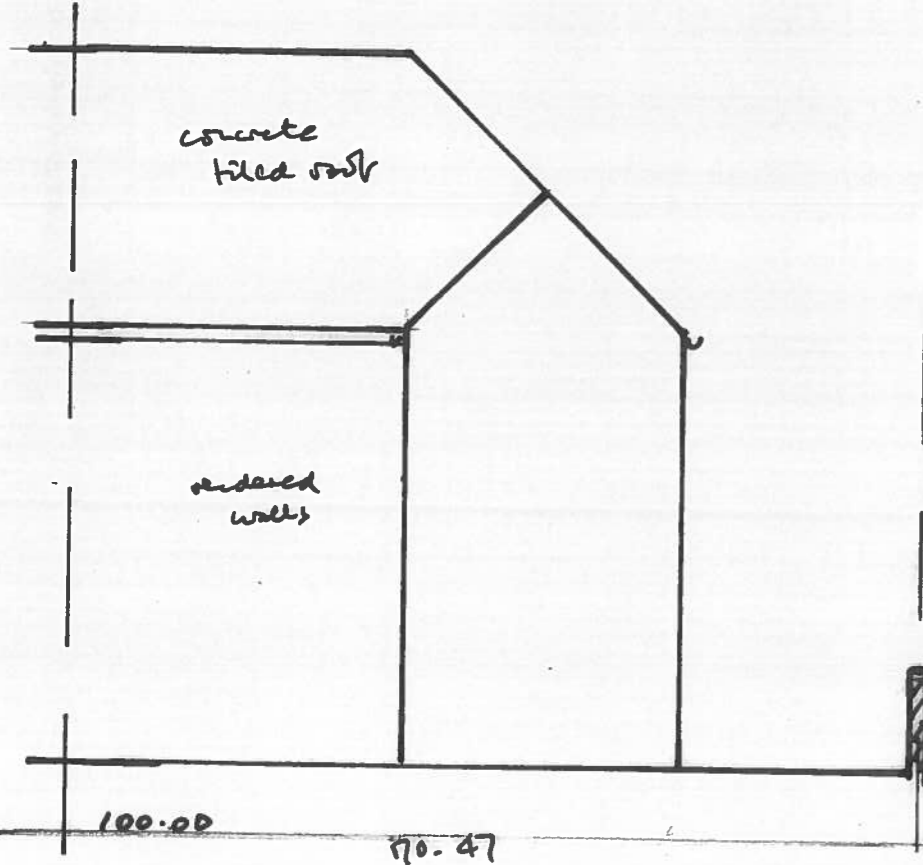

REAR WEST ELEVATION

17 010 24 FUL

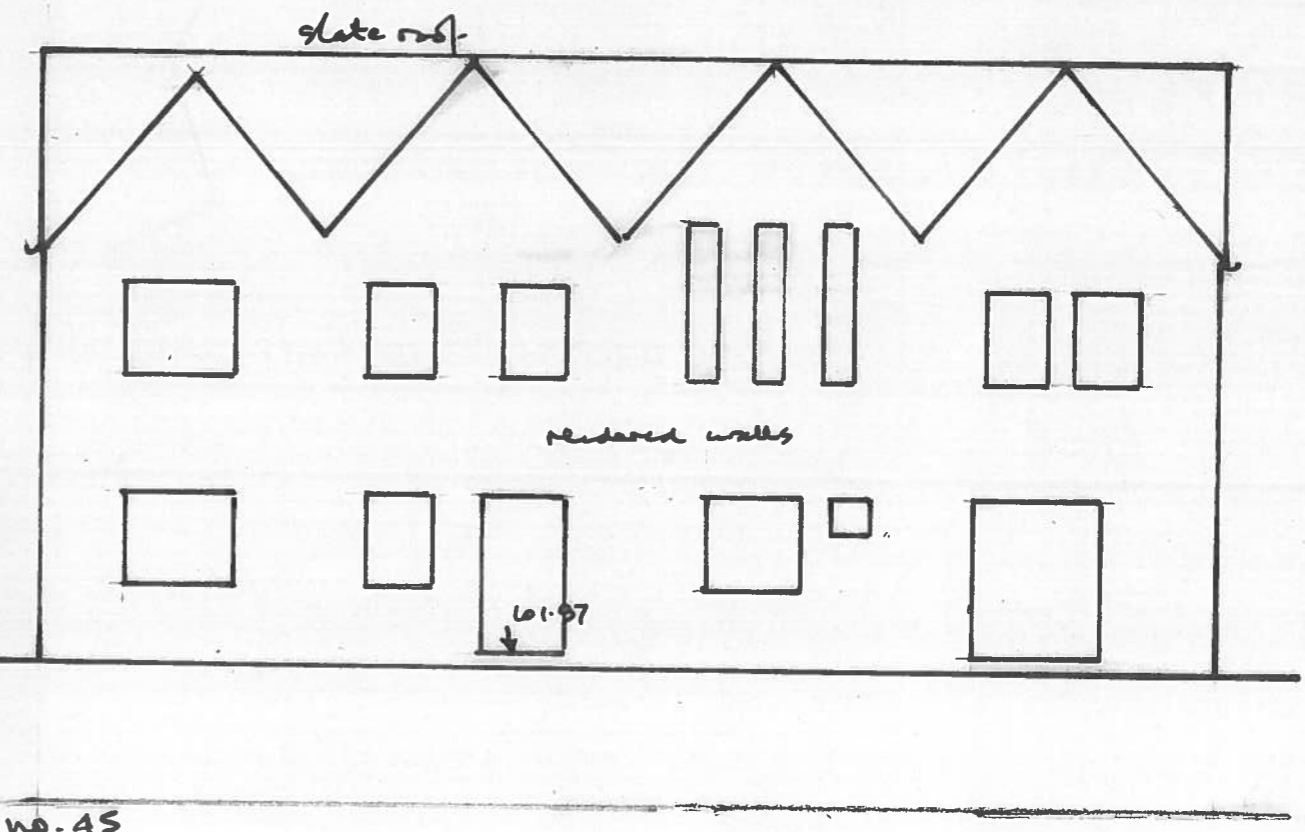

RECEIVED
27 SEP 2017
Regeneration and Planning

W M CLARKE Ltd
Consulting Engineers
98 CARDIFF ROAD
LLANDAFF
CARDIFF CF5 2DT
tel 029 2055 4461

Title EXISTING ELEVATIONS	Drawn by <i>W</i>
Project NEW HOUSE AT 45 HIGHWAYS AVE. DINAS POWYS	Scale 1:100
	Date Sept 17
	Drawing 5325/22