



SOUTH ELEVATION (facing no. 45)

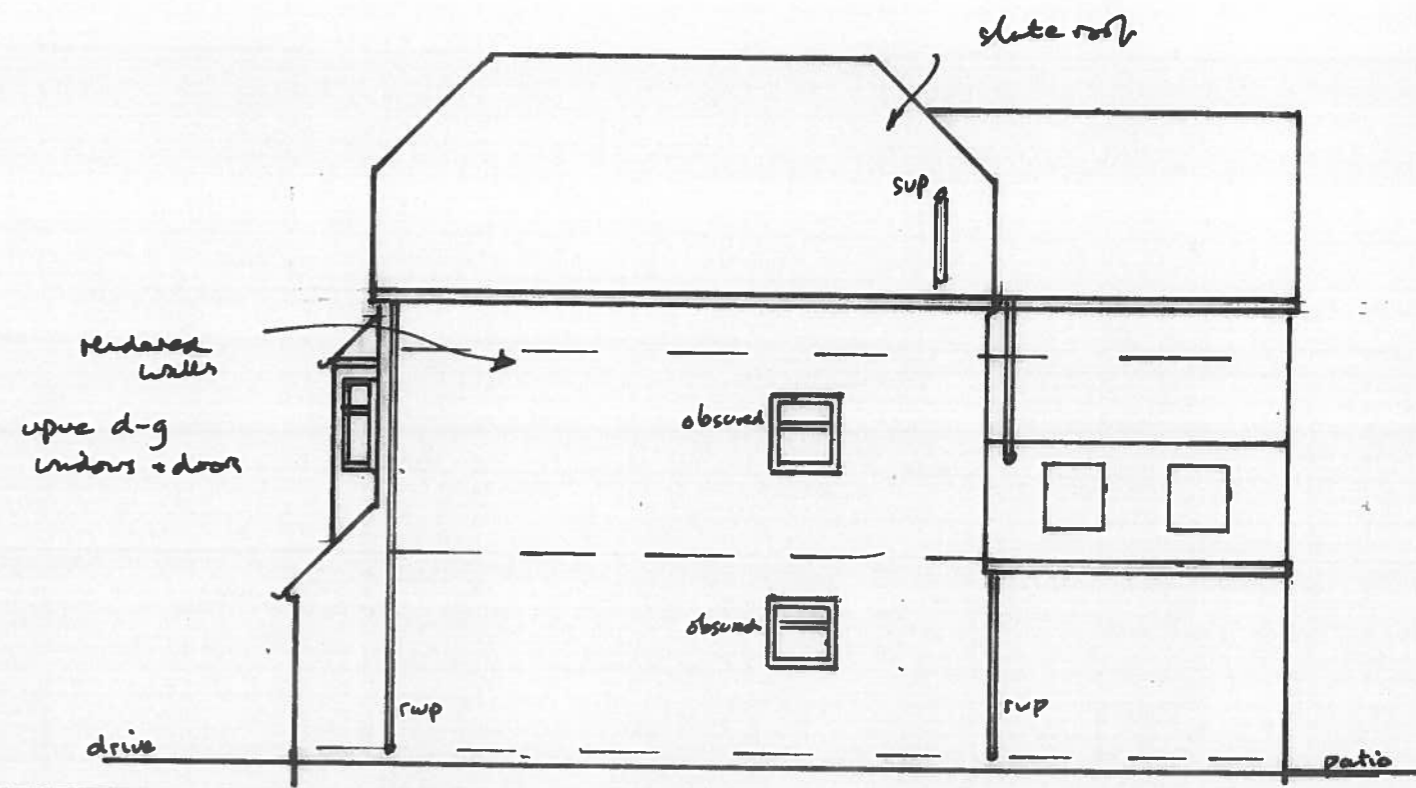


NORTH ELEVATION (facing no 47)

PROPOSED

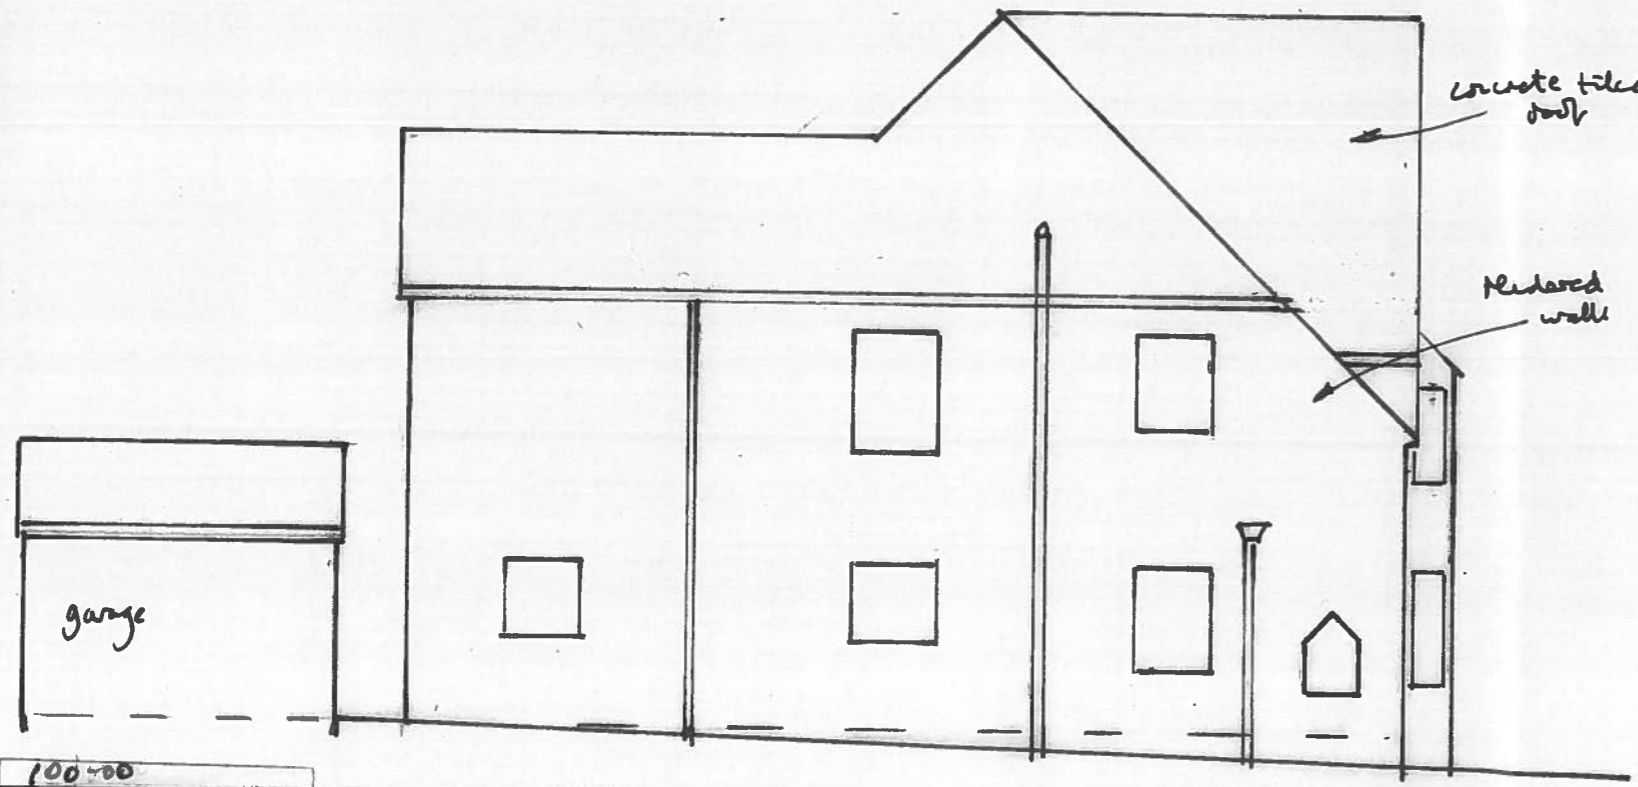

SOUTH ELEVATION No. 47

EXISTING

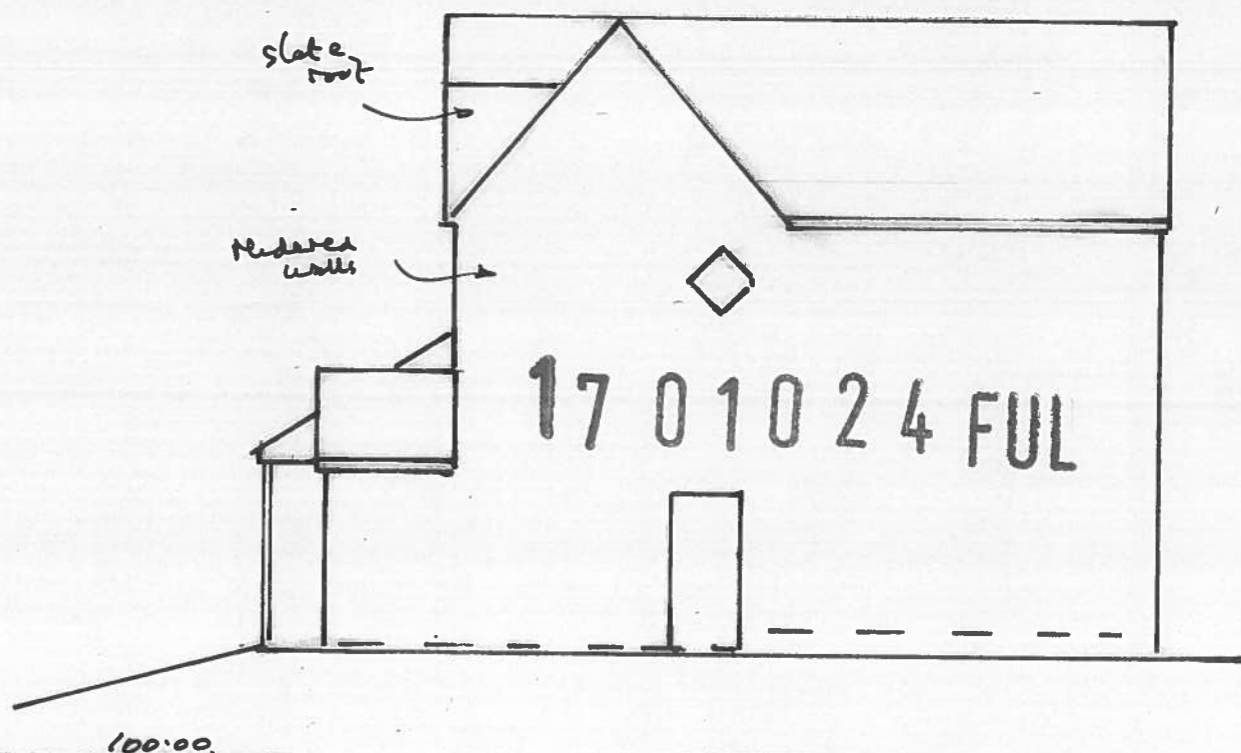

NORTH ELEVATION no. 45

100-00
RECEIVED
27 SEP 2017
Regeneration
and Planning

WM CLARKE Ltd
Consulting Engineers
98 CARDIFF ROAD
LLANDAFF
CARDIFF CF5 2DT
tel 029 2055 4461

Title PROPOSED SIDE ELEVATIONS + EXISTING	Drawn by W
Project NEW HOUSE AT 45 HIGHWAYS AVE DINAS POWYS	Scale 1:100
	Date Sept 17
	Drawing 5325/25