


THE VALE OF GLAMORGAN COUNCIL
SUPERSEDED

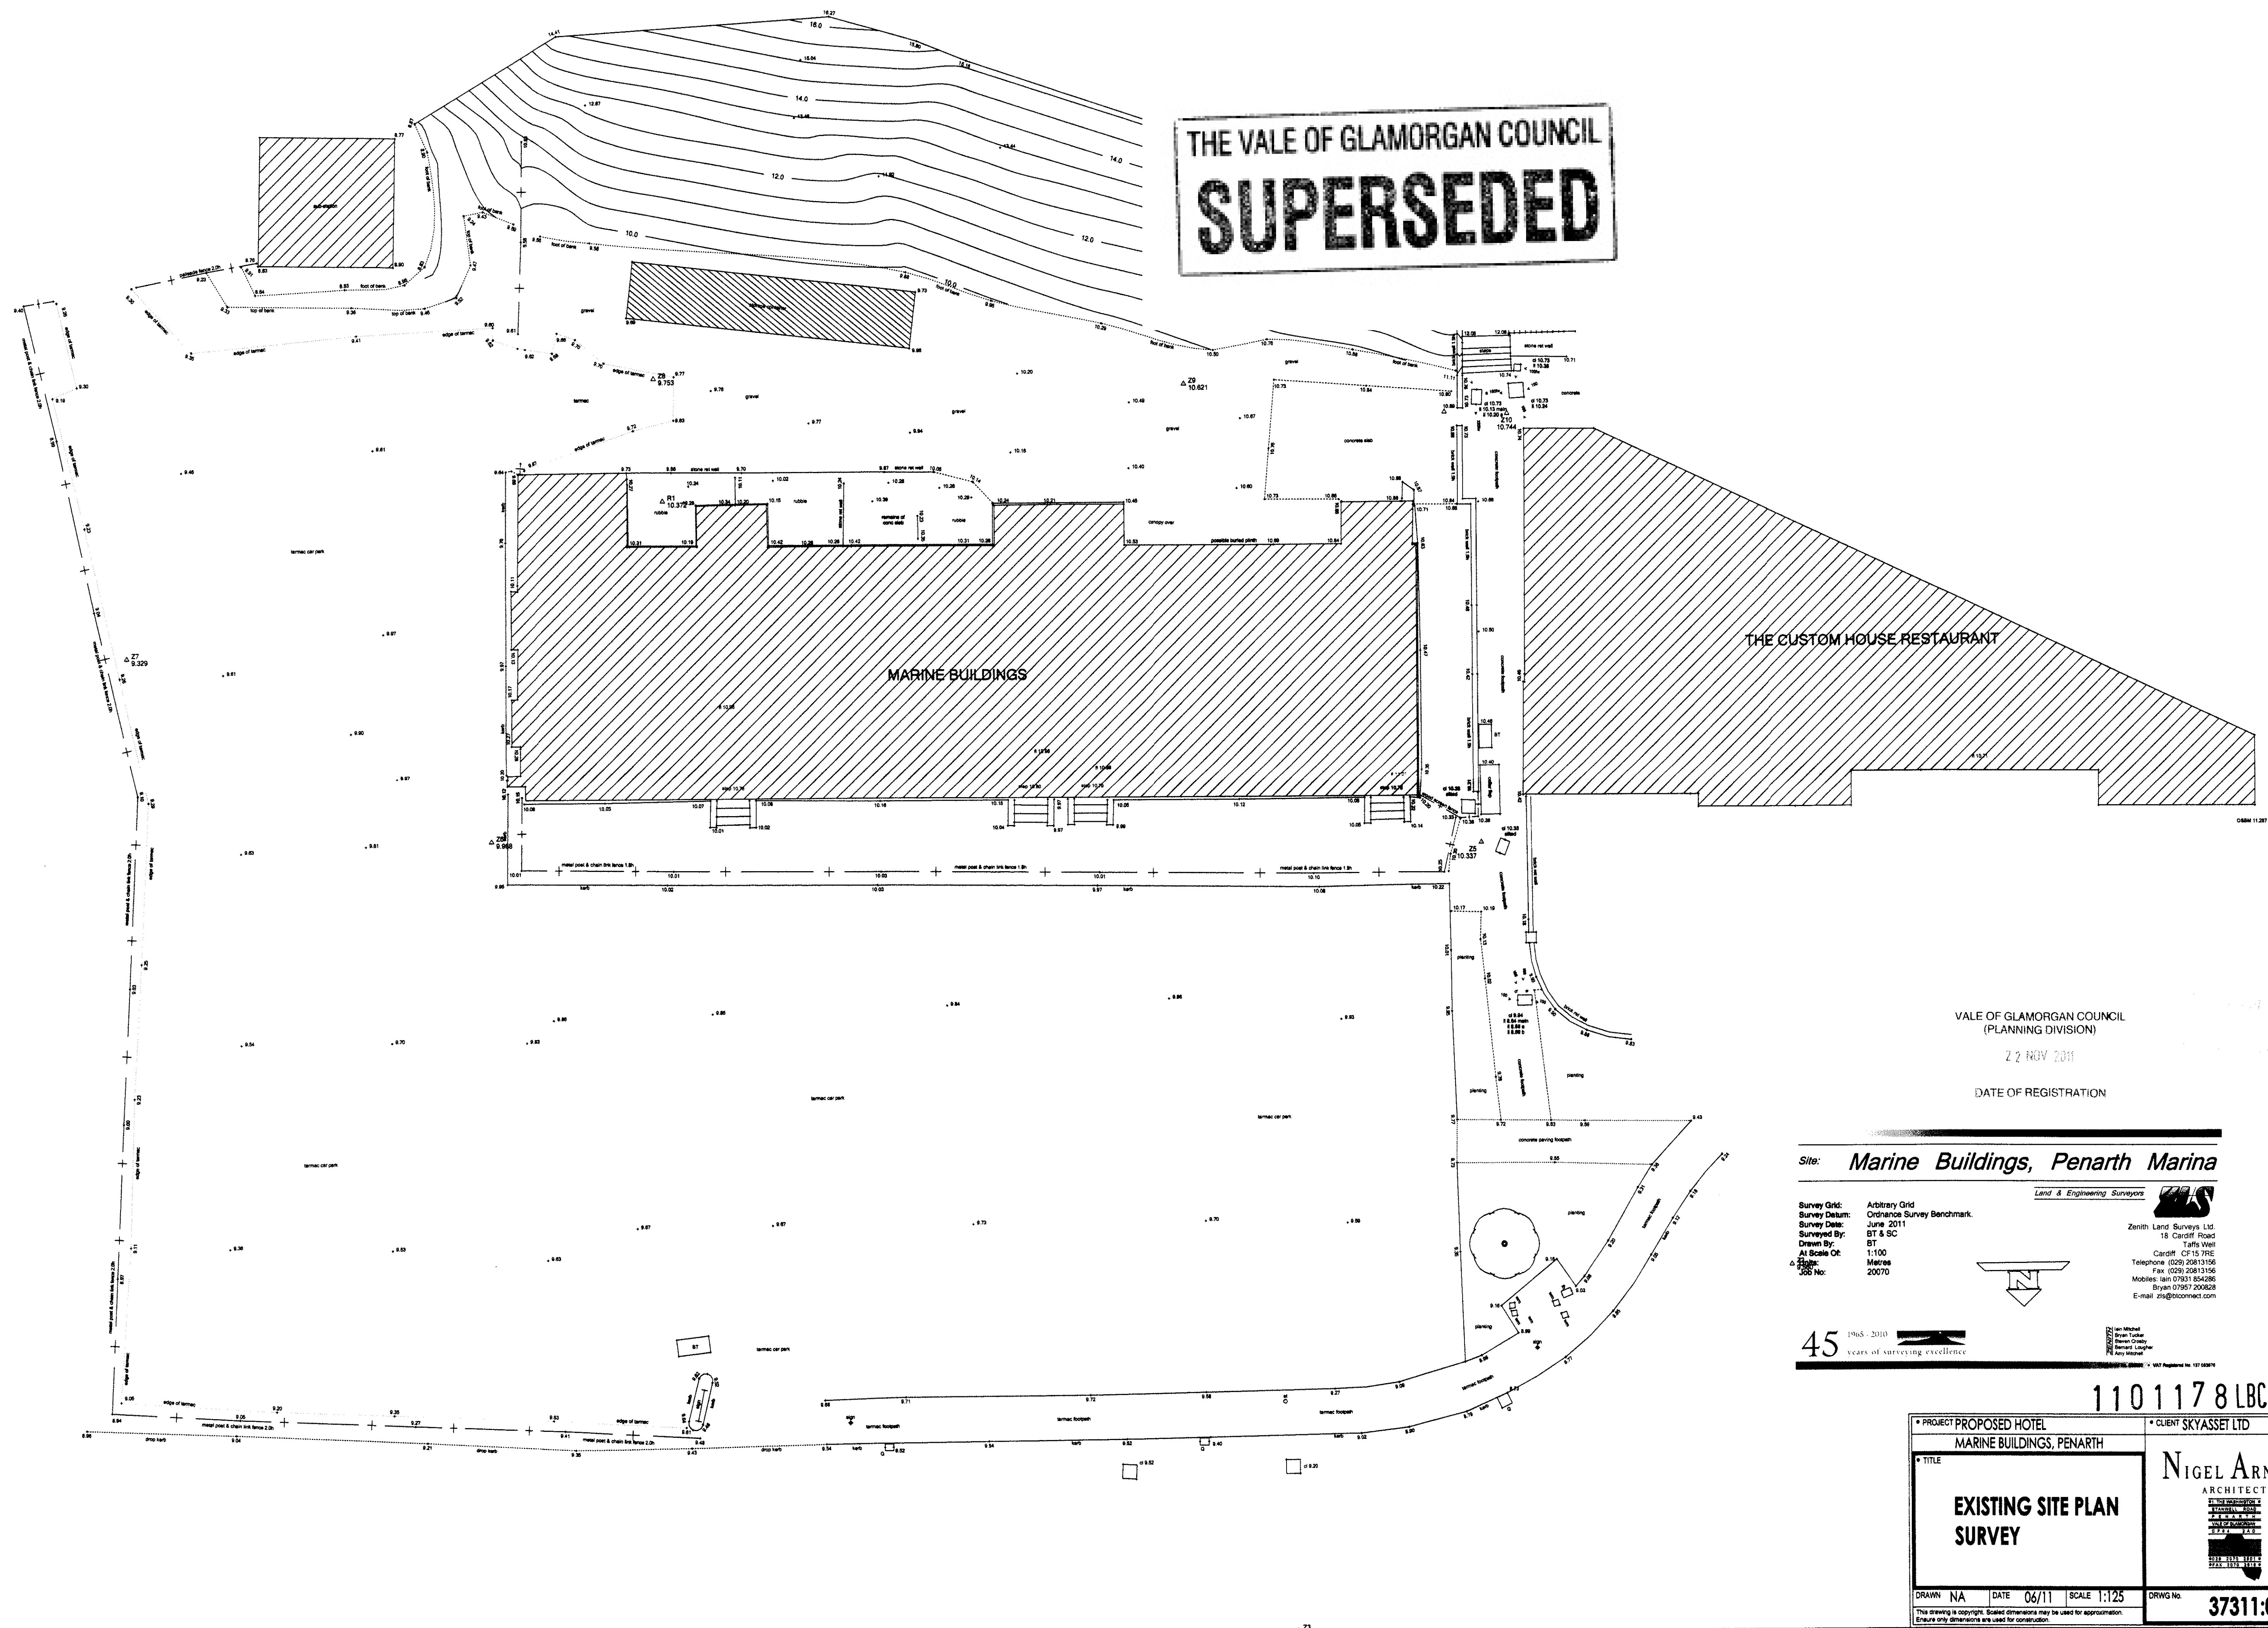

VALE OF GLAMORGAN COUNCIL
(PLANNING DIVISION)
22 NOV 2011
DATE OF REGISTRATION

Site: **Marine Buildings, Penarth Marina**

Survey Grid: Arbitrary Grid
Survey Datum: Ordnance Survey Benchmark
Survey Date: June 2011
Surveyed By: BT & SC
Drawn By: BT
At Scale Of: 1:100
Units: Metres
Job No: 20070

Land & Engineering Surveyors
Zenith Land Surveys Ltd
15 Cardiff Road
Taffs Well
Cardiff, CF15 7HE
Telephone: (029) 20813156
Fax: (029) 20813156
Mobiles: Iain 07831 854296
Bryan 07957 200628
E-mail: zls@zenithconnect.com

45 years of surveying excellence

1101178 LBC

PROJECT PROPOSED HOTEL MARINE BUILDINGS, PENARTH		CLIENT SKYASSET LTD	
TITLE EXISTING SITE PLAN SURVEY		NIGEL ARNOLD ARCHITECT	
DRAWN NA	DATE 06/11	SCALE 1:125	DRWG No. 37311:01
This drawing is copyright. Scaled dimensions may be used for approximation. Ensure only dimensions are used for construction.			