




EXTENSION SECOND FLOOR PLAN



FIRST FLOOR PLAN

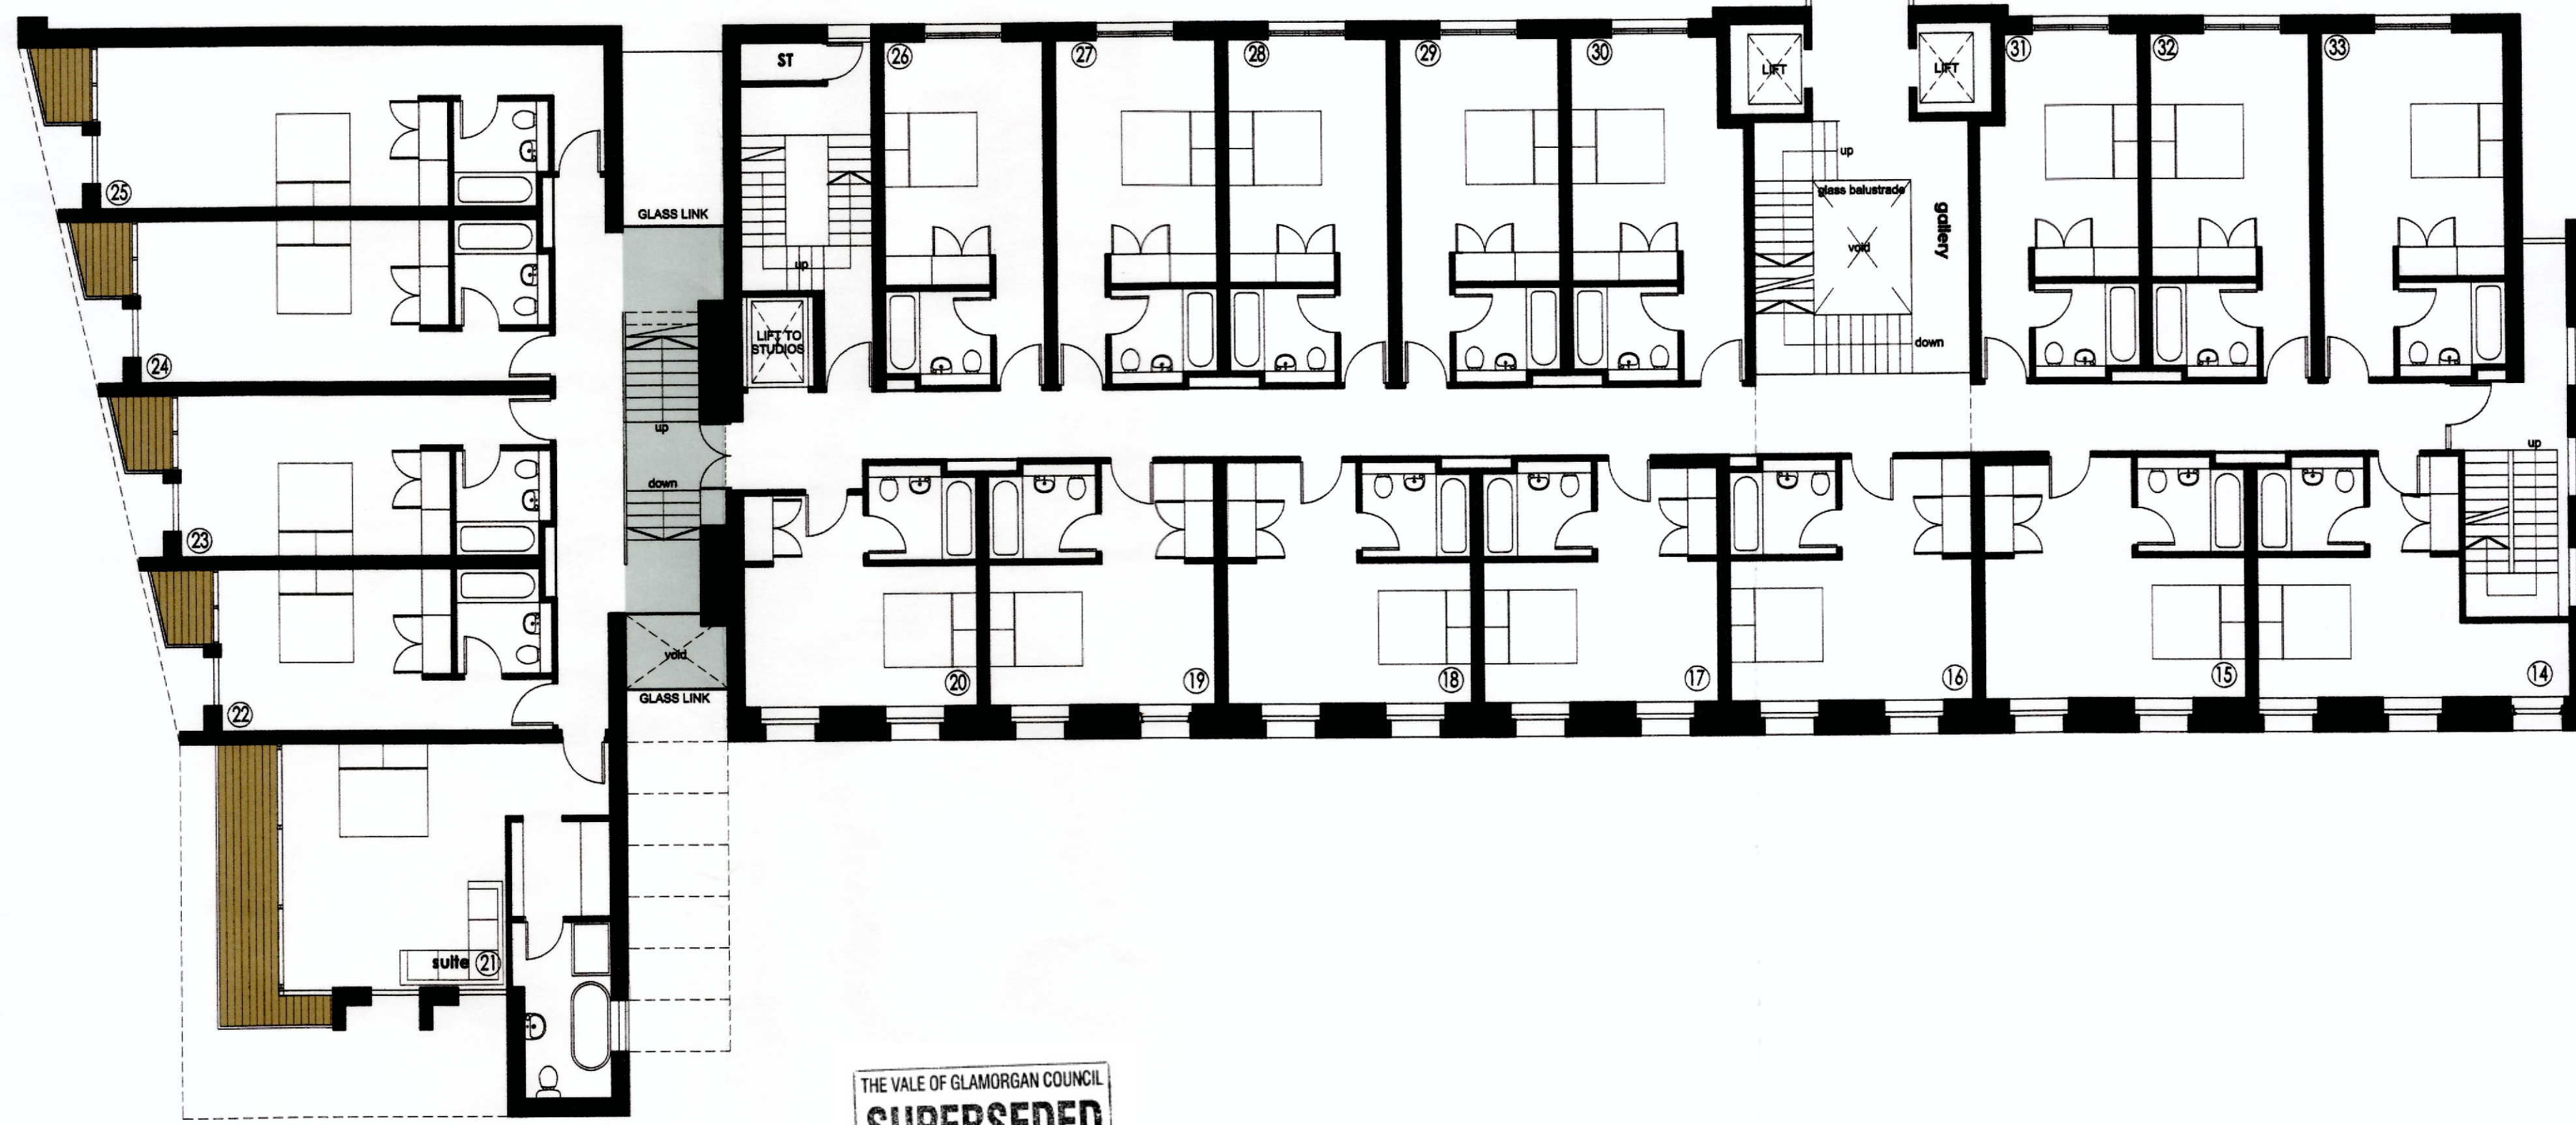

SECOND FLOOR PLAN

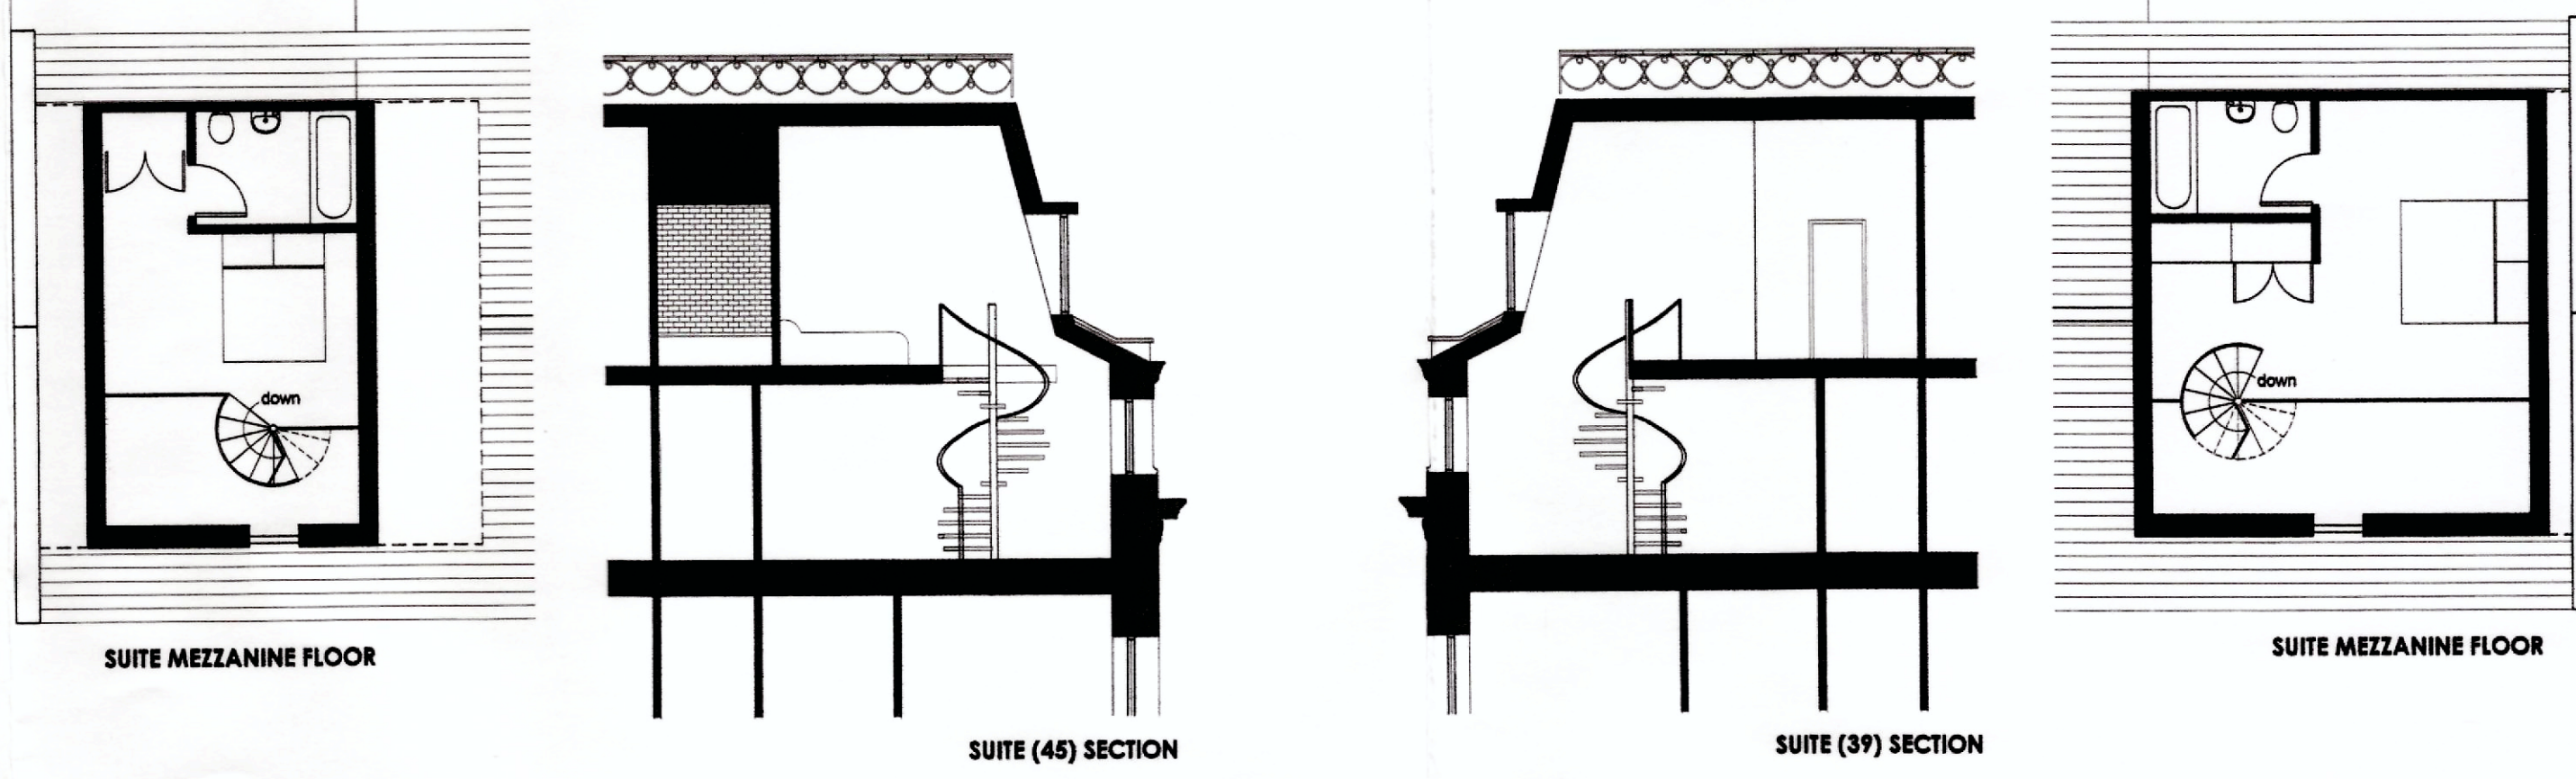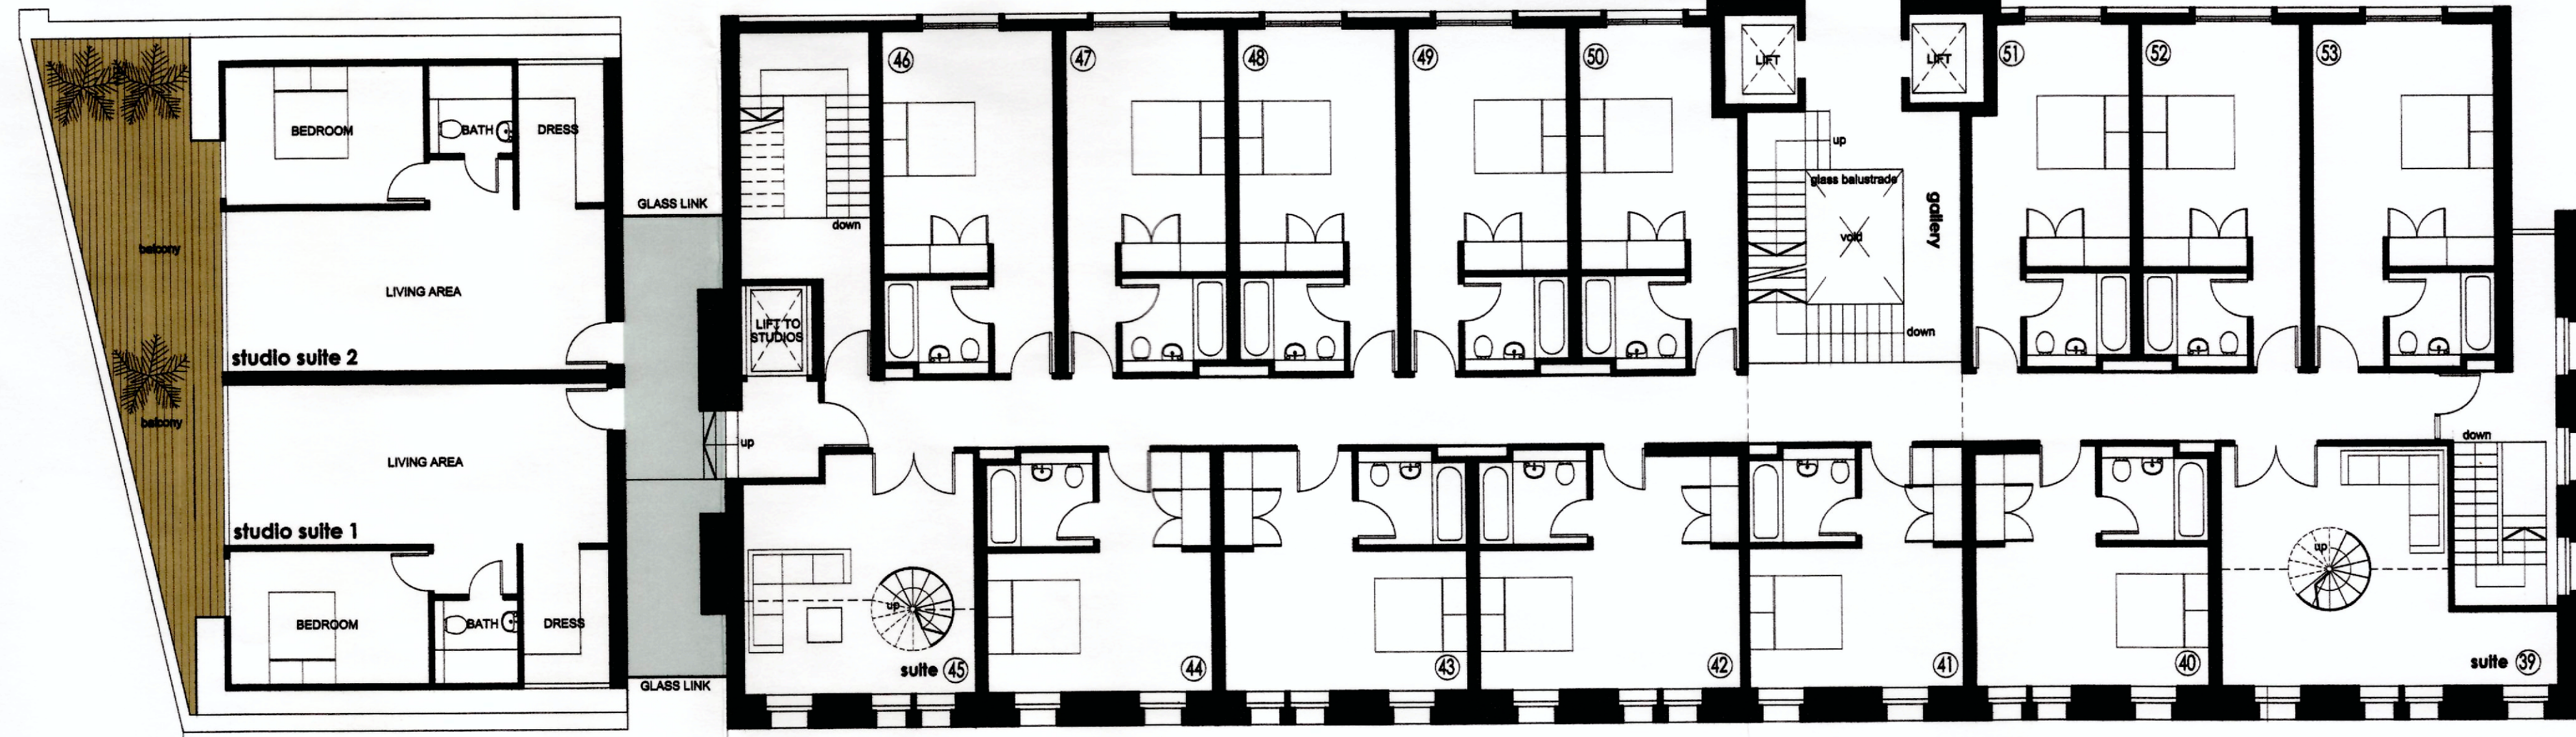

VALE OF GLAMORGAN COUNCIL
(PLANNING DIVISION)
22 NOV 2011
DATE OF REGISTRATION

RECEIVED
13 OCT 2011
ENVIRONMENTAL
AND ECONOMIC
REGENERATION

1101178 LBC

PROJECT PROPOSED HOTEL AND CAFE BAR MARINE BUILDINGS, PENARTH	CLIENT SKYASSET LTD
TITLE FIRST FLOORS SECOND FLOOR	ARCHITECT NIGEL ARNOLD ARCHITECT
DRAWN NA DATE 09/11 SCALE 1:100	DRWG No. 37311:22 REV.