





THE VALE OF GLAMORGAN COUNCIL
SUPERSEDED

ADDITIONAL DRAWINGS

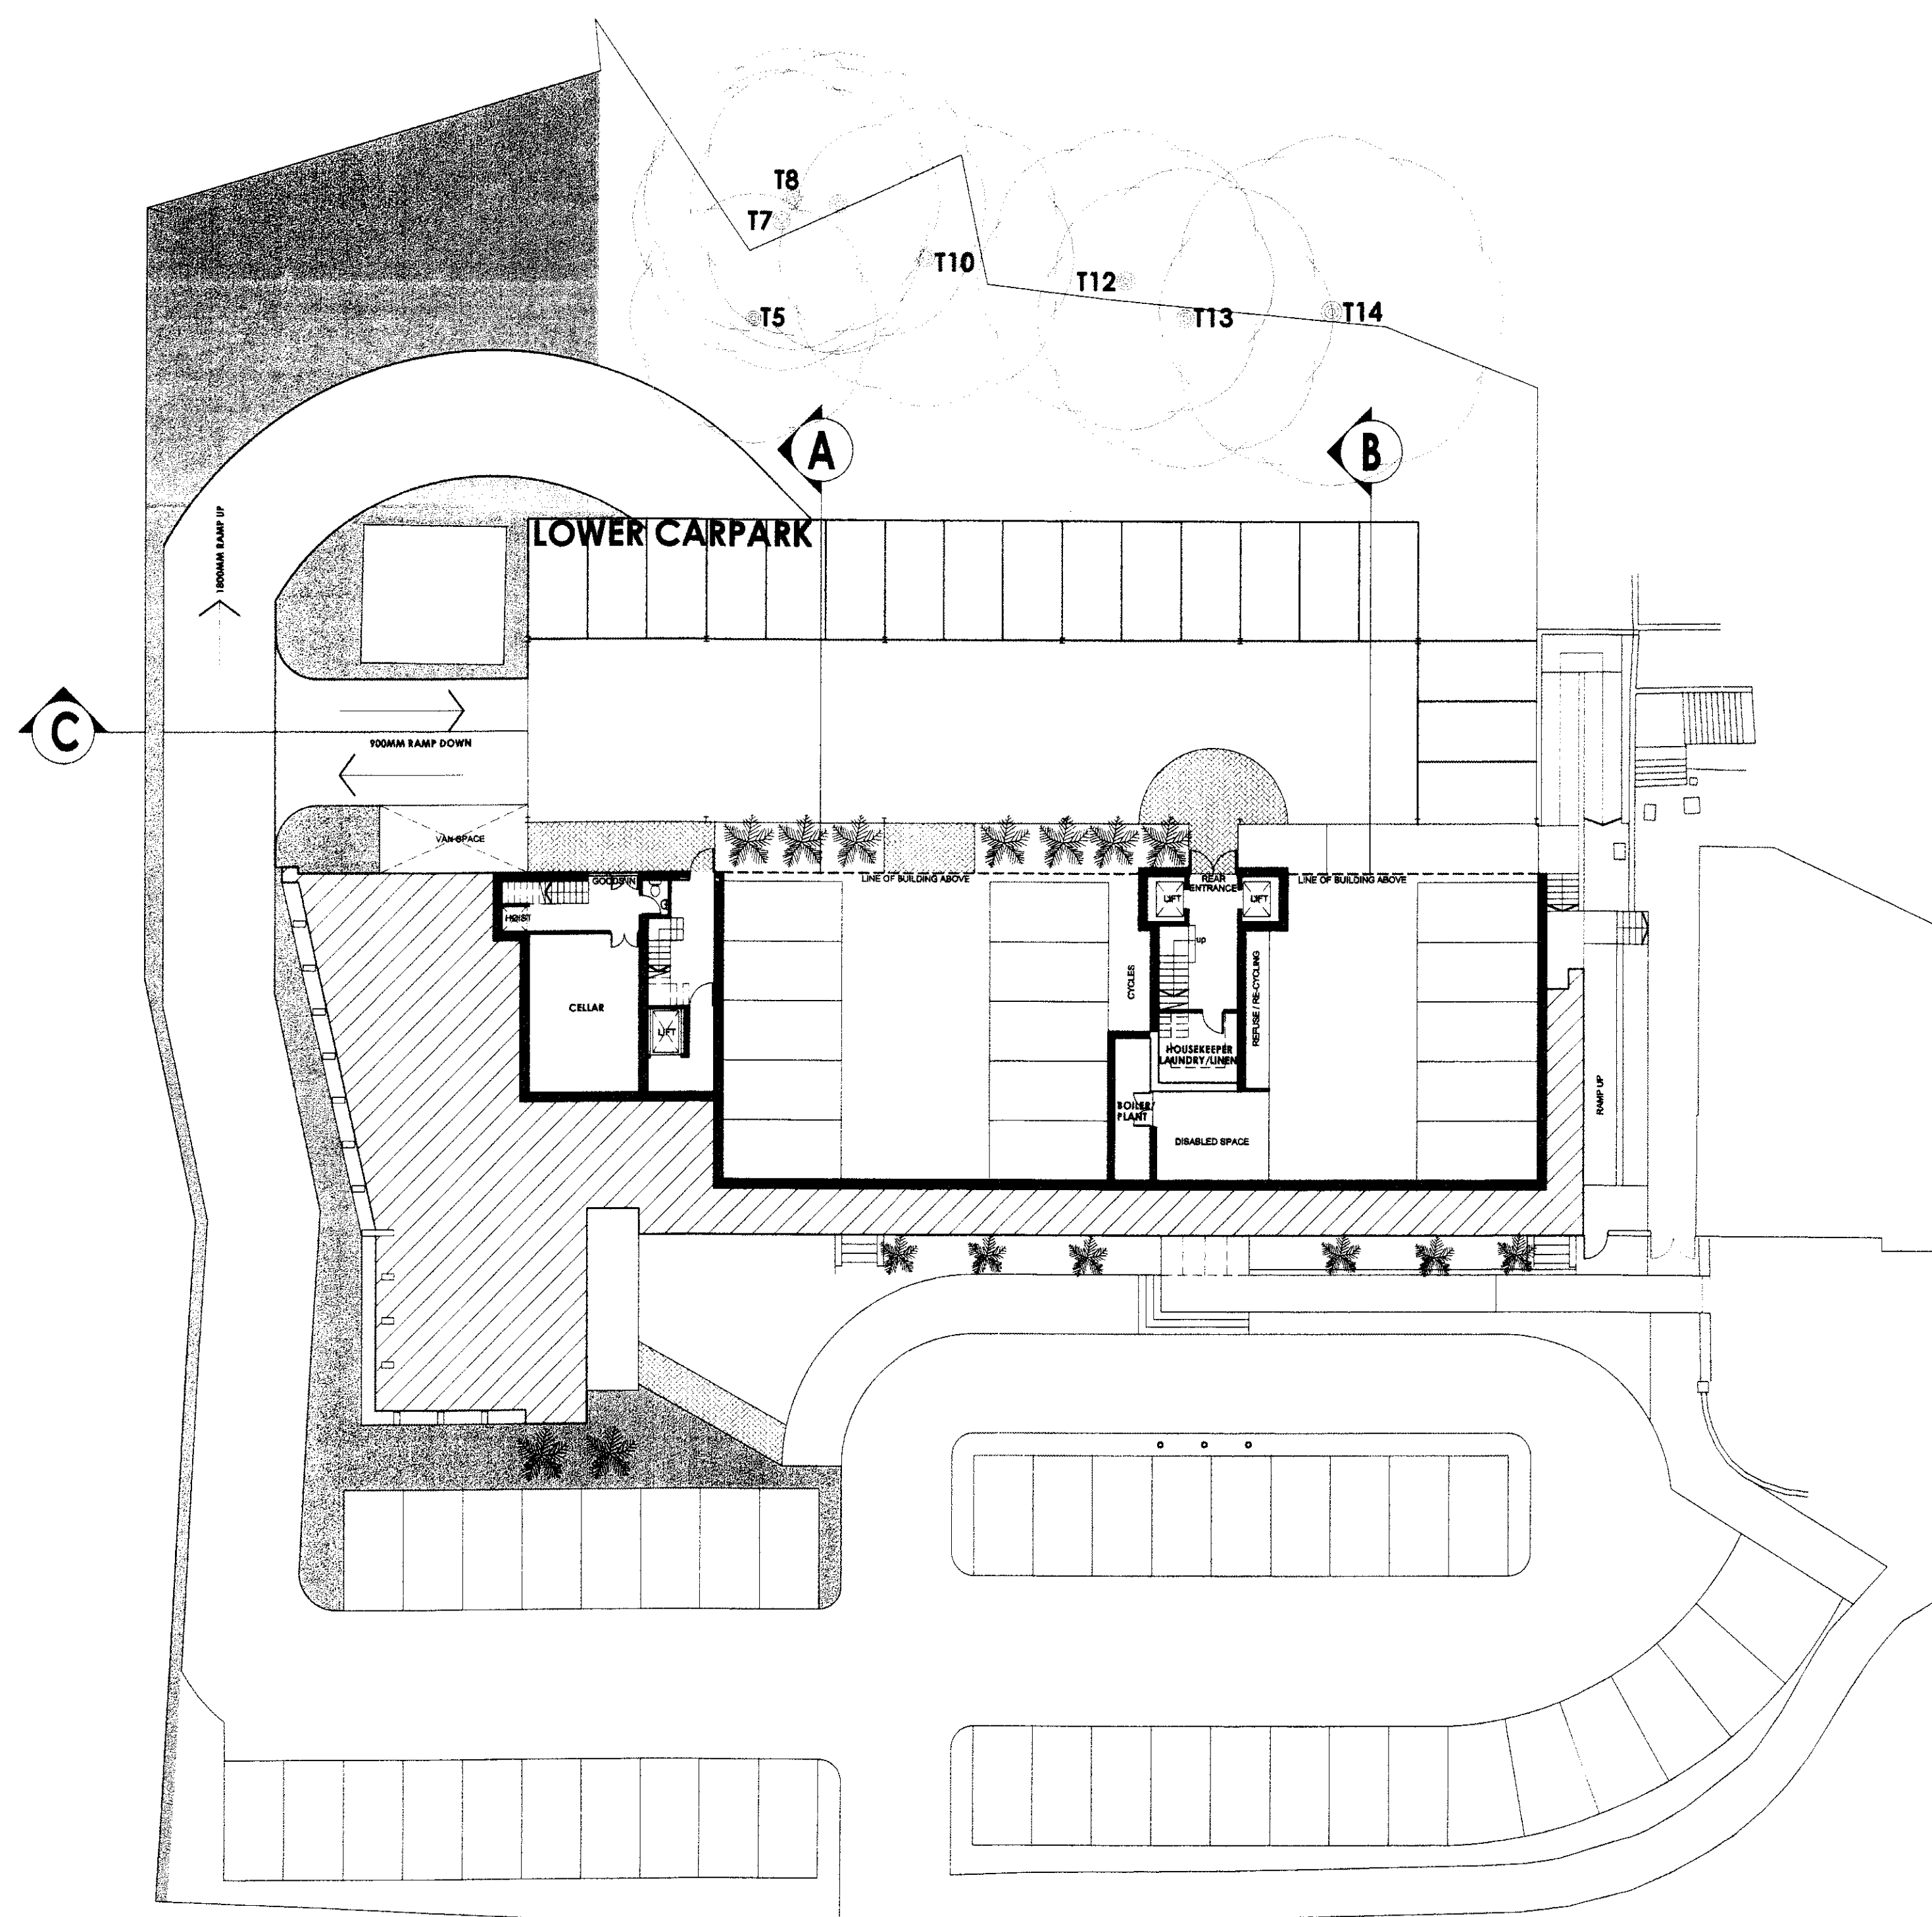

104 SPACES IN TOTAL

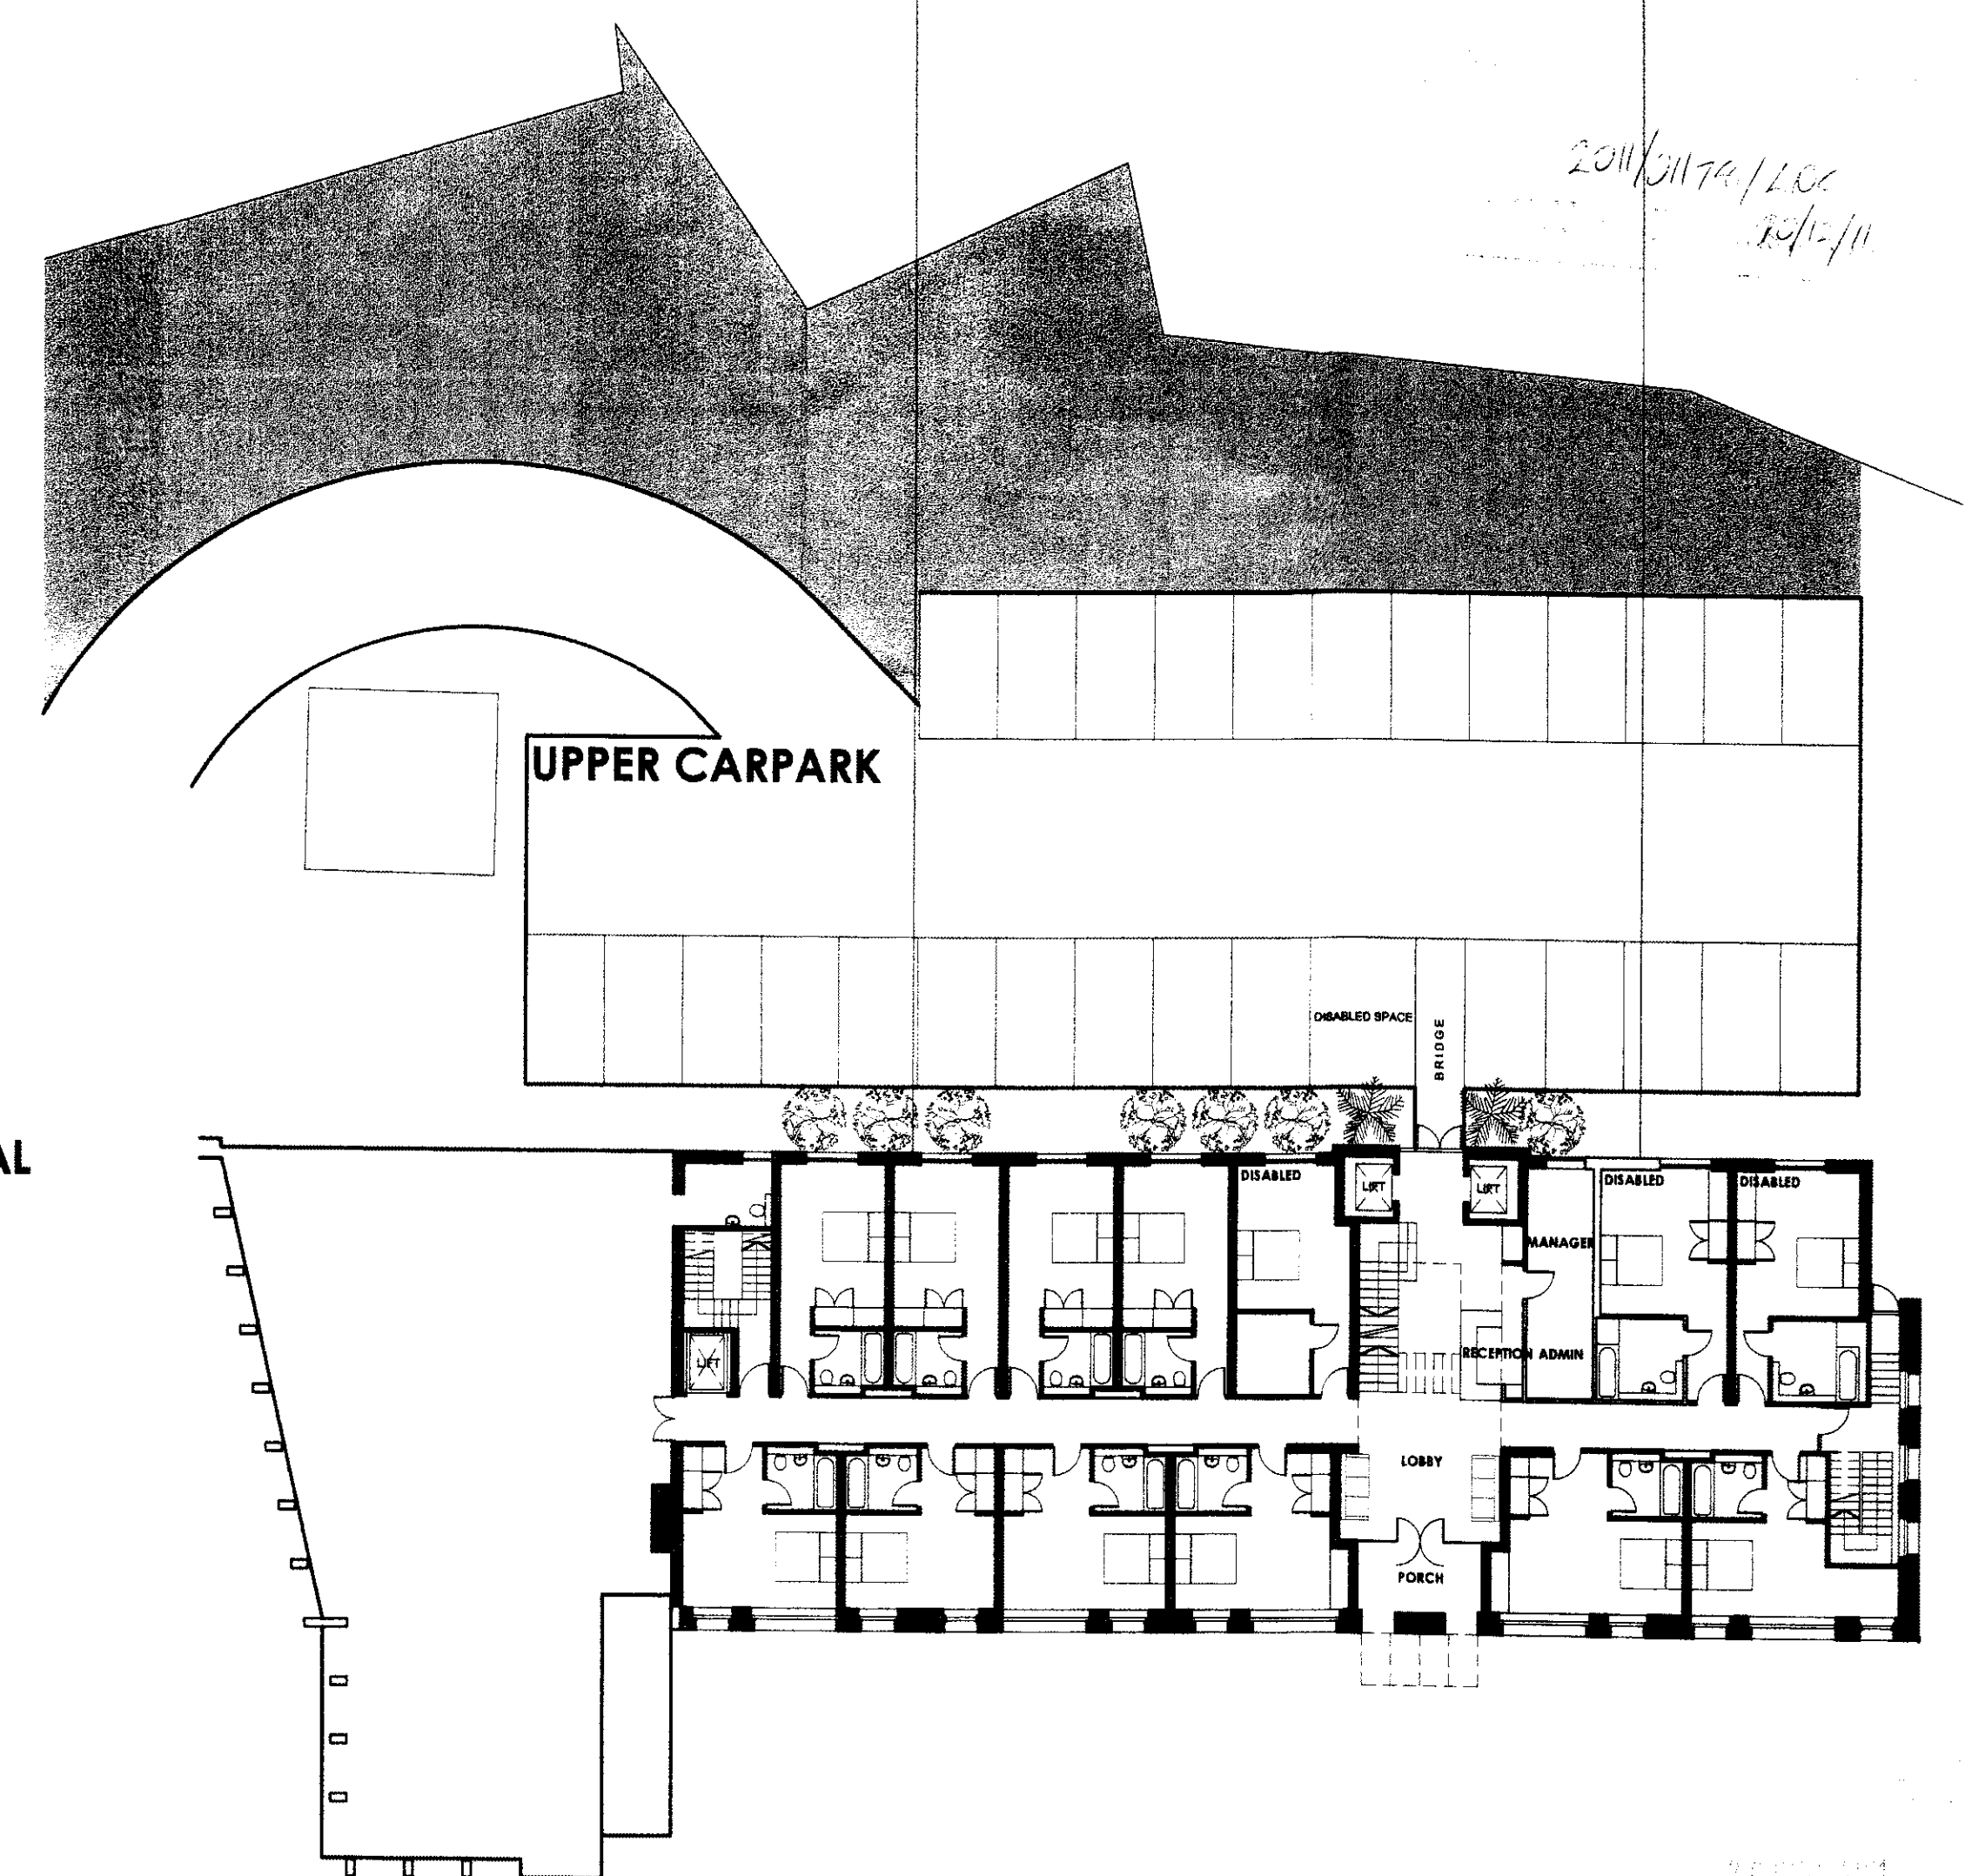

* PROJECT PROPOSED HOTEL AND CAFE BAR MARINE BUILDINGS, PENARTH	* CLIENT SKYASSET LTD
* TITLE SITE PLAN PARKING PLAN	NIGEL ARNOLD ARCHITECT 217-122 Penarth Road Penarth, Cardiff S. E. 10 4 4 0 01495 761111 www.nigelarnold.co.uk 01222 337777 01222 337777
DRAWN NA DATE 11/11 SCALE 1:200	DRWG No. 373111:30 REV A