
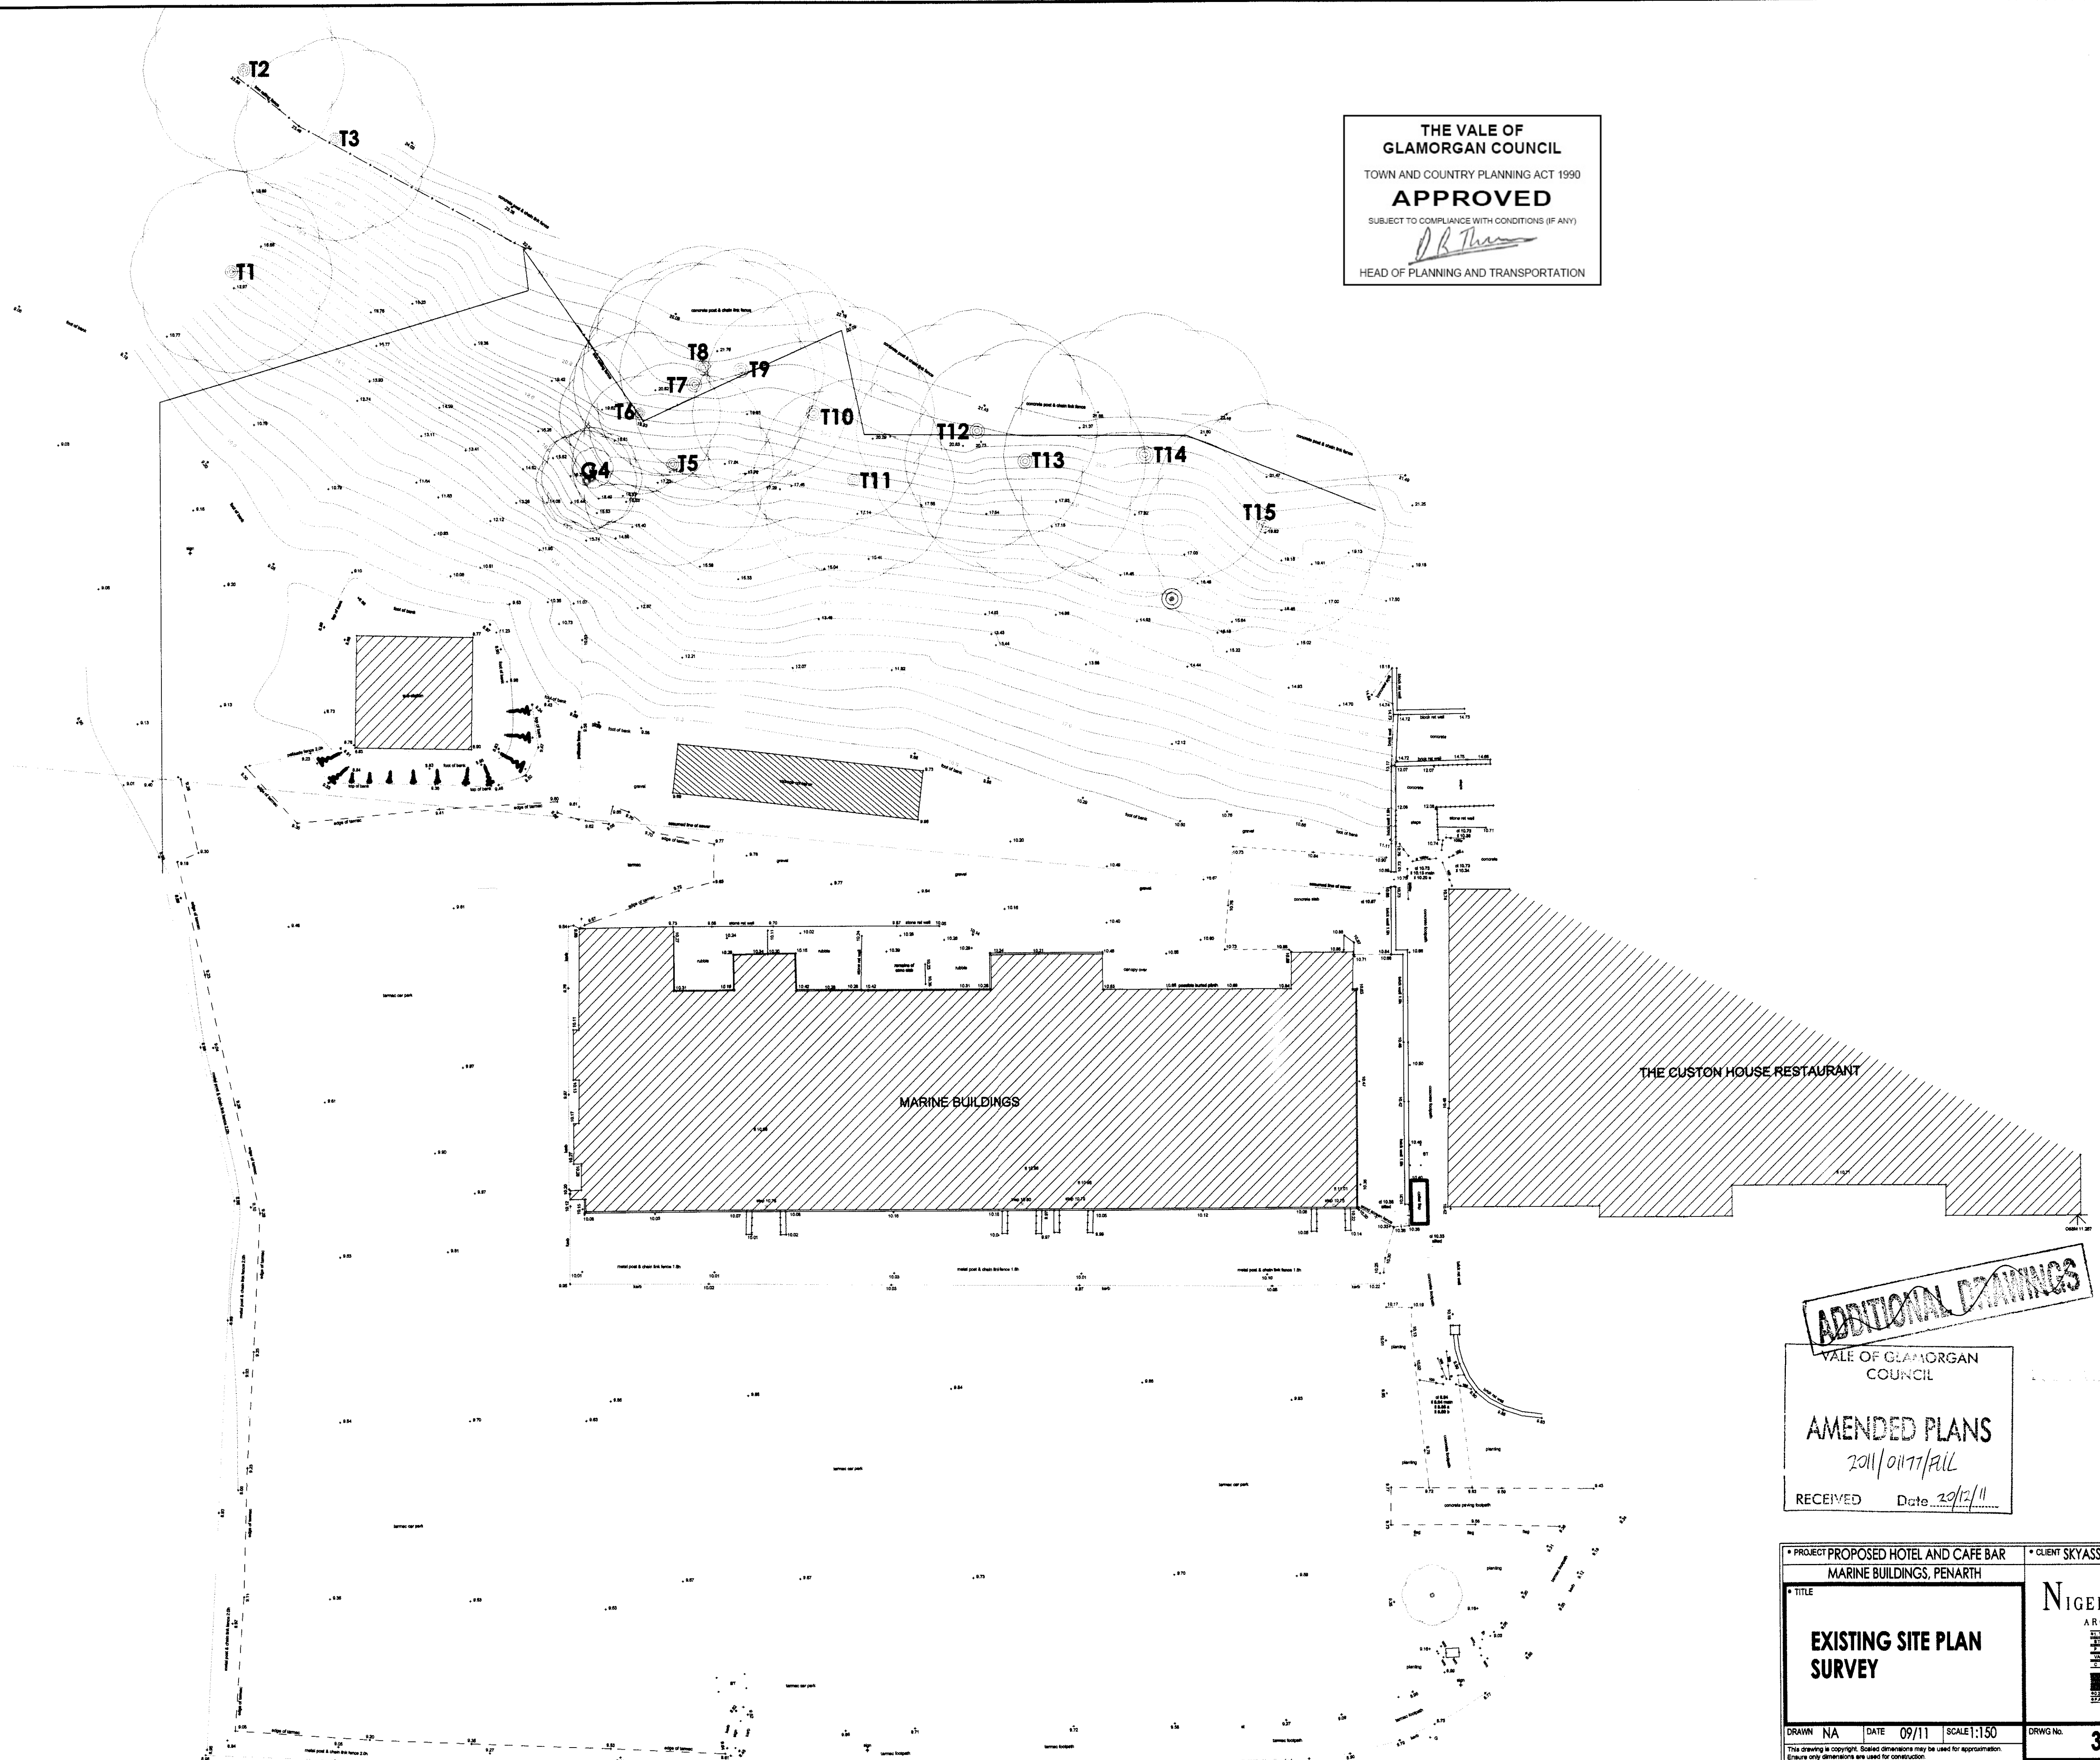


THE VALE OF
GLAMORGAN COUNCIL
TOWN AND COUNTRY PLANNING ACT 1990
APPROVED
SUBJECT TO COMPLIANCE WITH CONDITIONS (IF ANY)
D.R. Thomas
HEAD OF PLANNING AND TRANSPORTATION

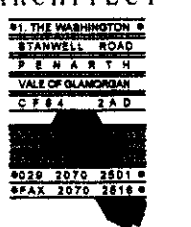

ADDITIONAL DRAWINGS

VALE OF GLAMORGAN
COUNCIL
AMENDED PLANS
2011/0117/AIL
RECEIVED Date 20/12/11

PROJECT PROPOSED HOTEL AND CAFE BAR MARINE BUILDINGS, PENARTH			CLIENT SKYASSET LTD	
TITLE EXISTING SITE PLAN SURVEY			NIGEL ARNOLD ARCHITECT 	
DRAWN NA	DATE 09/11	SCALE 1:150	DRWG No.	37311:01
This drawing is copyright. Scaled dimensions may be used for approximation. Ensure only dimensions are used for construction.			REV	A