




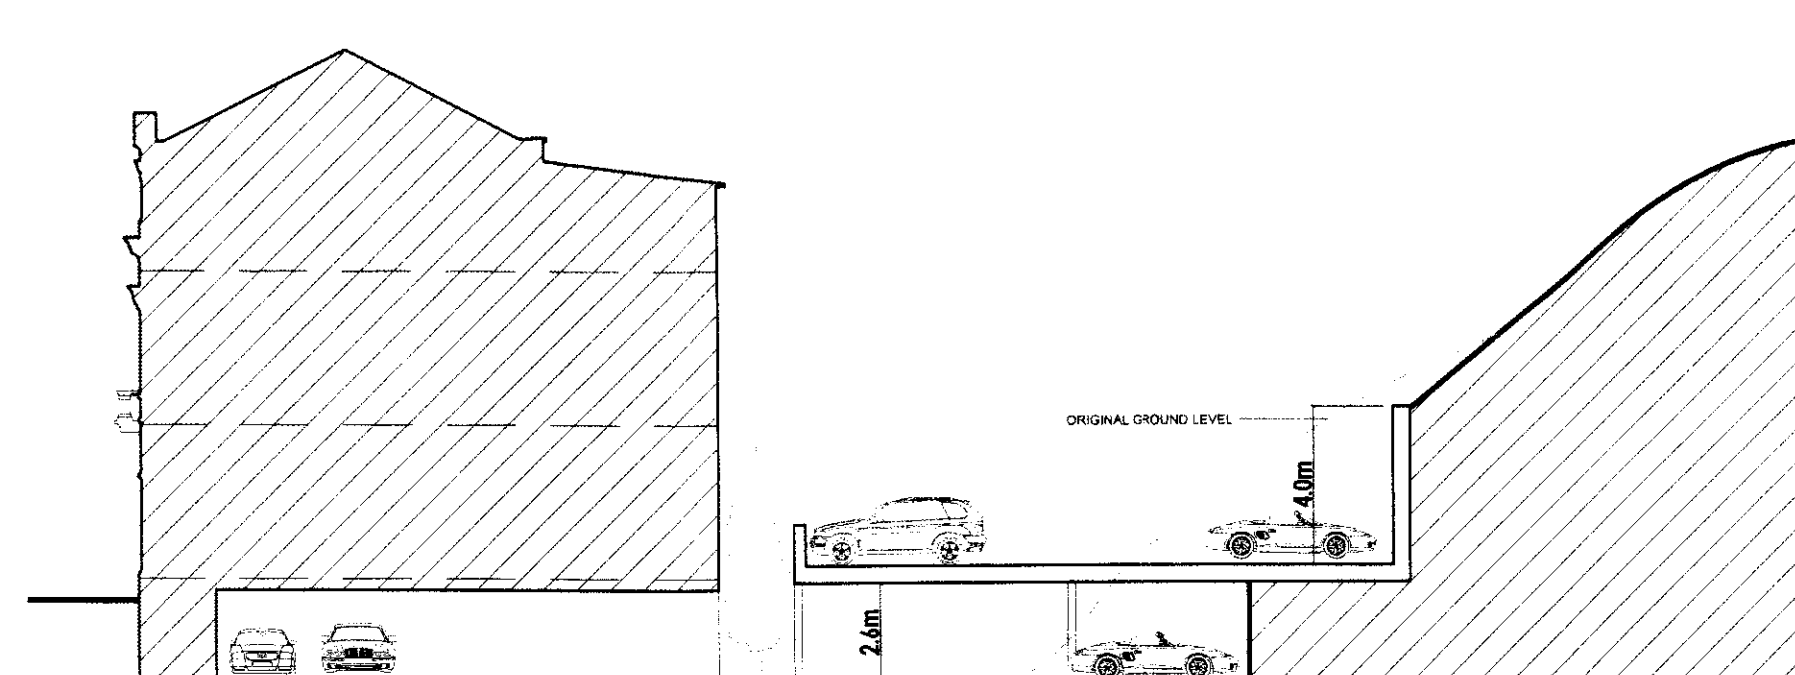


SECTION A

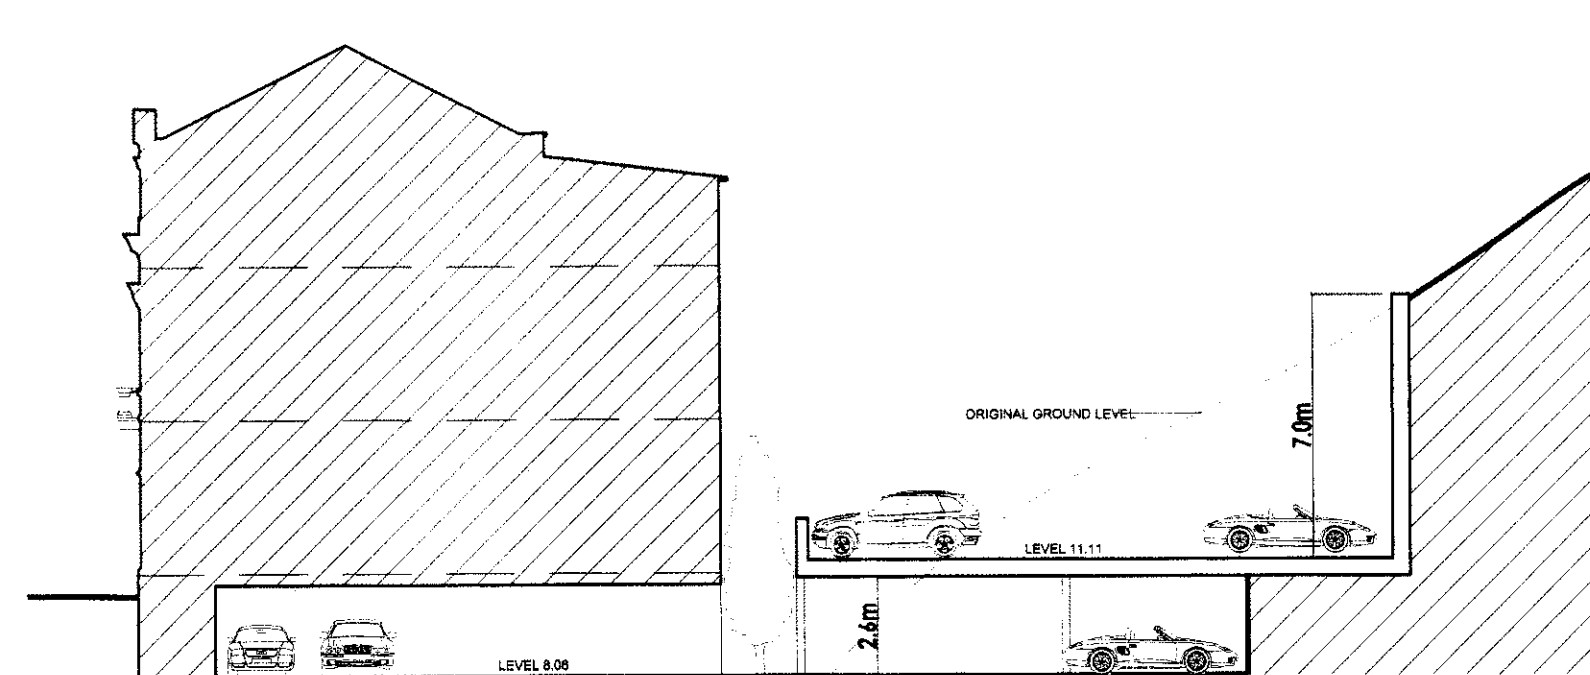

SECTION B

THE VALE OF GLAMORGAN COUNCIL
SUPERSEDED

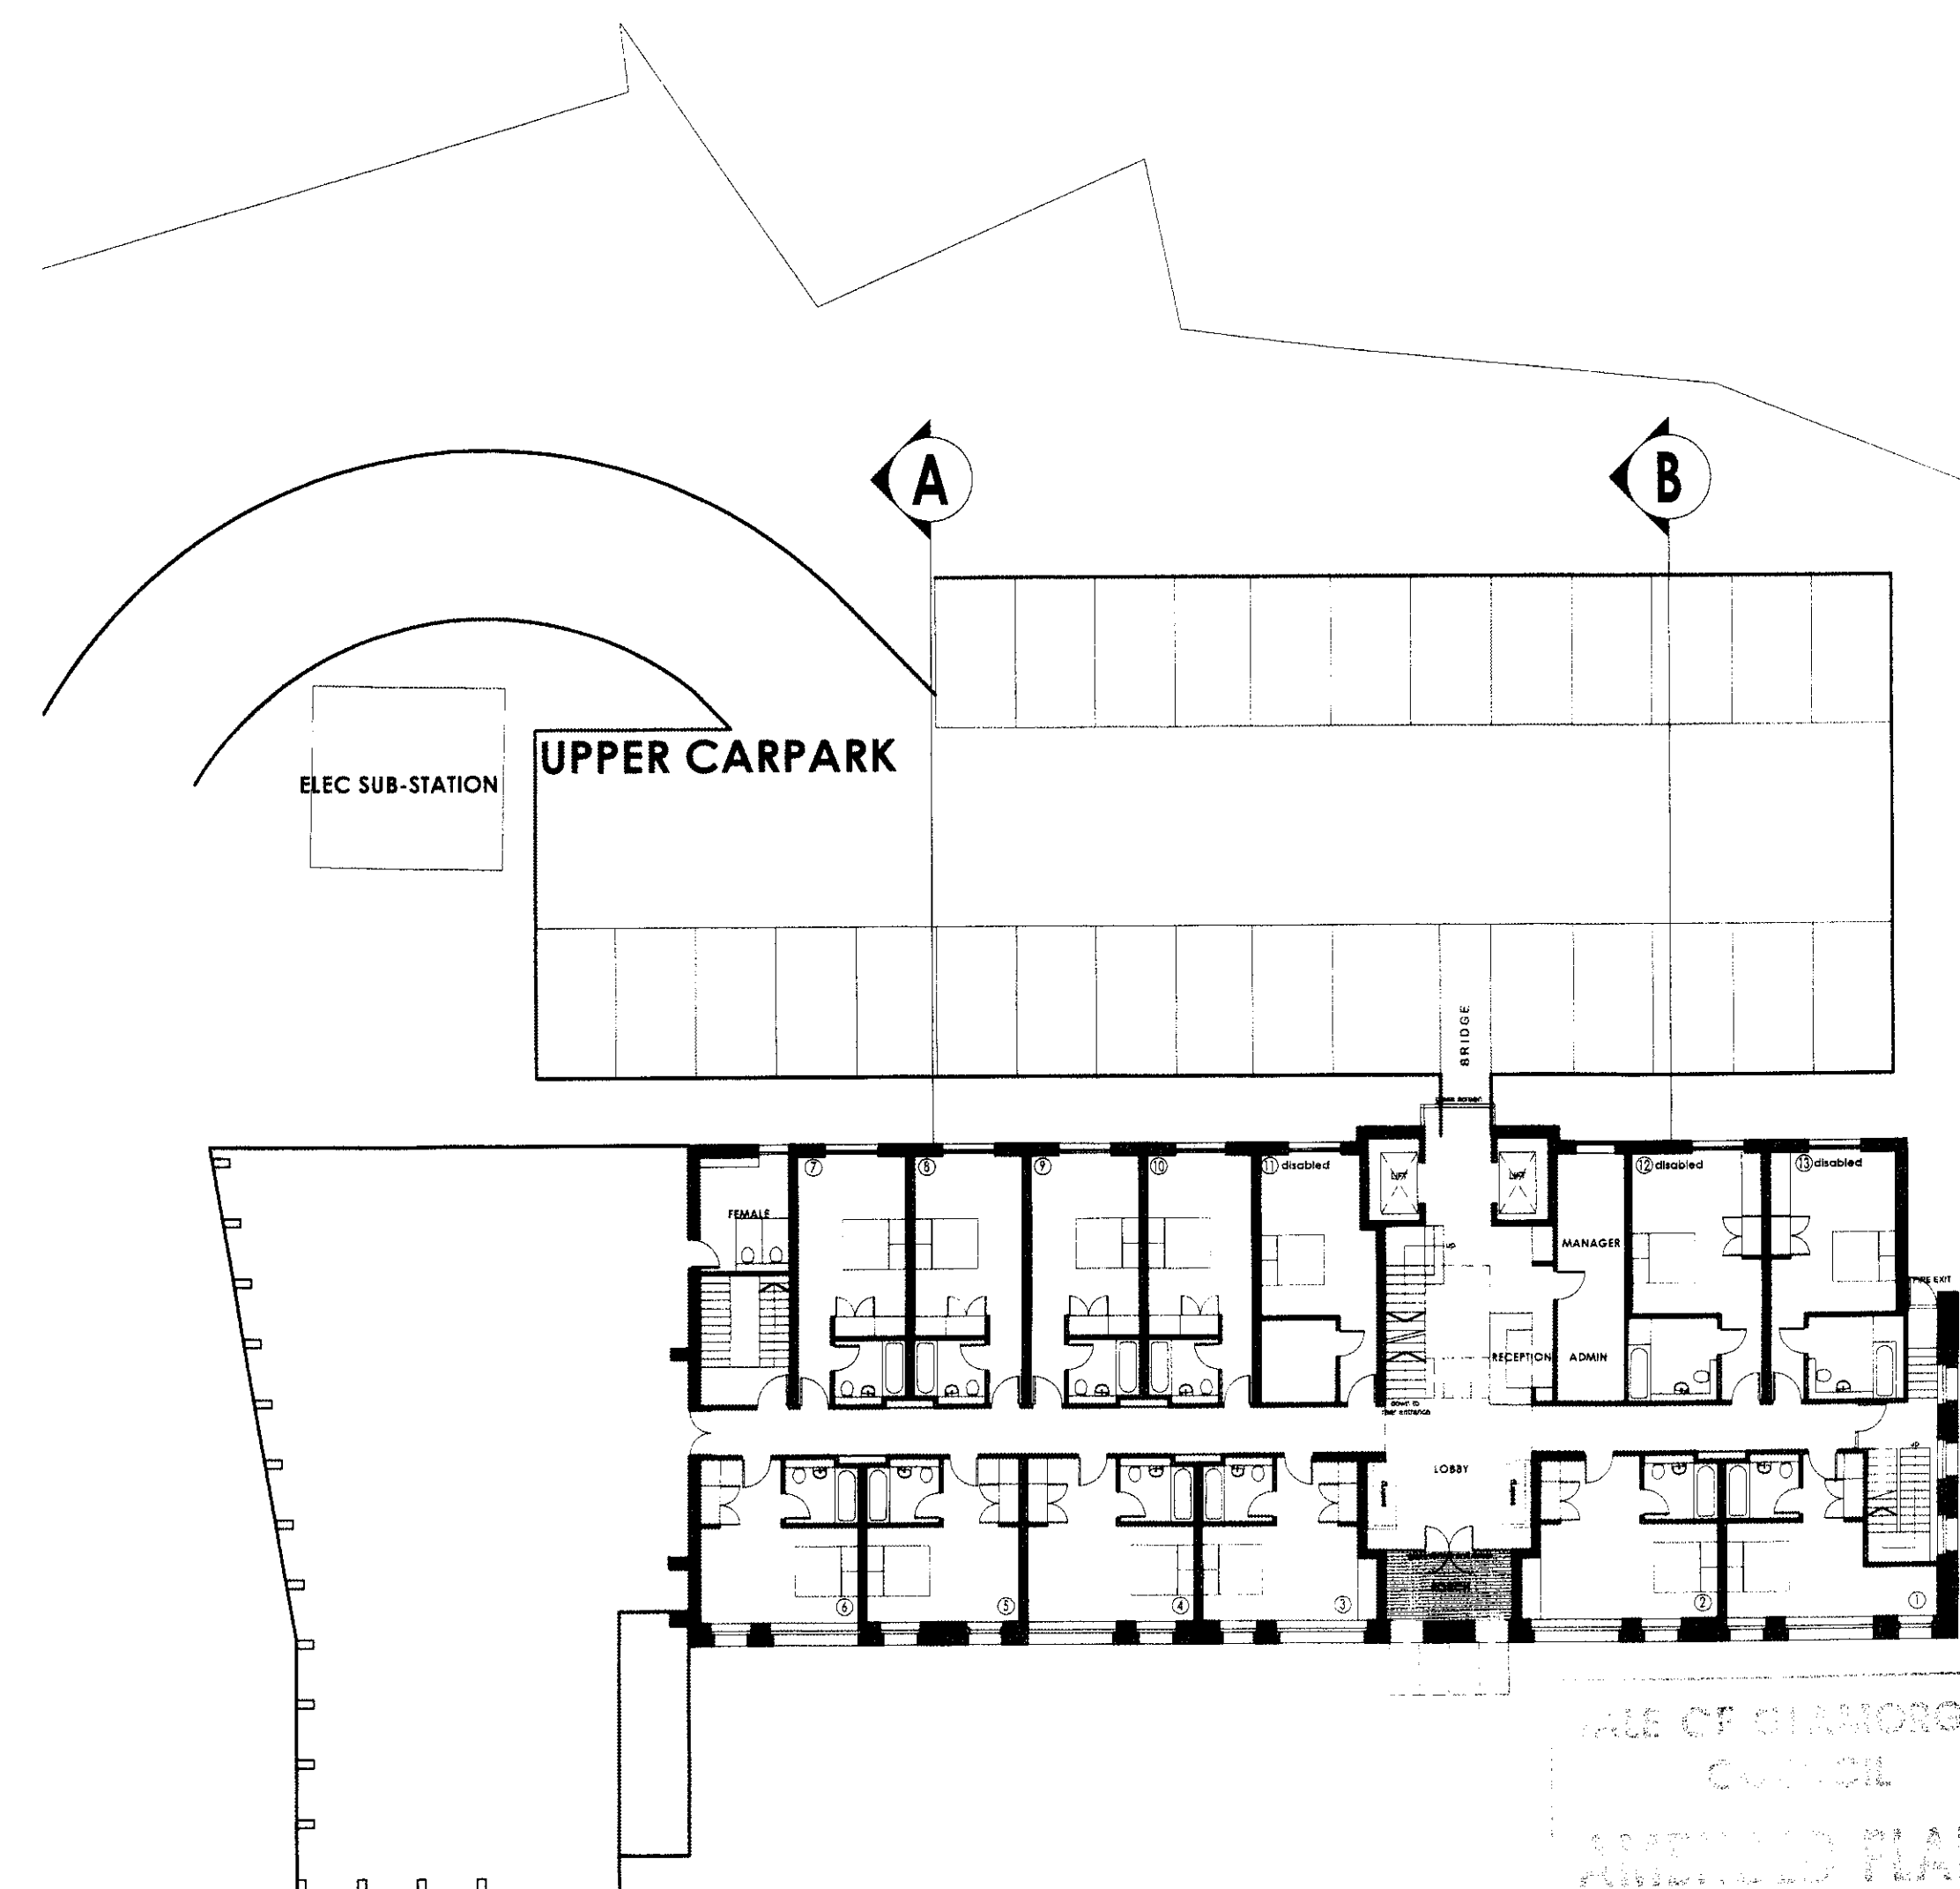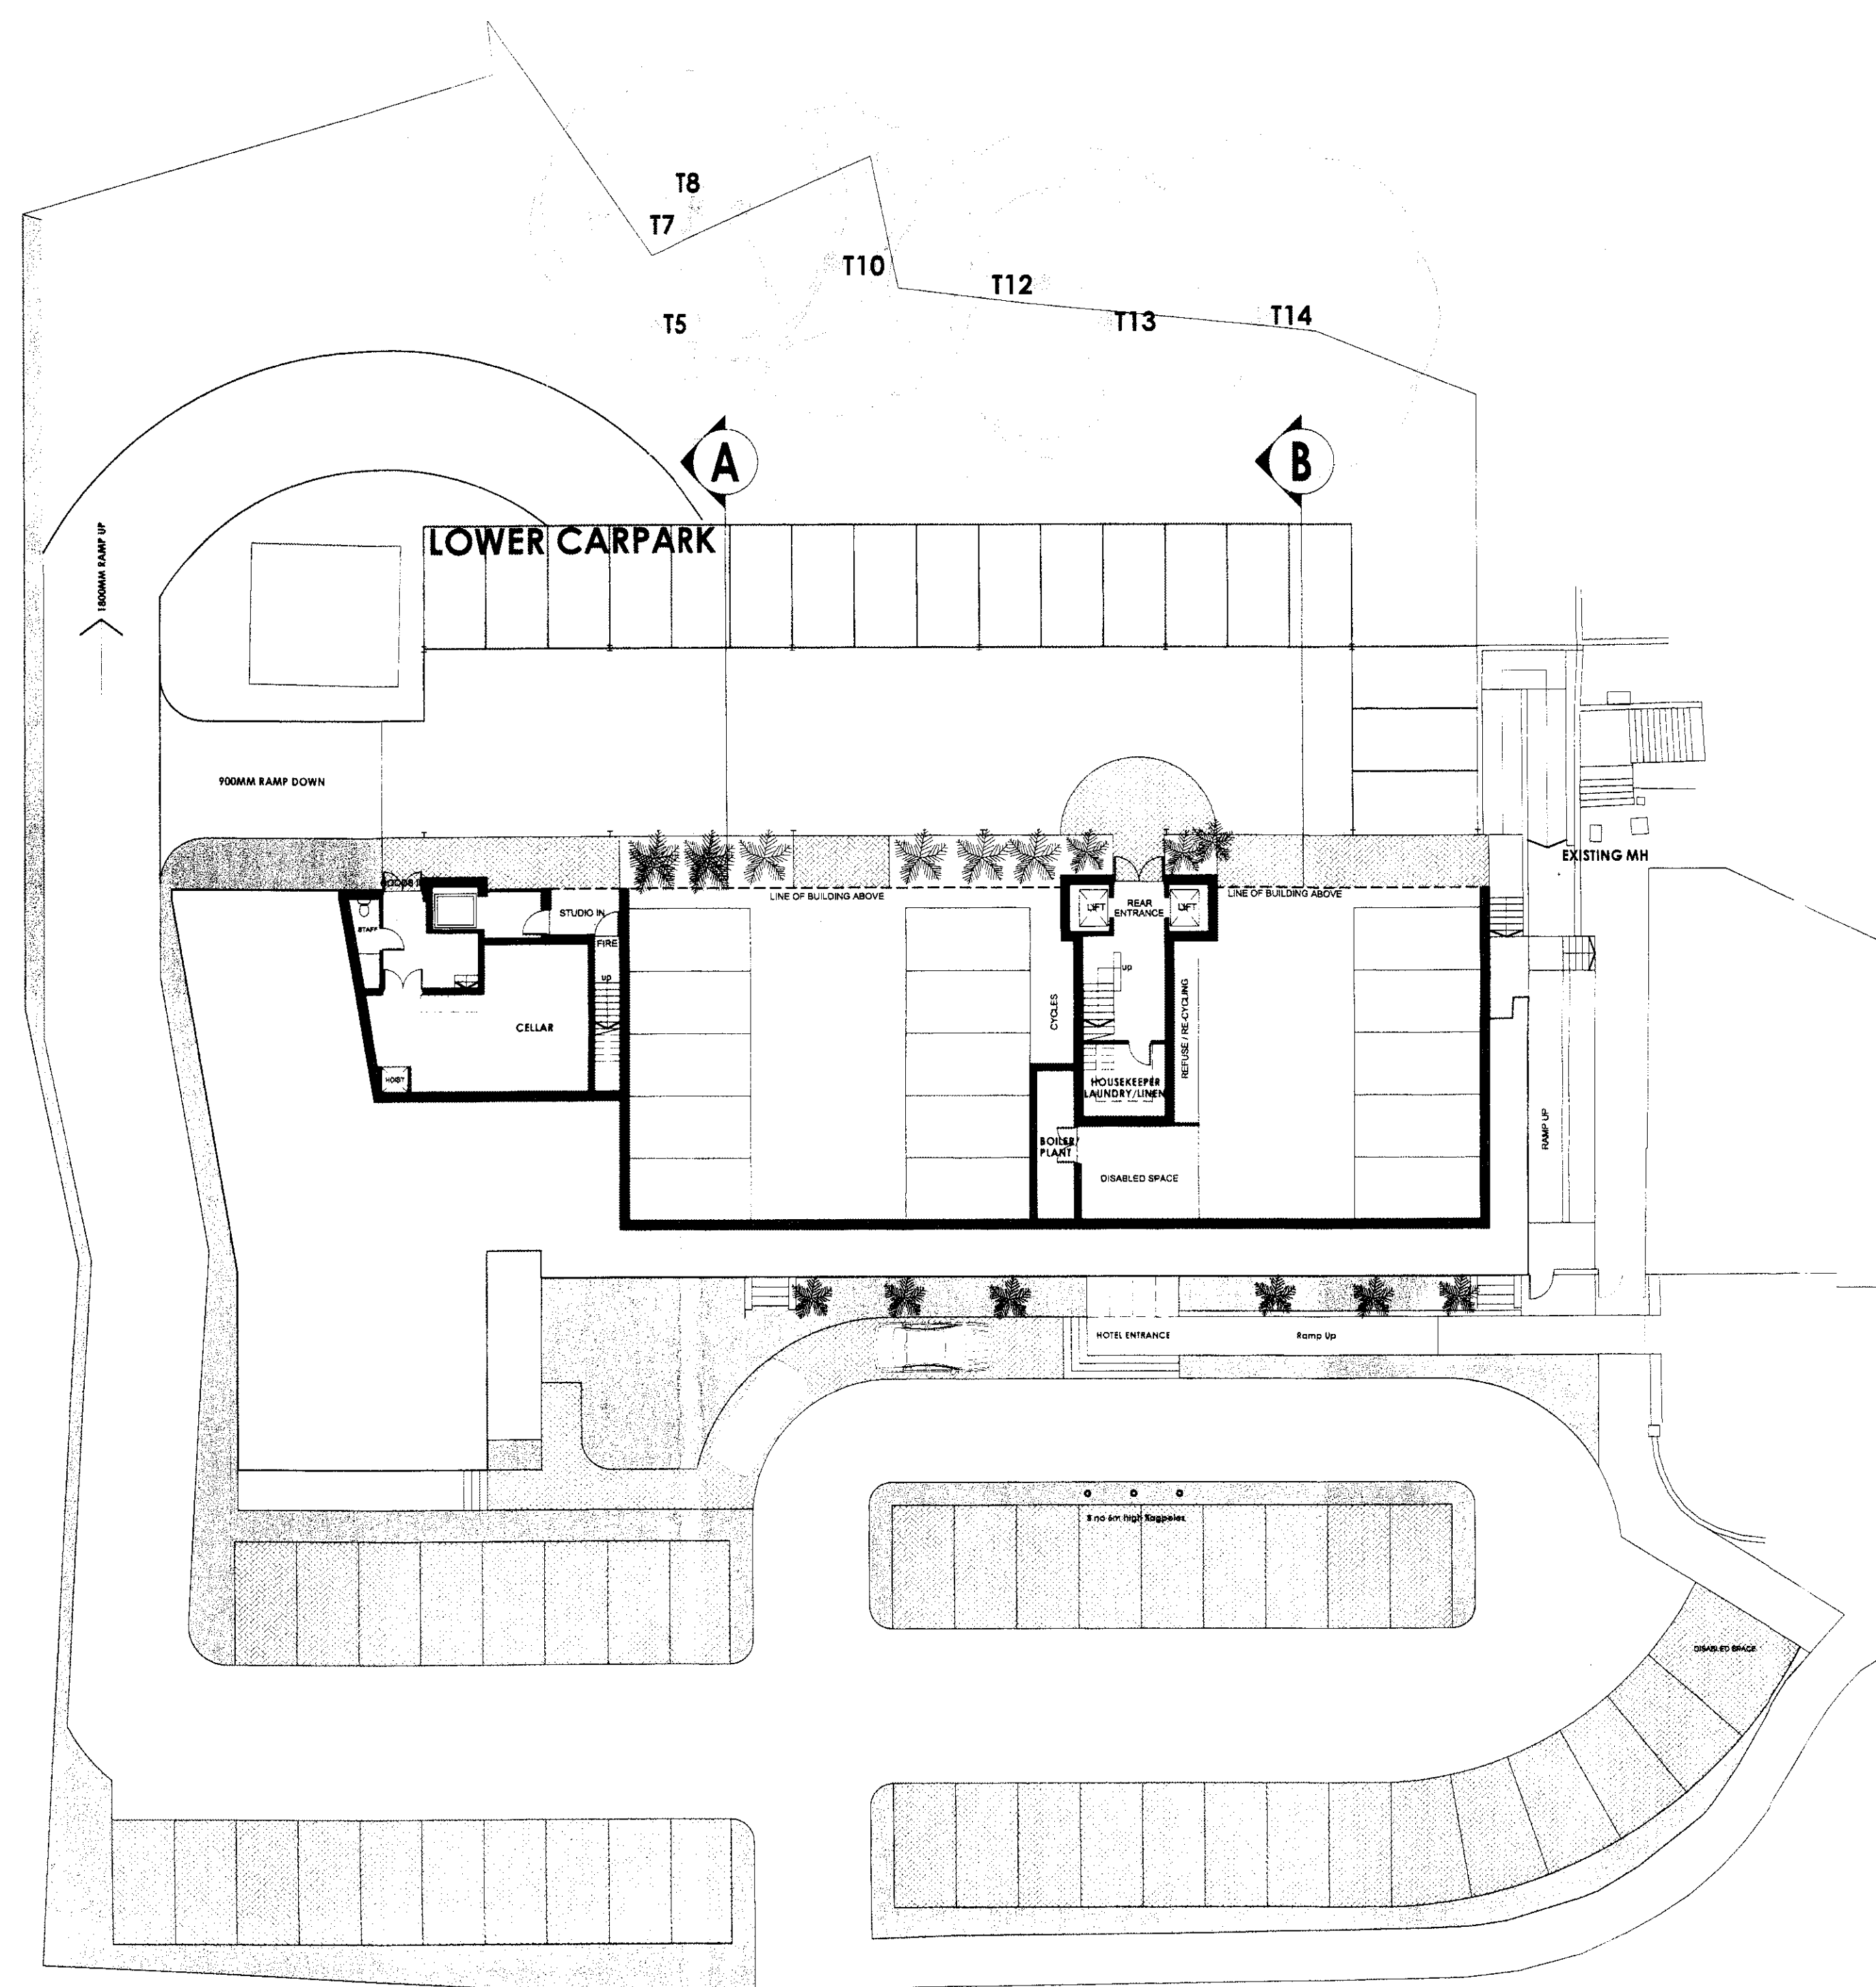

THE VALE OF GLAMORGAN COUNCIL
RECEIVED
2011/01/14/15
22/3/12

REVISION B - 02/12
MINOR AMENDMENTS TO FLOOR PLANS FOLLOWING DESIGN REVIEW BY DCFW

PROJECT PROPOSED HOTEL AND CAFE BAR MARINE BUILDINGS, PENARTH			CLIENT SKYASSET LTD
TITLE SITE PLAN PARKING PLAN			NIGEL ARNOLD ARCHITECT ARCHITECTS PENARTH, WALES 01493 211111 www.nigelarnold.co.uk
DRAWN NA	DATE 02/12	SCALE 1:200	
This drawing is copyright. Scaled dimensions may be used for approximation. Ensure only dimensions are used for construction.			DRWG No. 37311:30 REV B