


THE VALE OF GLAMORGAN COUNCIL
SUPERSEDED

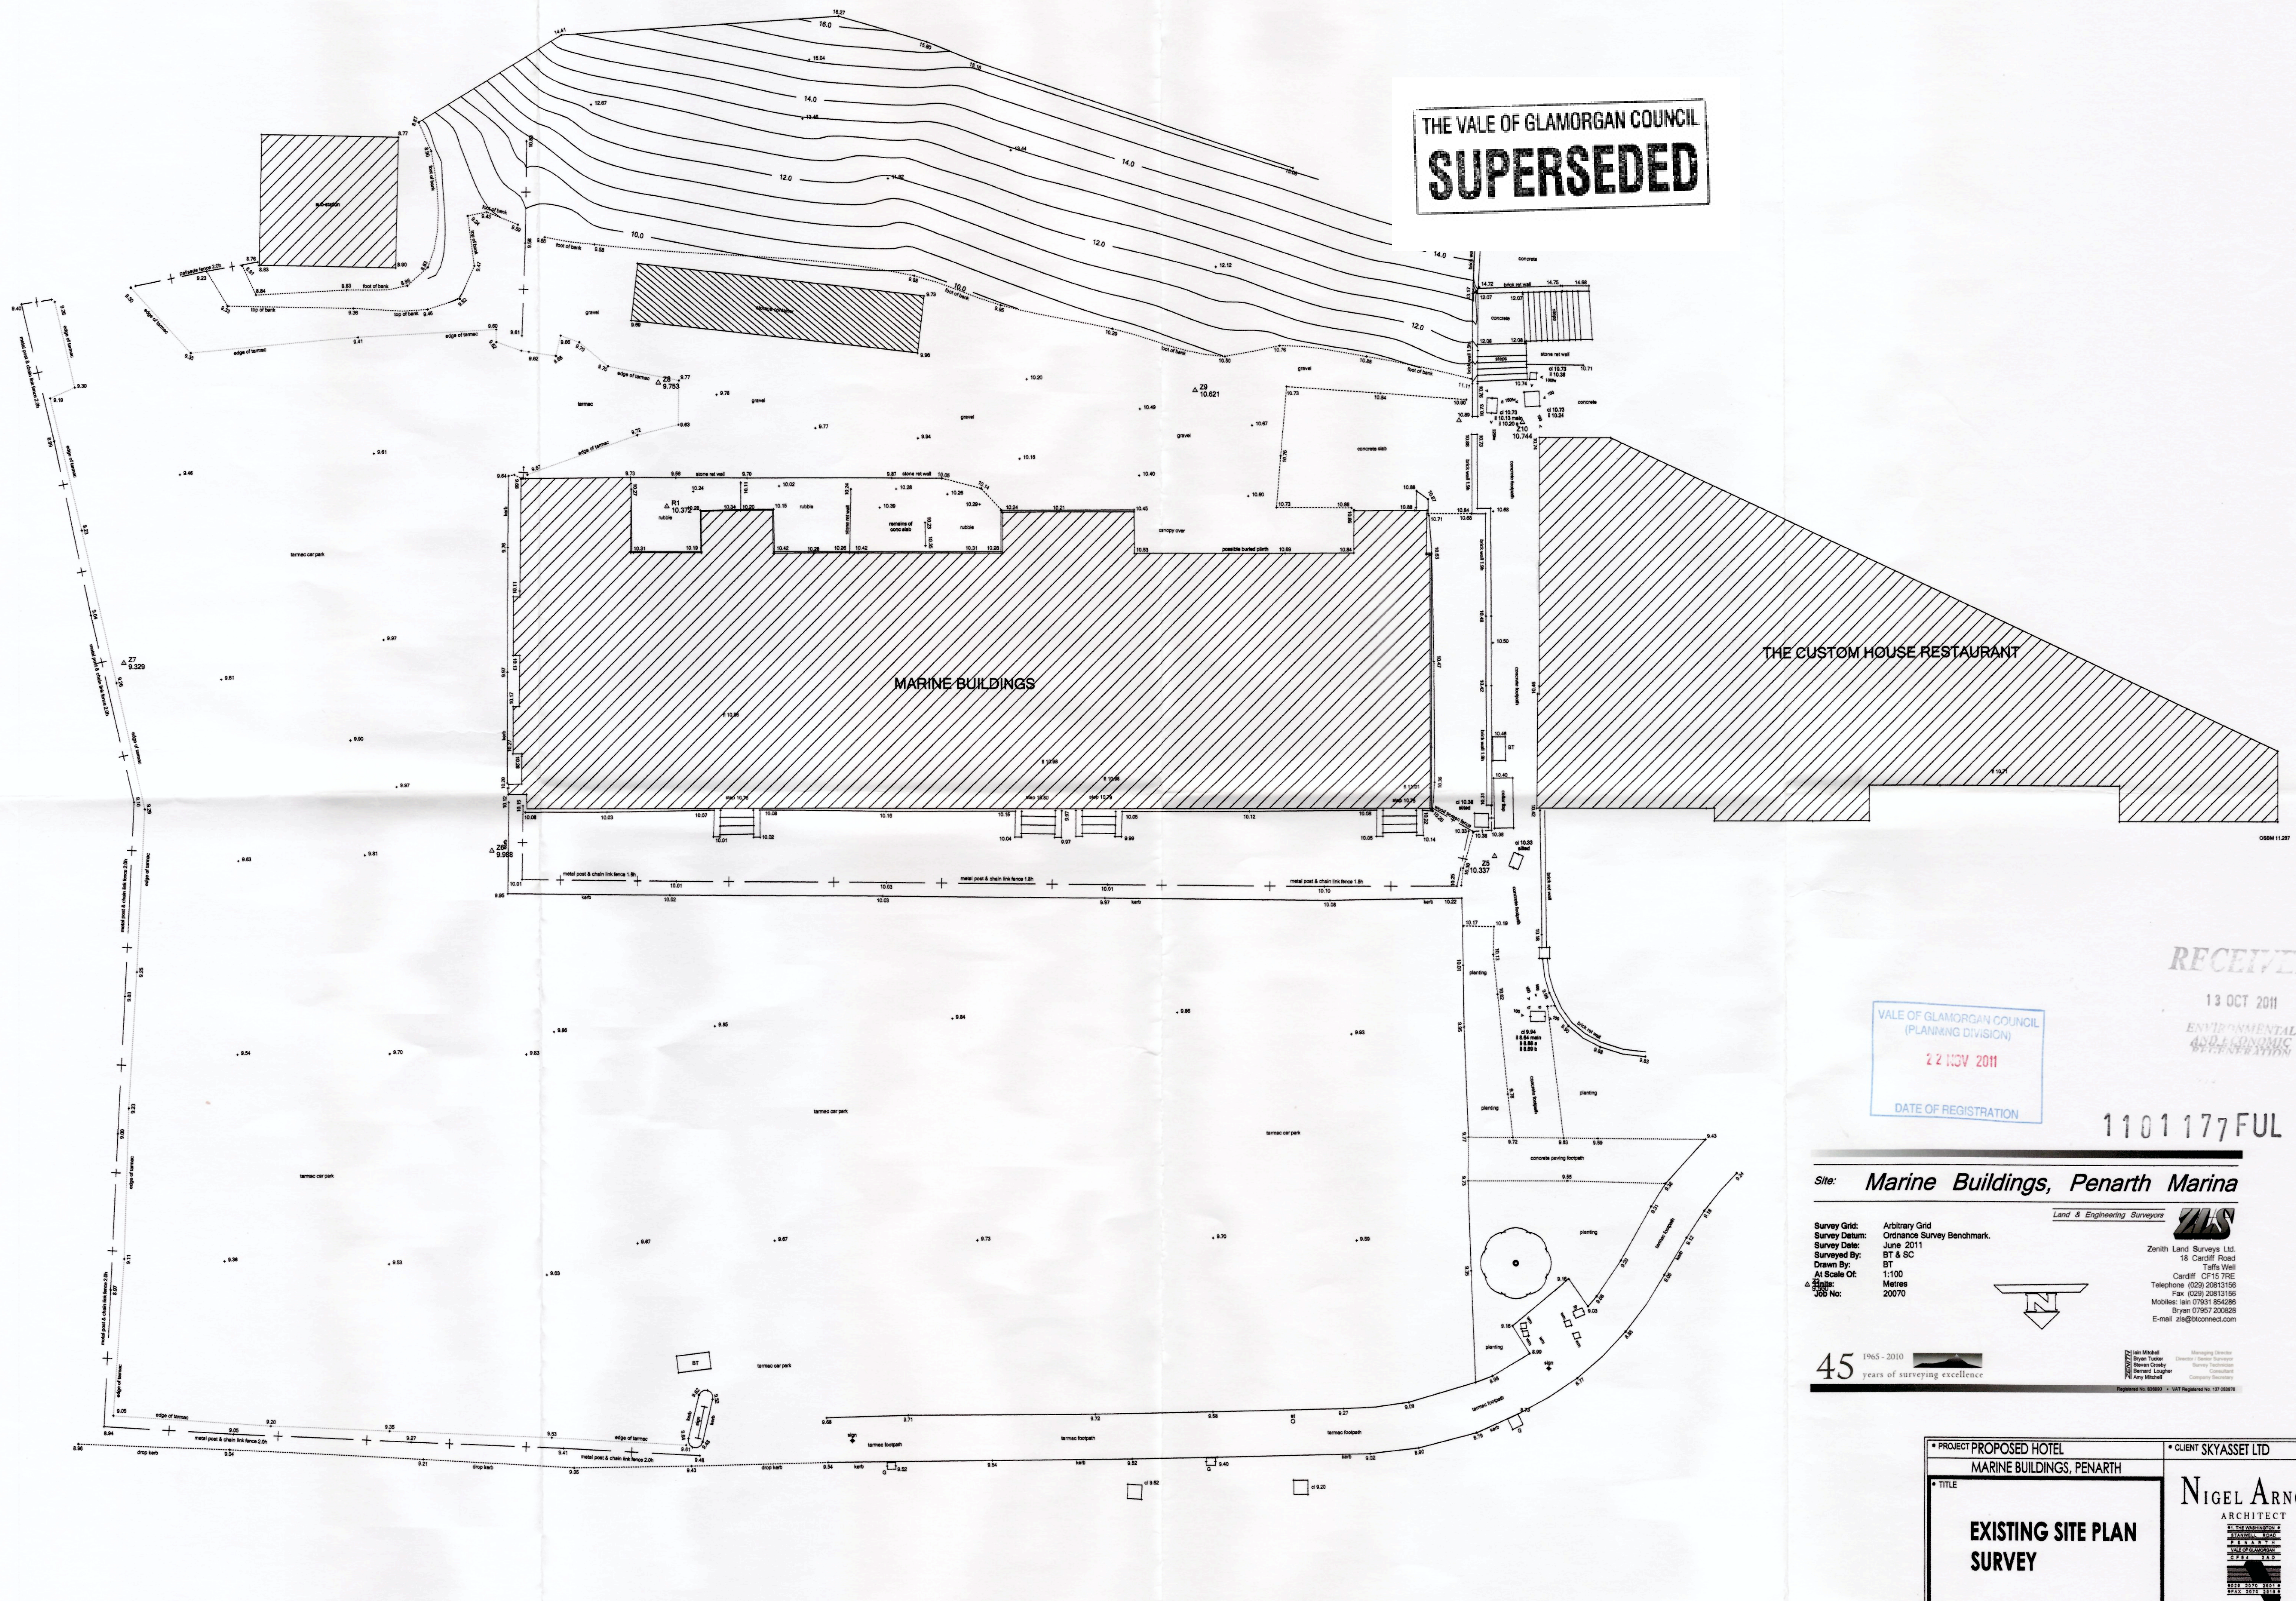

VALE OF GLAMORGAN COUNCIL
(PLANNING DIVISION)
22 NOV 2011
DATE OF REGISTRATION

RECEIVED

13 OCT 2011

ENVIRONMENTAL
AND ECONOMIC
EVALUATION

1101177FUL

Site: **Marine Buildings, Penarth Marina**

Survey Grid: Arbitrary Grid
Survey Datum: Ordnance Survey Benchmark
Survey Date: June 2011
Surveyed By: BT & SC
Drawn By: BT
At Scale Of: 1:100
Scale: Metres
20070

Land & Engineering Surveyors
ZLS
Zenith Land Surveys Ltd
18 Cardiff Road
Taffs Well
Cardiff CF15 7RE
Telephone: (029) 20813156
Fax: (029) 20813156
Mobiles: Iain 07931 854286
Bryan 07967 200605
E-mail: zls@tconnect.com

45 years of surveying excellence

PROJECT PROPOSED HOTEL	CLIENT SKYASSET LTD				
MARINE BUILDINGS, PENARTH					
TITLE					
EXISTING SITE PLAN SURVEY					
DRAWN NA	DATE 06/11	SCALE 1:125	DRWG No.	37311:01	REV.
This drawing is copyright. Scaled dimensions may be used for approximation. Ensure only dimensions are used for construction.					

NIGEL ARNOLD
ARCHITECT
100, 101, 102,1000