


THE VALE OF
GLAMORGAN COUNCIL
(PLANNING DIVISION)
RE-REGISTERED
HEAD OF PLANNING AND TRANSPORTATION

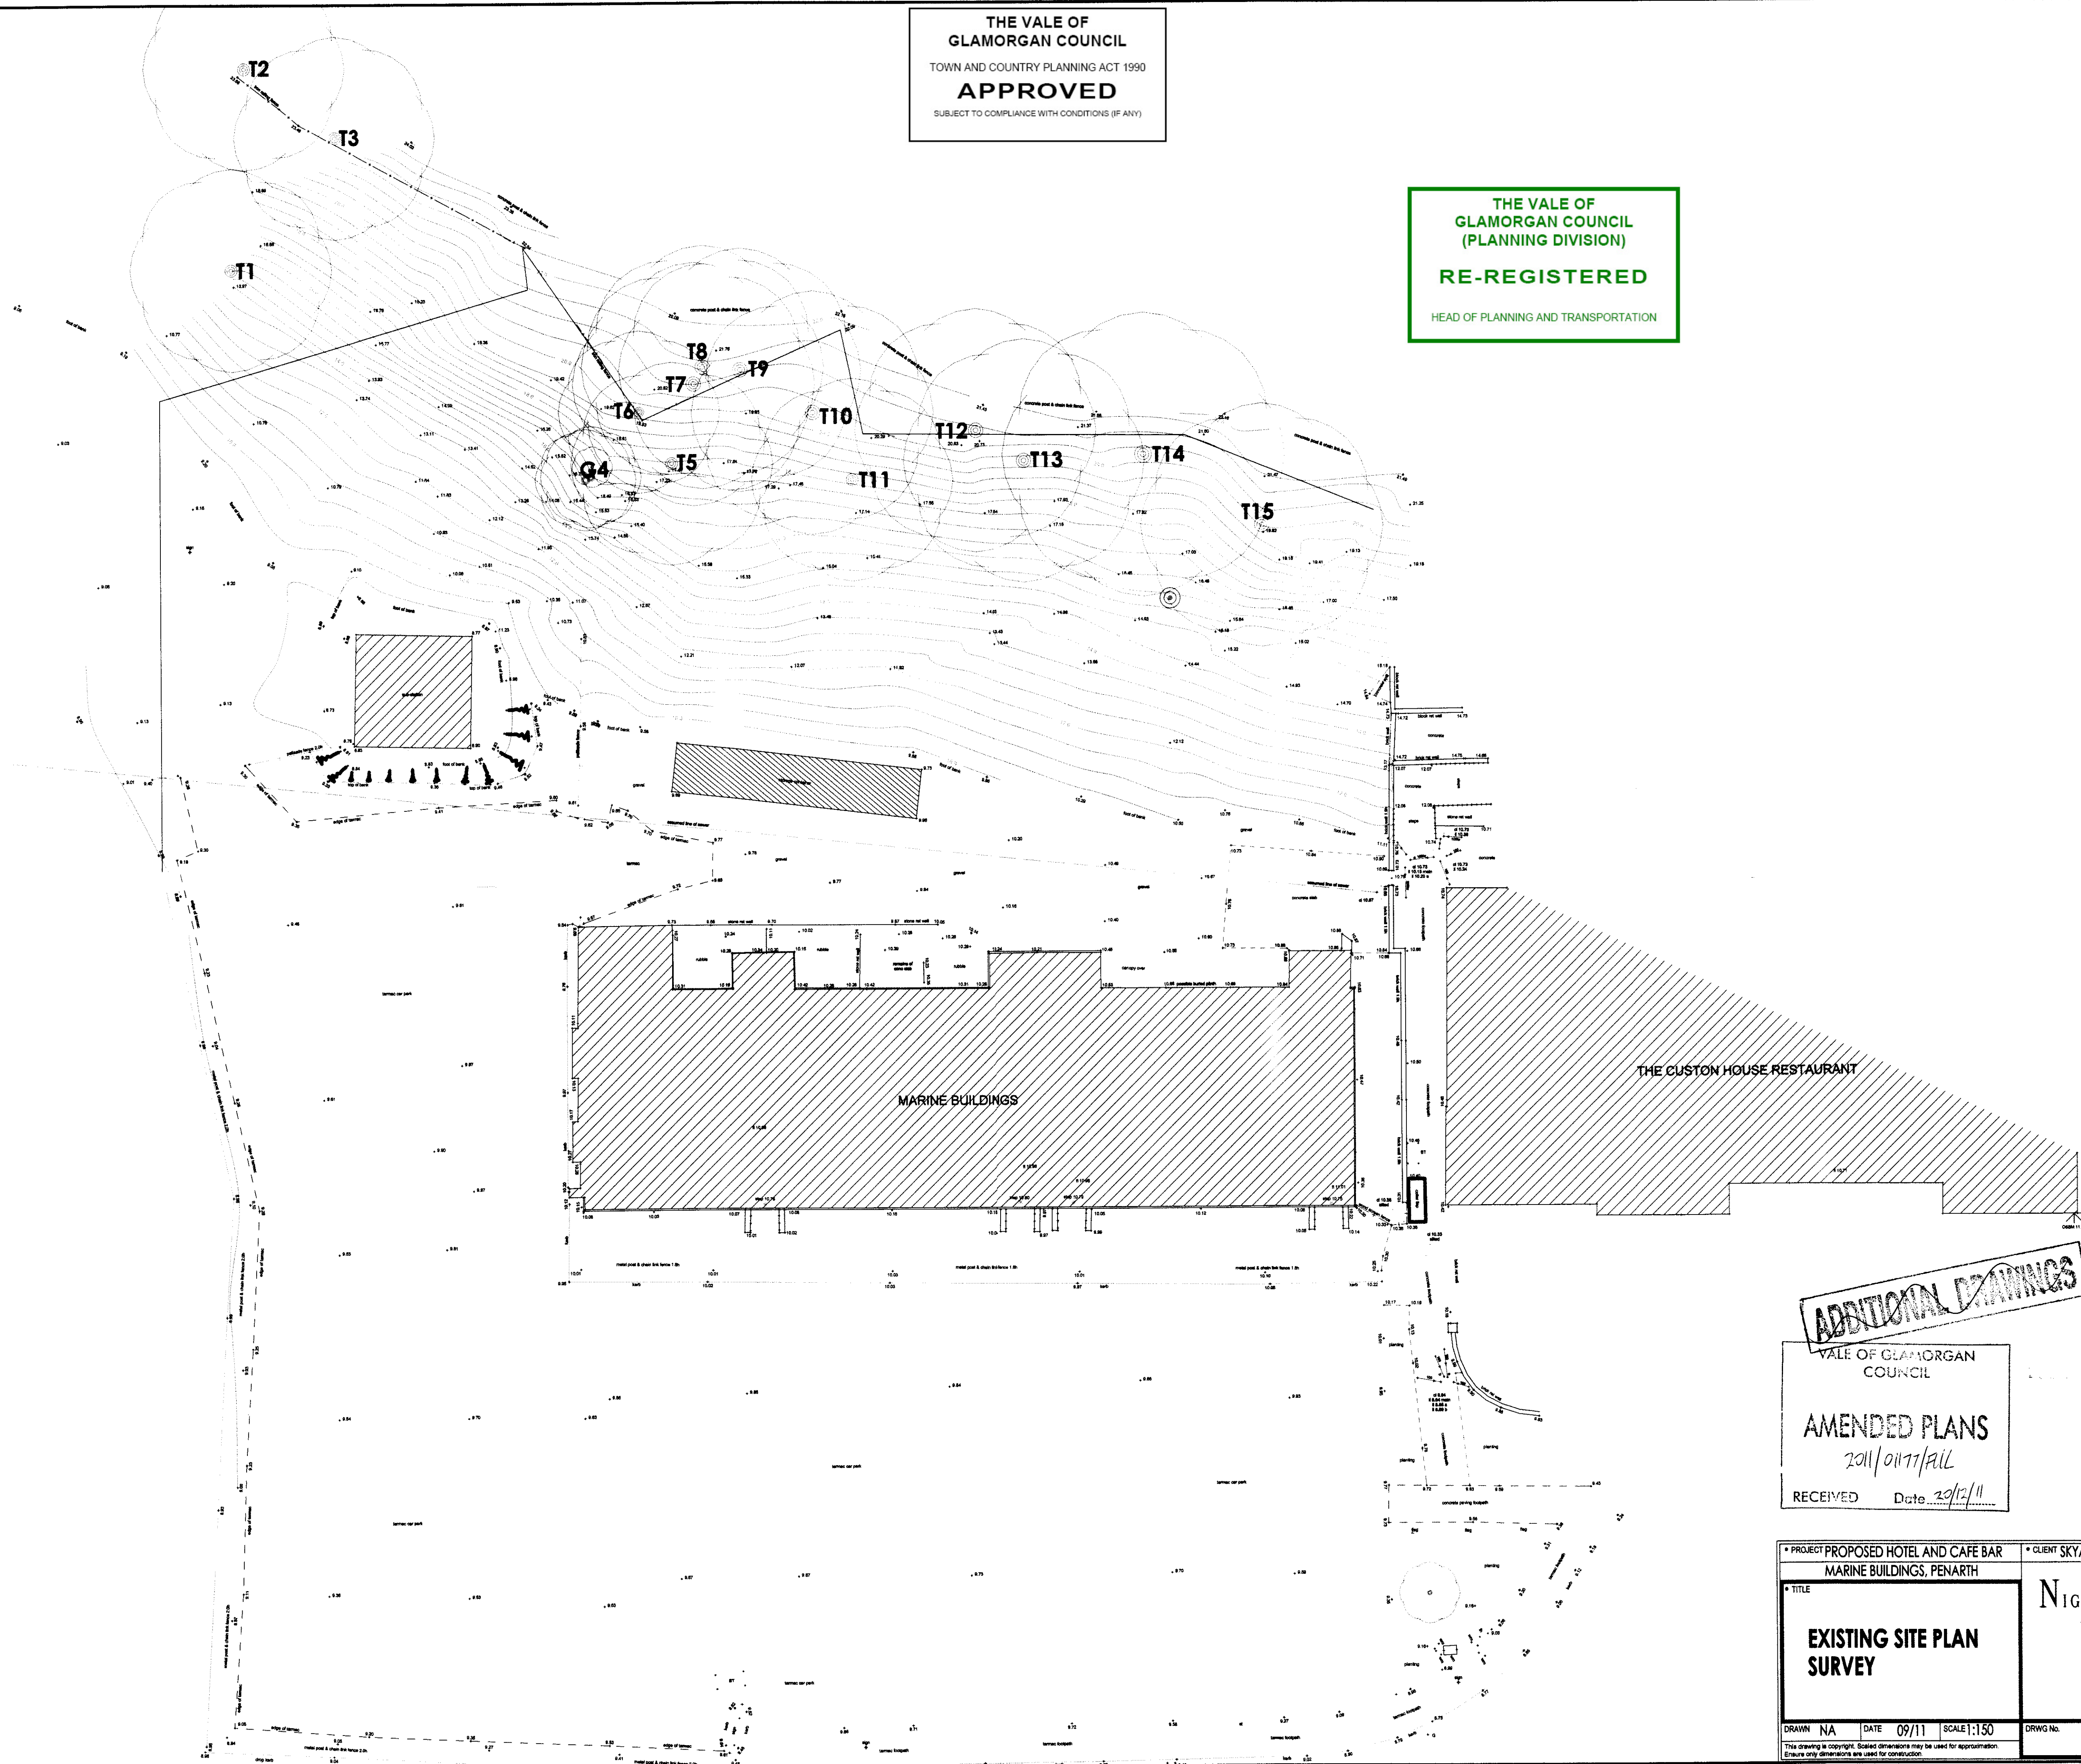

ADDITIONAL DRAWINGS

VALE OF GLAMORGAN
COUNCIL
AMENDED PLANS
2011/0117/AIL
RECEIVED Date 20/12/11

PROJECT PROPOSED HOTEL AND CAFE BAR MARINE BUILDINGS, PENARTH		CLIENT SKYASSET LTD	
TITLE EXISTING SITE PLAN SURVEY		NIGEL ARNOLD ARCHITECT 110, THE PENARTH PENARTH, CARDIFF CF35 9EF 01920 5510 5511 01920 5510 5512	
DRAWN NA	DATE 09/11	SCALE 1:150	DRWG No. 37311:01 REV A
This drawing is copyright. Scaled dimensions may be used for approximation. Ensure only dimensions are used for construction.			