


FOR PLANNING


NOTES

This drawing to be read in accordance with the specification/Bills of Materials and related drawings.

No Dimensions to be scaled from this drawing. All stated dimensions to be verified on site and the Architect notified of any discrepancies.

 

APPLICATION BOUNDARY
12.9 acres

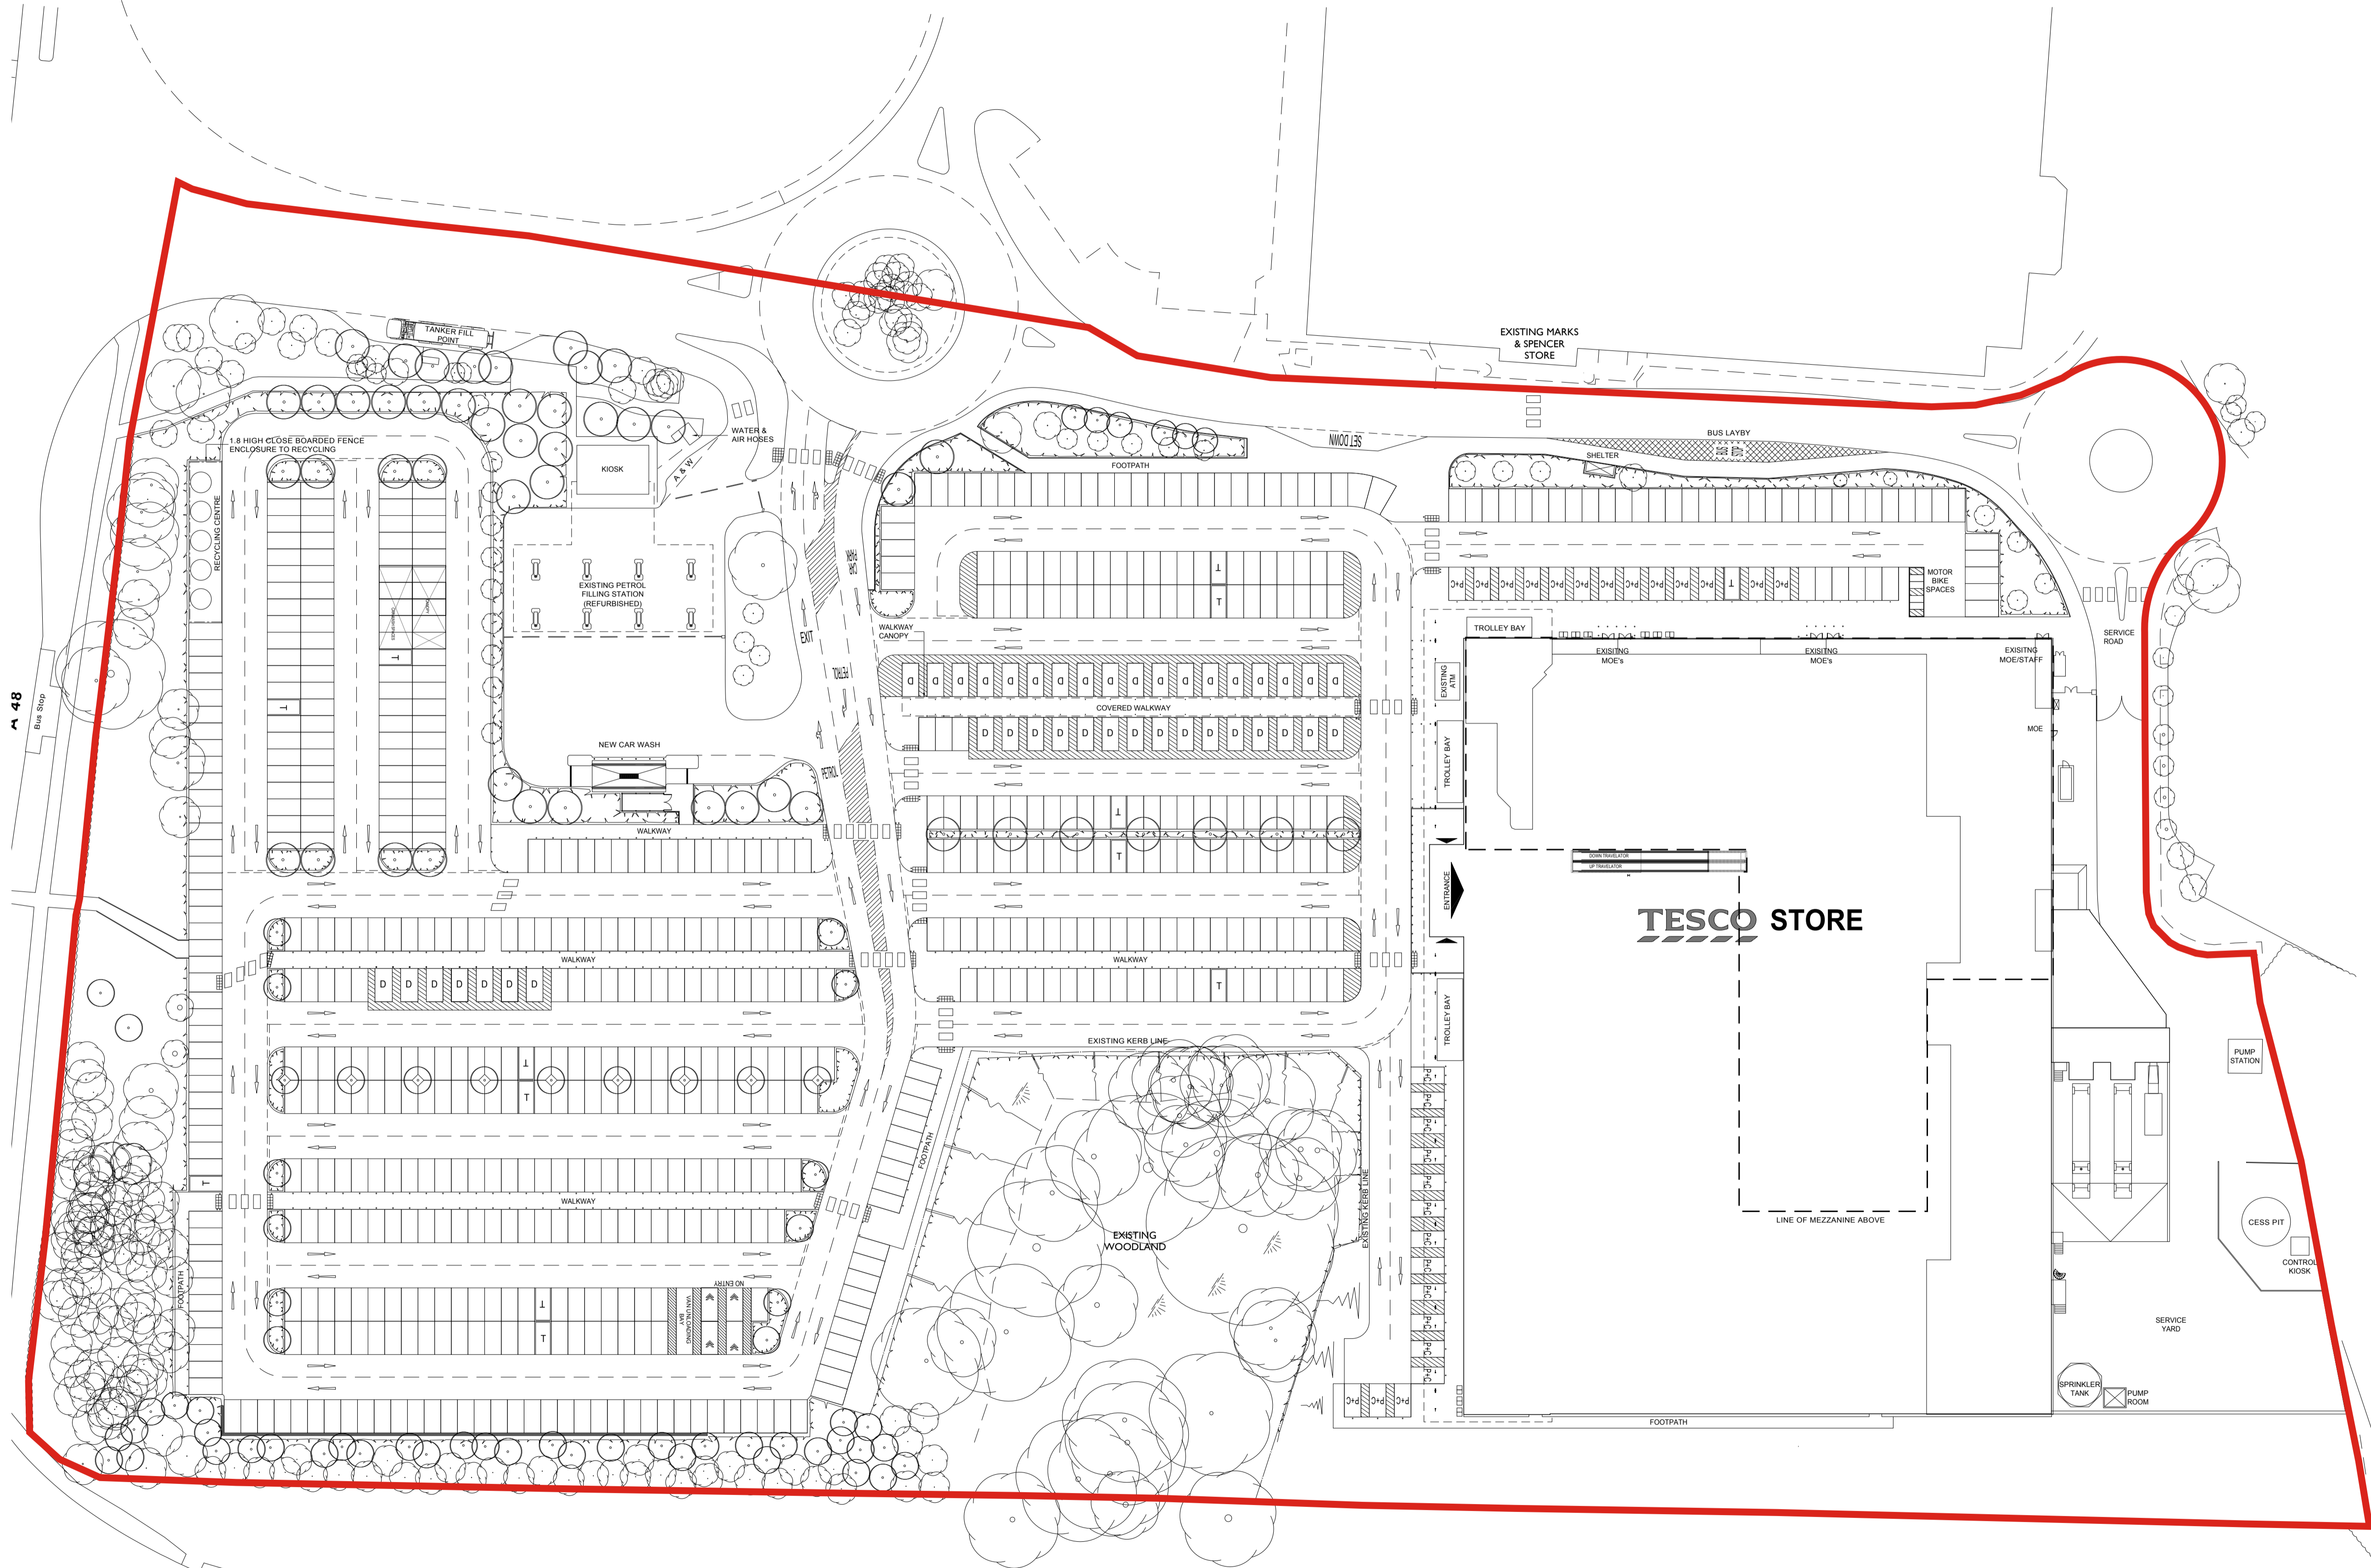

REV	DATE	NOTE	IN

Project
GARDEN CENTRE EXTENSION & STORE ALTERATIONS
TESCO STORE
CULVERHOUSE CROSS

Title
EXISTING SITE PLAN

Scale
1:500 @A1

Drawn
CT

Date
MAY 2014

Checked
GW

Drawing Number
4021_P002

Revision

Saunders Partnership Architects
 ARCHITECTURE | URBAN DESIGN | MASTER PLANNING



www.saundersarchitects.com T 01707 385300
 Welwyn Garden City | Bristol | Manchester | London

