
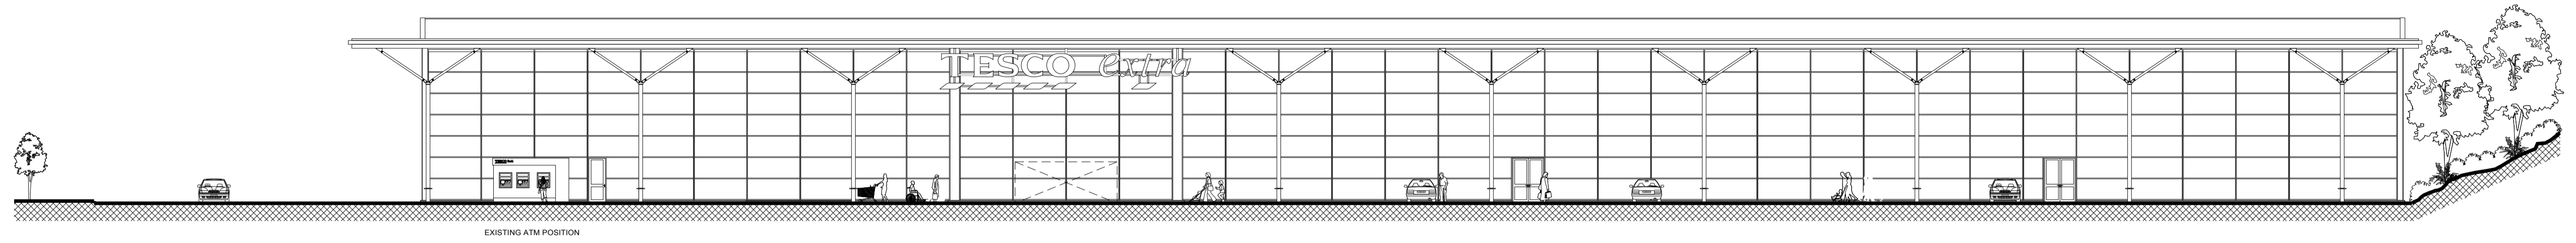


# FOR PLANNING


NOTES

This drawing to be read in accordance with the specification/Bills of Quantities and related drawings.


No Dimensions to be scaled from this drawing. All stated dimensions to be verified on site and the Architect notified of any discrepancies.

 


South East Elevation

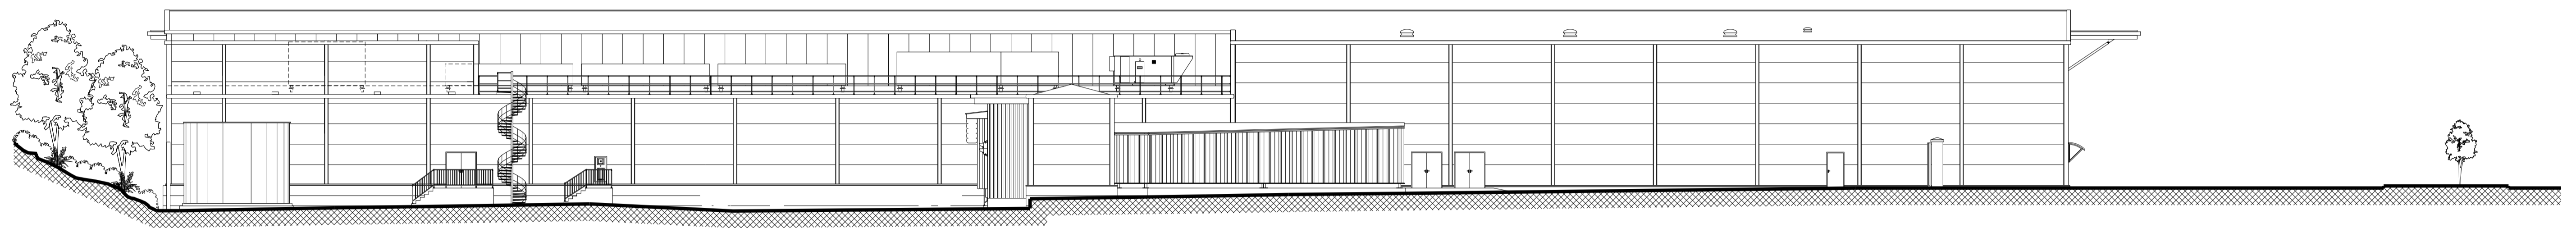

North West Elevation

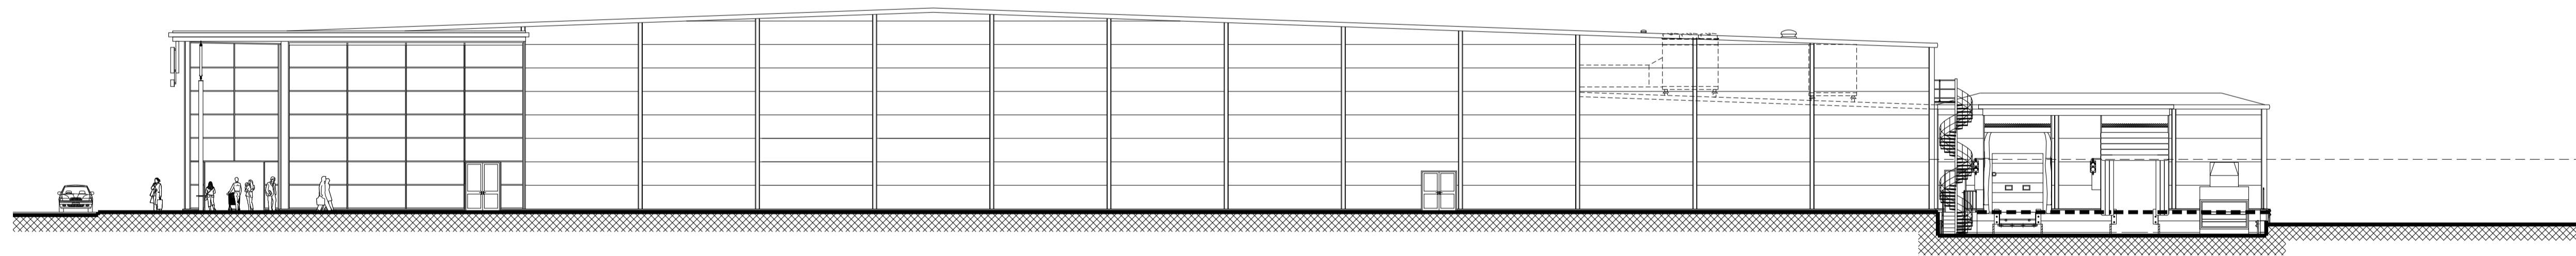

North East Elevation

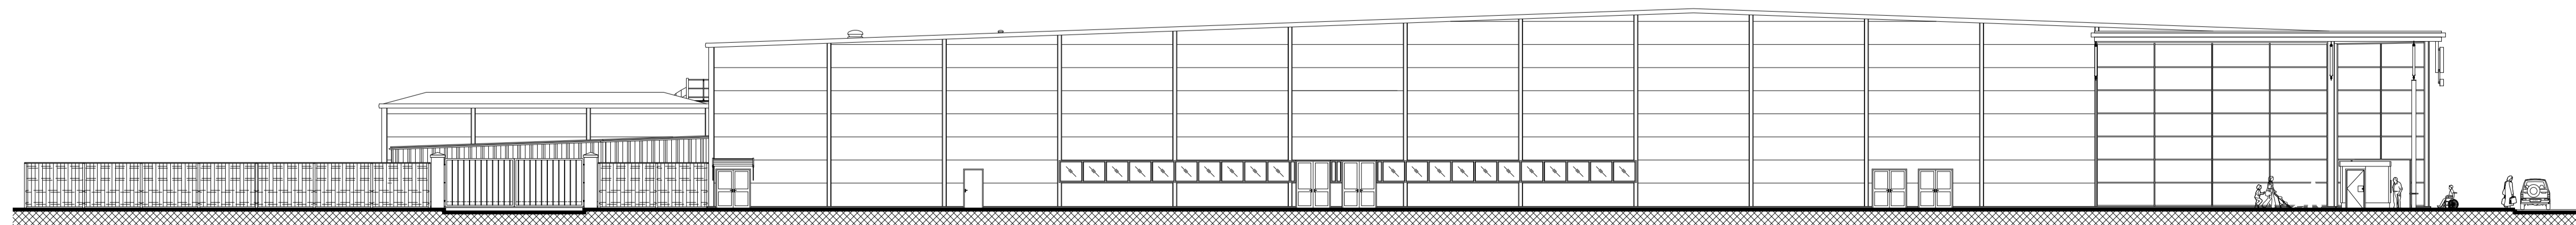

South West Elevation

REV	DATE	NOTE	IN

Project

**GARDEN CENTRE EXTENSION &  
STORE ALTERATIONS  
TESCO STORE  
CULVERHOUSE CROSS**

Title  
**EXISTING ELEVATIONS**

Scale: 1:200 @A1 Date: MAY 2014  
 Drawn: CT Checked: GW  
 Drawing Number: 4021\_P003 Revision:

Saunders Partnership Architects  
ARCHITECTURE | URBAN DESIGN | MASTER PLANNING

RIBA  

www.saundersarchitects.com T 01707 385300  
Welwyn Garden City | Bristol | Manchester | London