
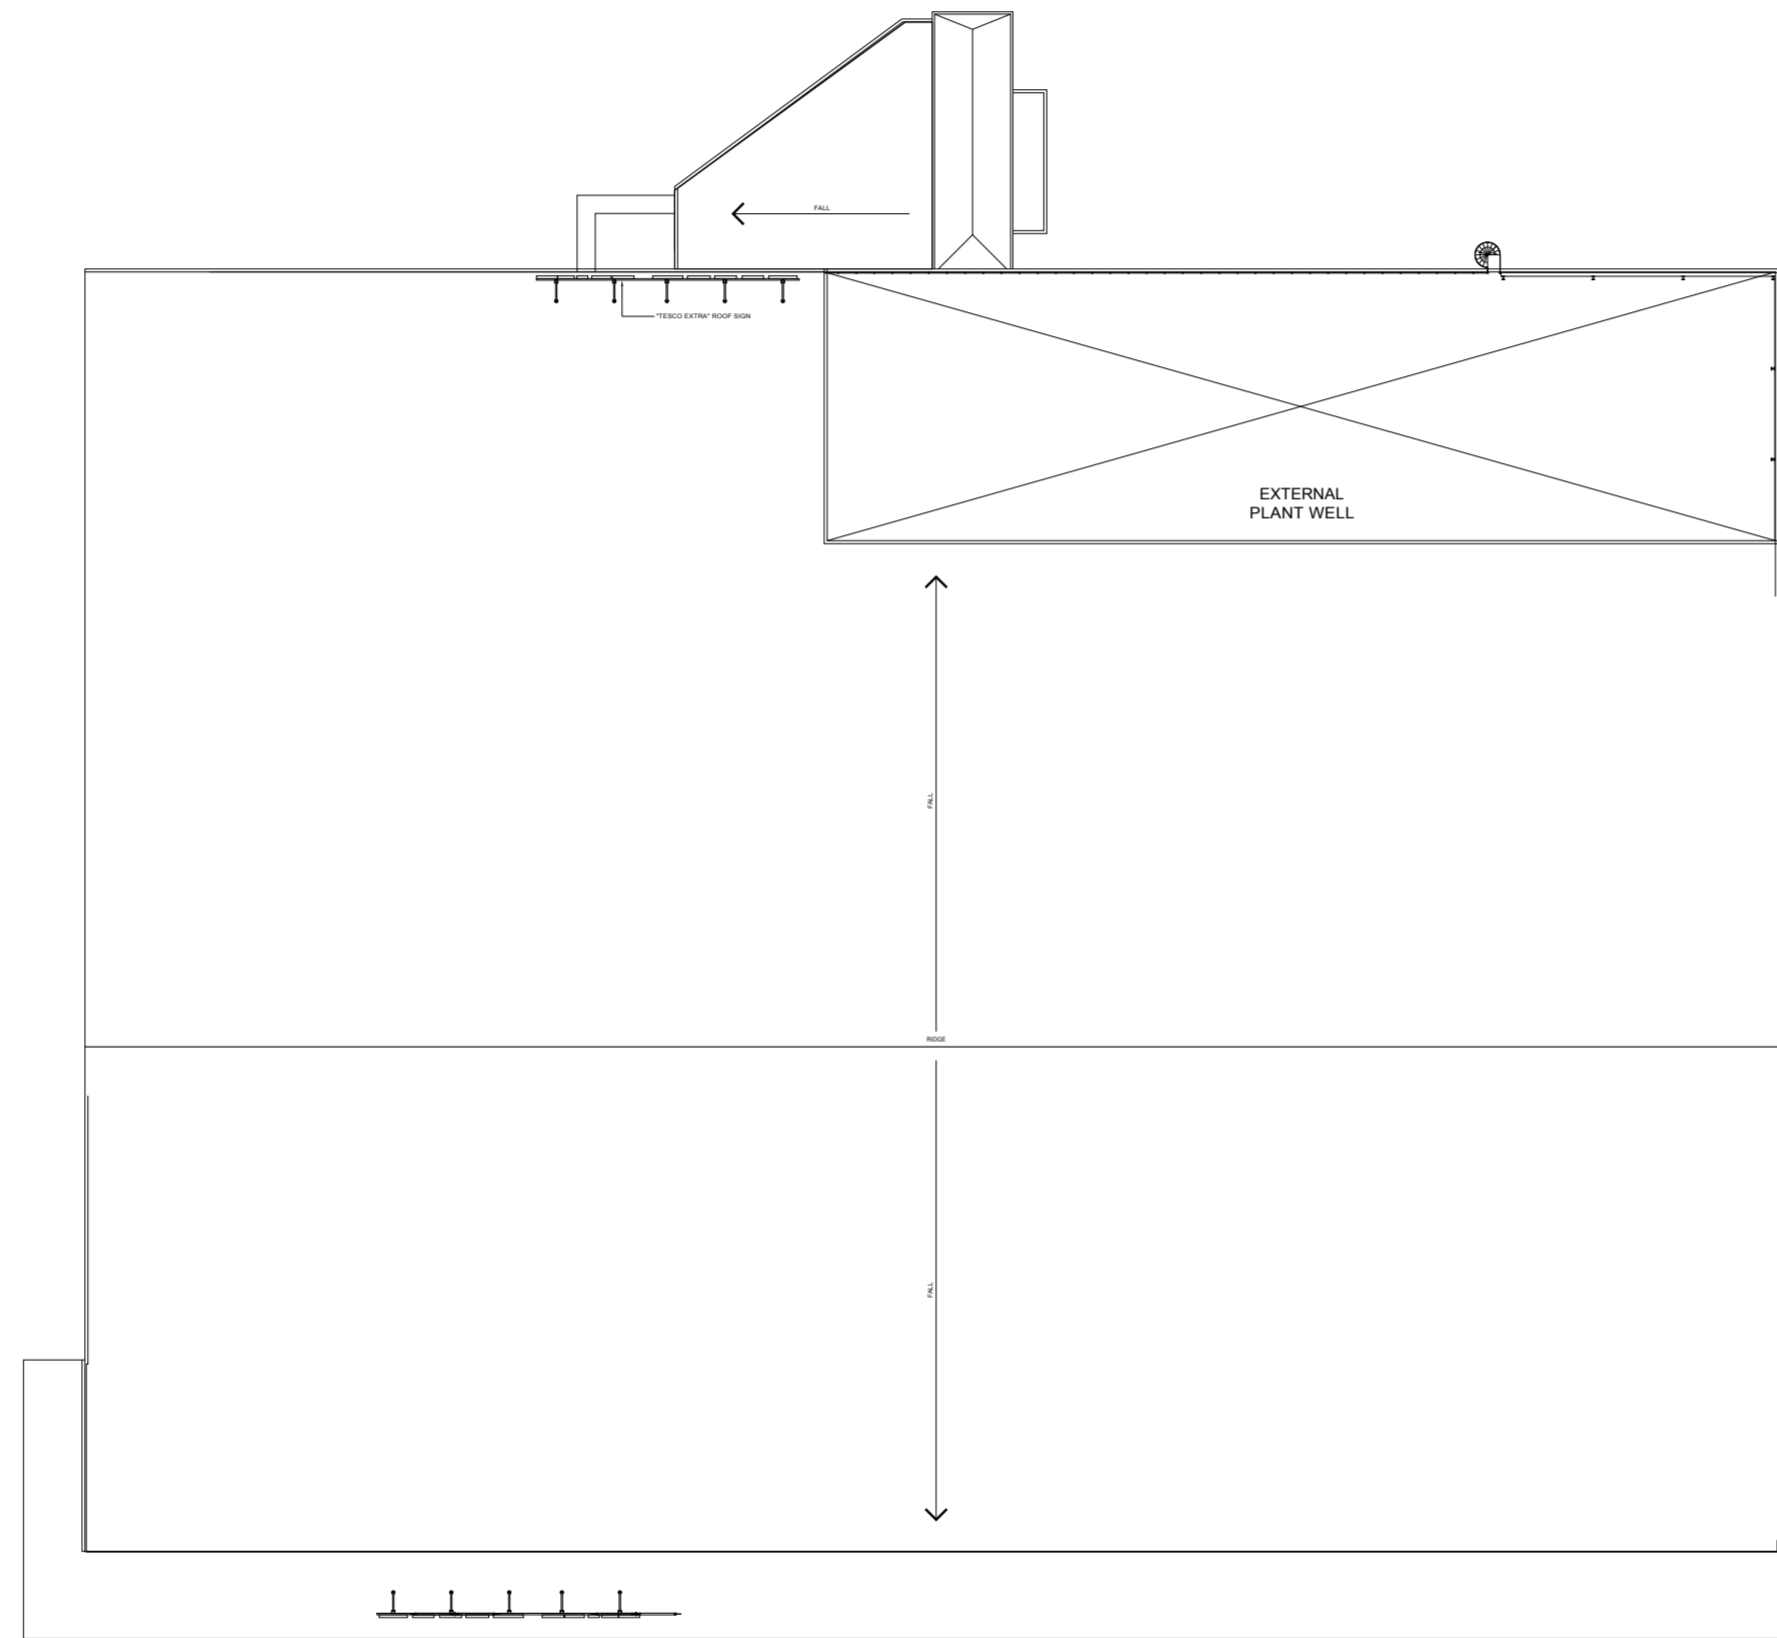


FOR PLANNING

NOTES

This drawing to be read in accordance with the specification/Bills of Quantities and related drawings.  
No Dimensions to be scaled from this drawing. All stated dimensions to be verified on site and the Architect notified of any discrepancies.

 

Project  
**GARDEN CENTRE EXTENSION &  
STORE ALTERATIONS  
TESCO STORE  
CULVERHOUSE CROSS**

Title  
**EXISTING ROOF PLAN**

Scale  
1:500 @A2

Date  
MAY 2014

Drawn  
DAB

Checked  
GW

Drawing Number  
**4021\_P004**

Revision

Saunders Partnership Architects  
ARCHITECTURE | URBAN DESIGN | MASTER PLANNING



www.saunderspartnership.com T 01707 383300  
Welwyn Garden City | Bristol | Manchester | London