


FOR PLANNING


NOTES

This drawing to be read in accordance with the specification/Bills of Materials and related drawings.


No Dimensions to be scaled from this drawing. All stated dimensions to be verified on site and the Architect notified of any discrepancies.

 


SIGNAGE SHOWN ILLUSTRATIVELY & SUBJECT TO SEPARATE APPLICATION.

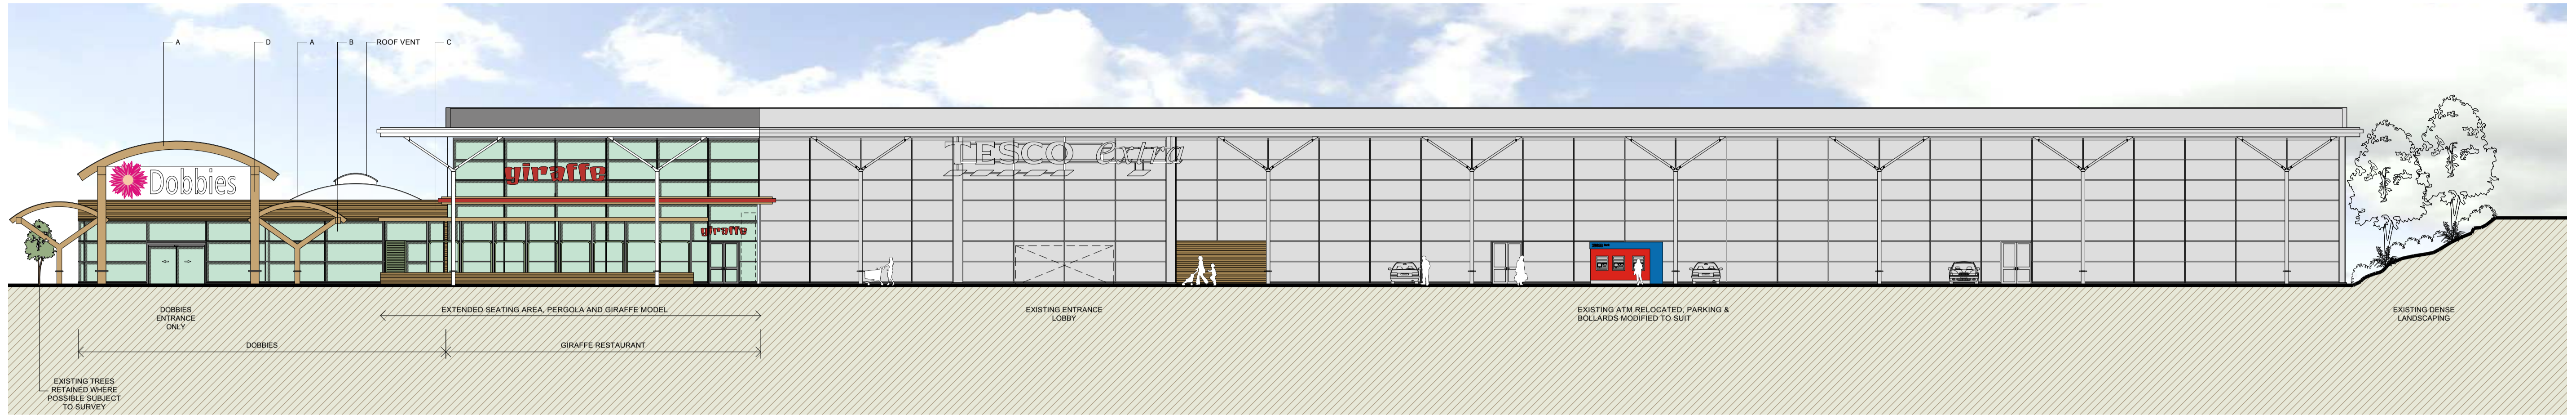

South East Elevation

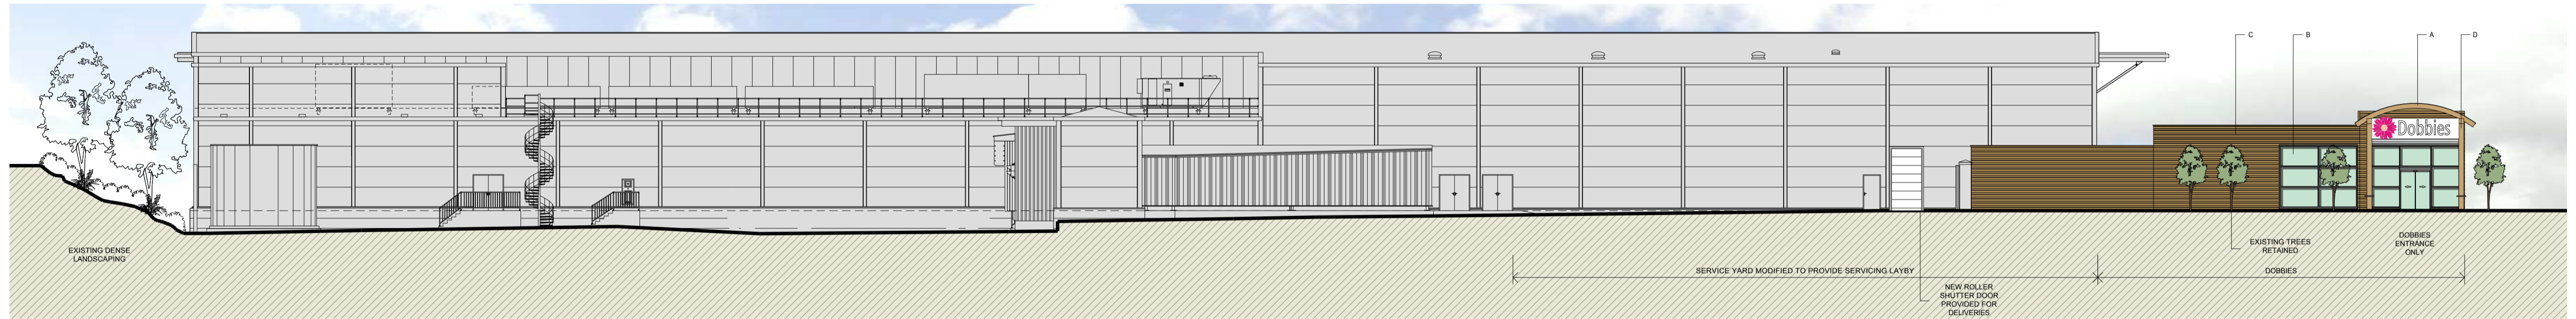

North West Elevation

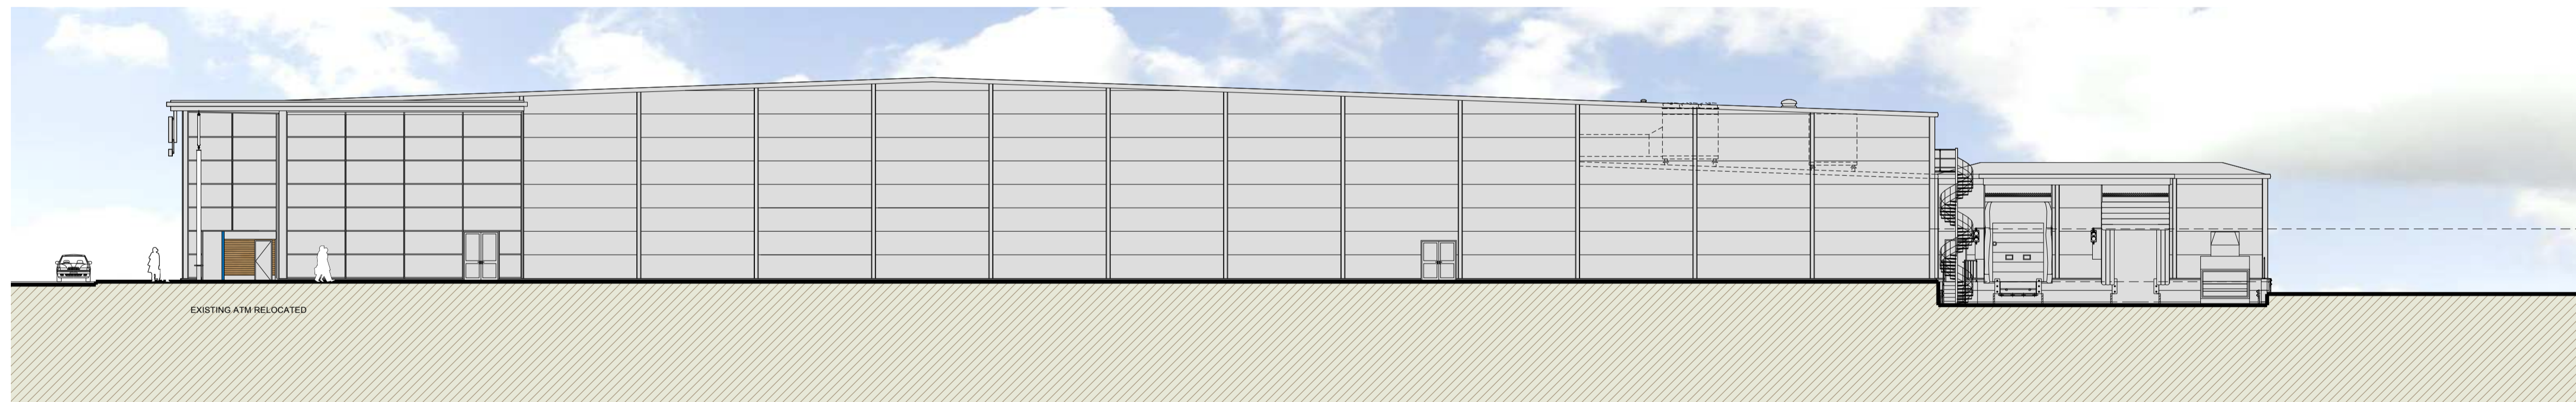

North East Elevation



South West Elevation

MATERIALS	
A	Pre-Tensile Fabric Roof
B	Aluminum Frame Curtain Walling Glaze Panels
C	Tanalized off saw Redwood Finish
D	Glulam Timber
E	Galvanized architectural mesh paneling

REV	DATE	NOTE	IN

Project
GARDEN CENTRE EXTENSION & STORE ALTERATIONS
TESCO STORE
CULVERHOUSE CROSS

Title
PROPOSED ELEVATIONS

Scale
 1:200 @A1
 Date
 MAY 2014
 Drawn
 CT
 Checked
 GW

Drawing Number
4021_P013
 Revision