
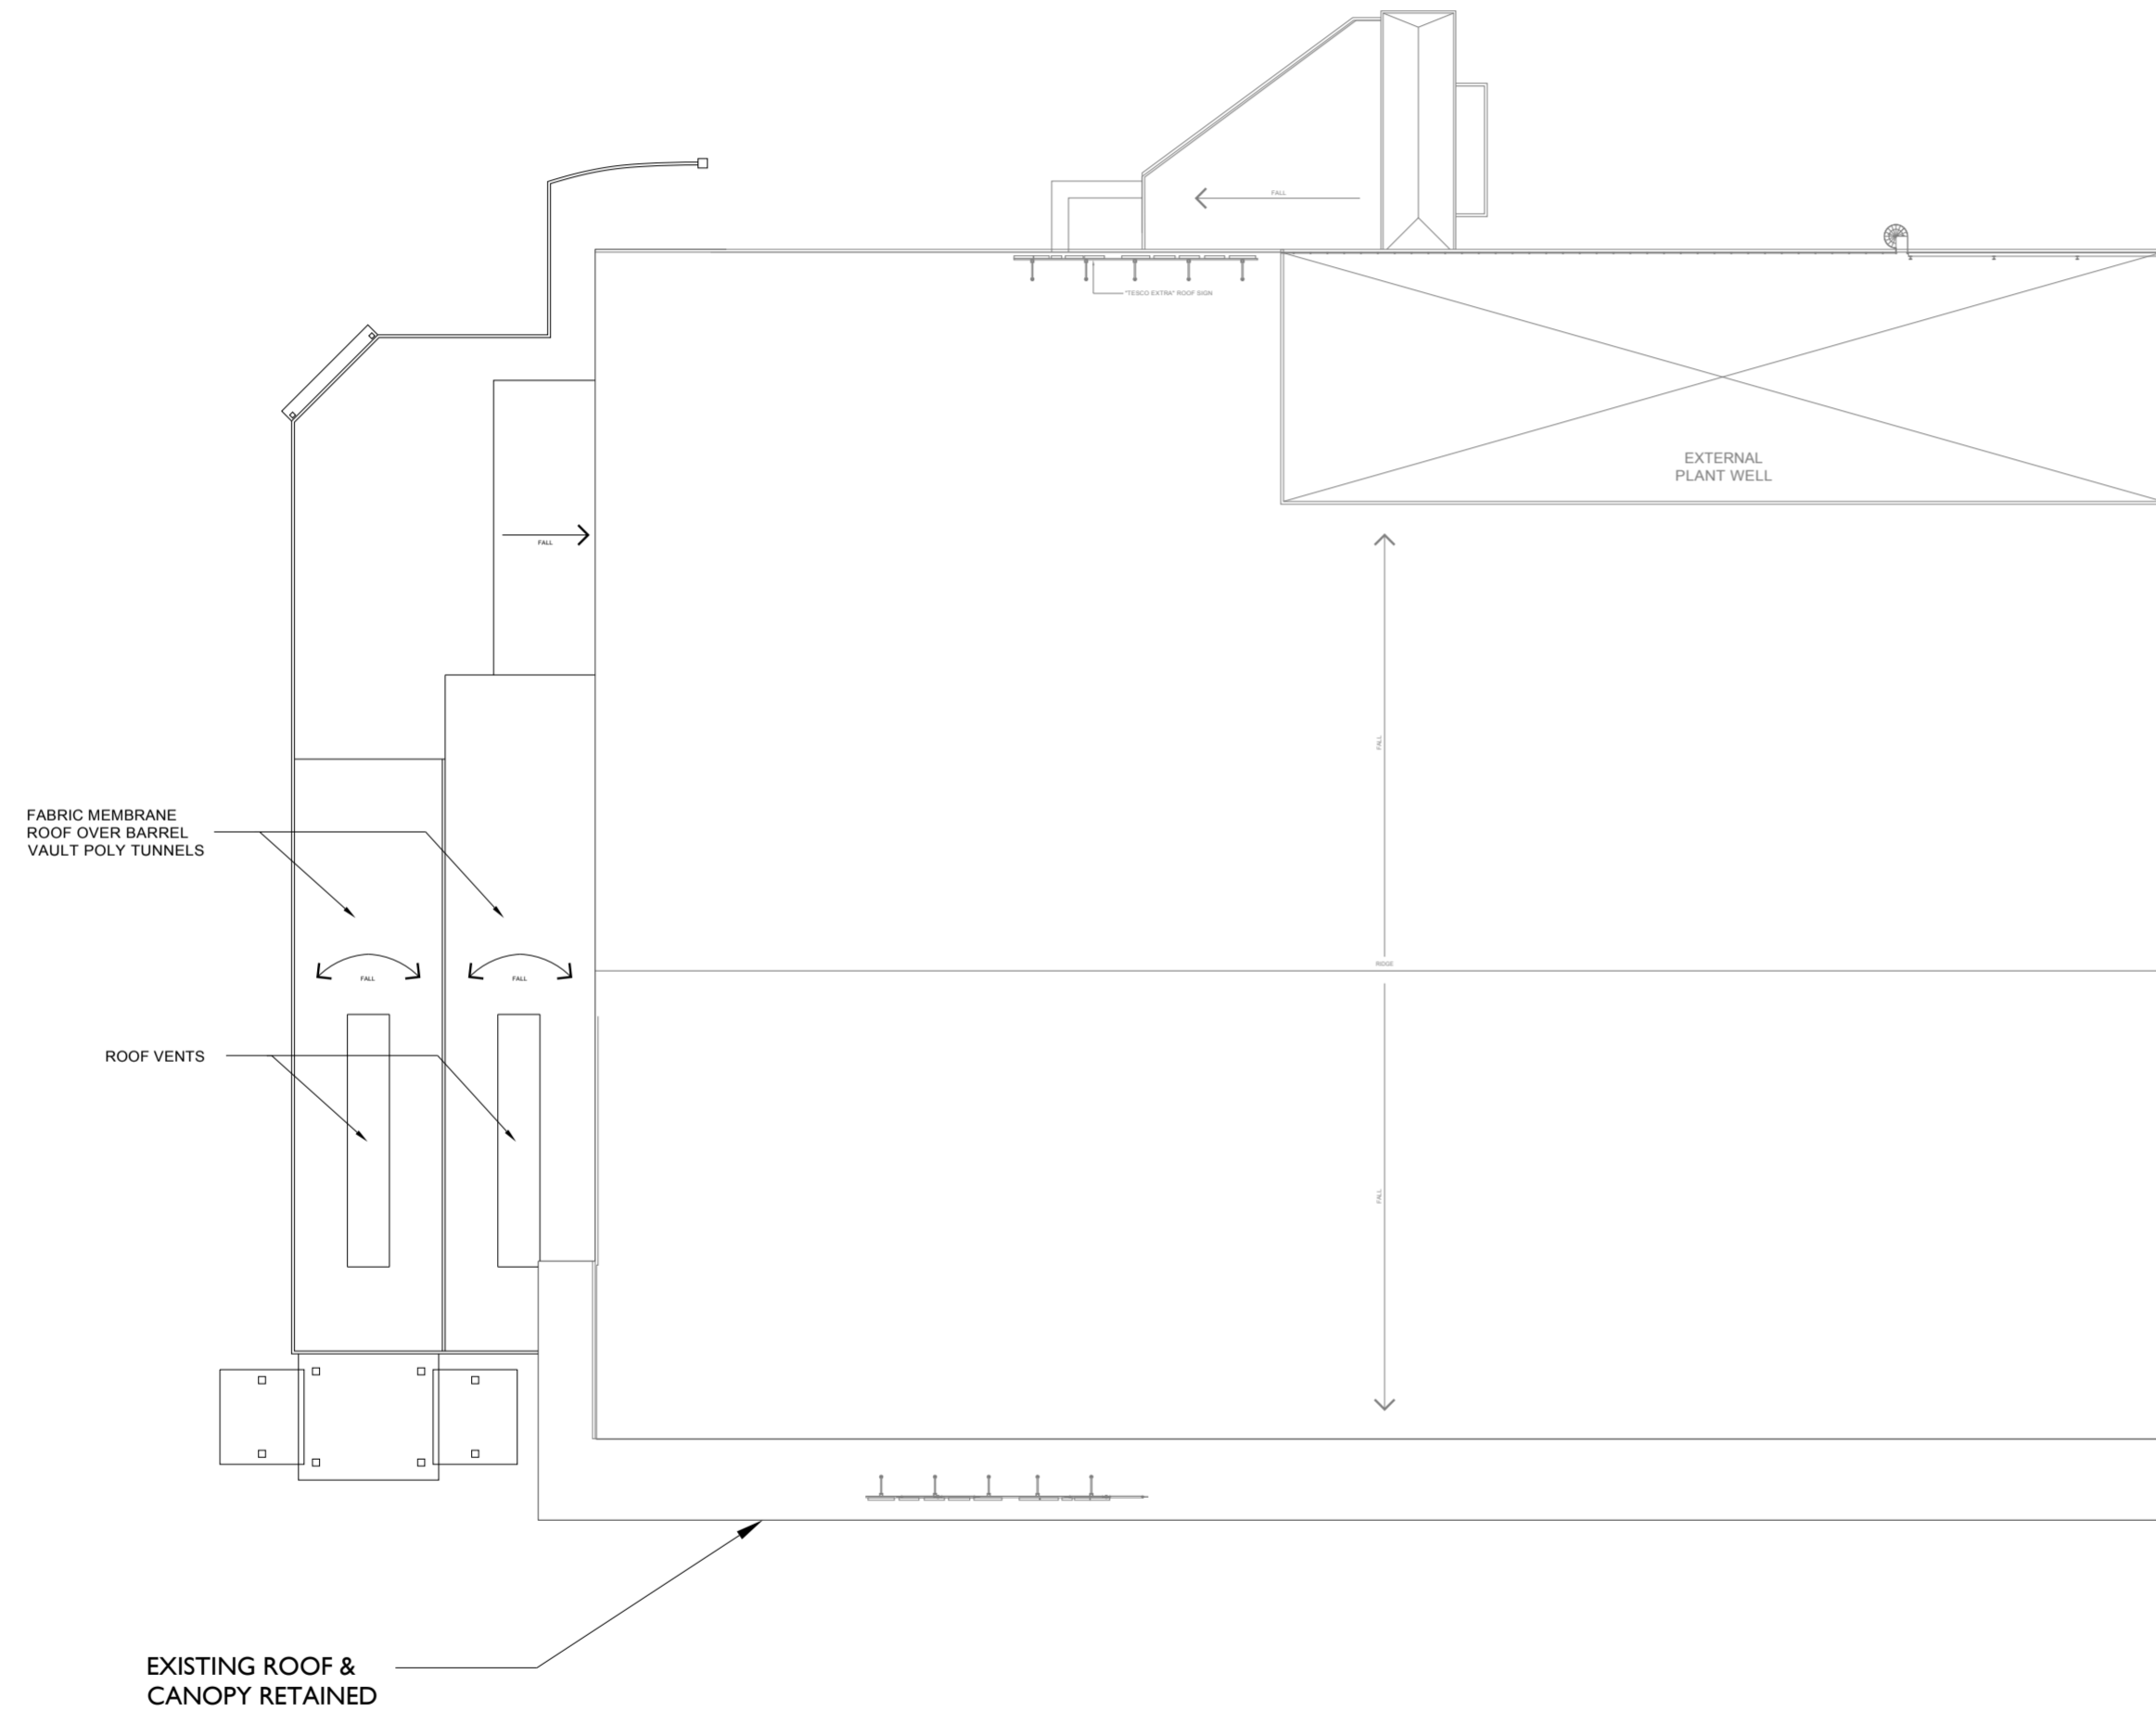


FOR PLANNING

NOTES

This drawing to be read in accordance with the specification/Bills of Quantities and related drawings.
No Dimensions to be scaled from this drawing. All stated dimensions to be verified on site and the Architect notified of any discrepancies.

 

Project
GARDEN CENTRE EXTENSION & STORE ALTERATIONS
TESCO STORE
CULVERHOUSE CROSS

Title
PROPOSED ROOF PLAN

Scale
 1:500 @A2 Date
 MAY 2014

Drawn
 DAB Checked
 GW

Drawing Number
4021_P014 Revision

Saunders Partnership Architects
 ARCHITECTURE | URBAN DESIGN | MASTER PLANNING



www.saunderspartnership.com T 01707 383300
 Welwyn Garden City | Bristol | Manchester | London