




PRELIMINARY
FOR ILLUSTRATIVE PURPOSES ONLY

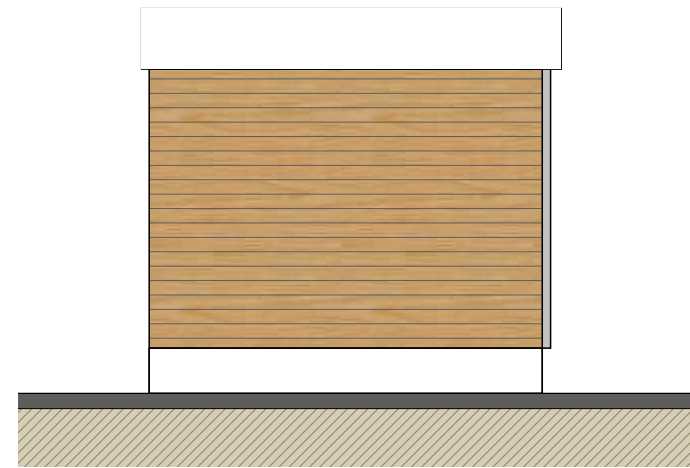


VIEW 1 - SIDE ELEVATION

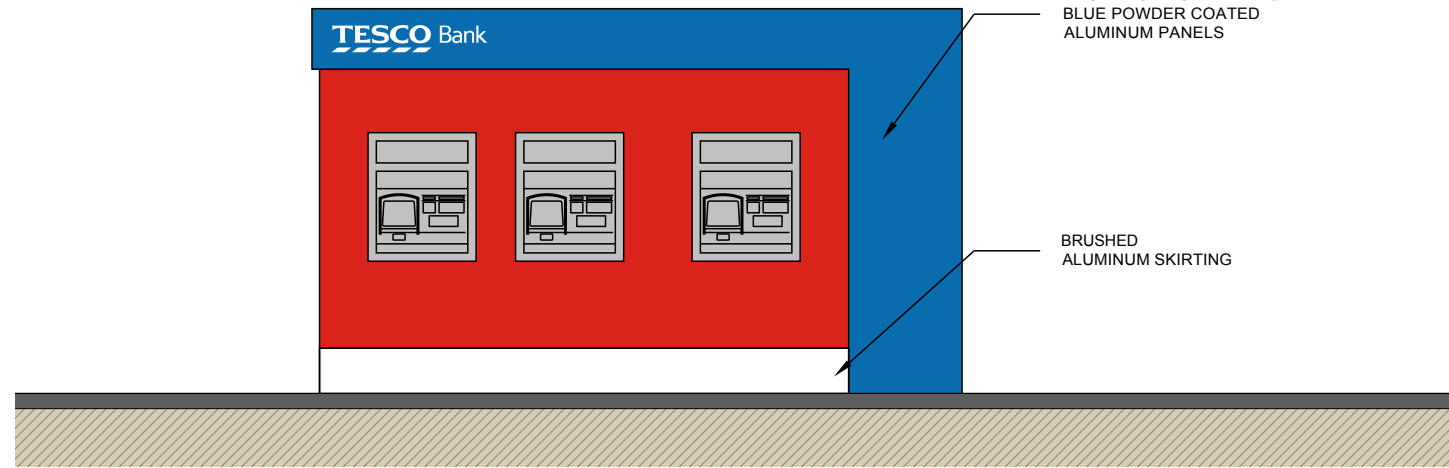


VIEW 2 - FRONT ELEVATION

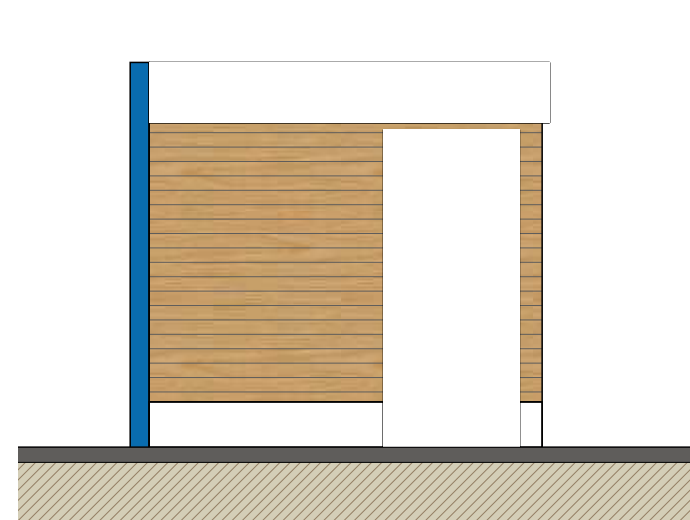

VIEW 3 - SIDE ELEVATION

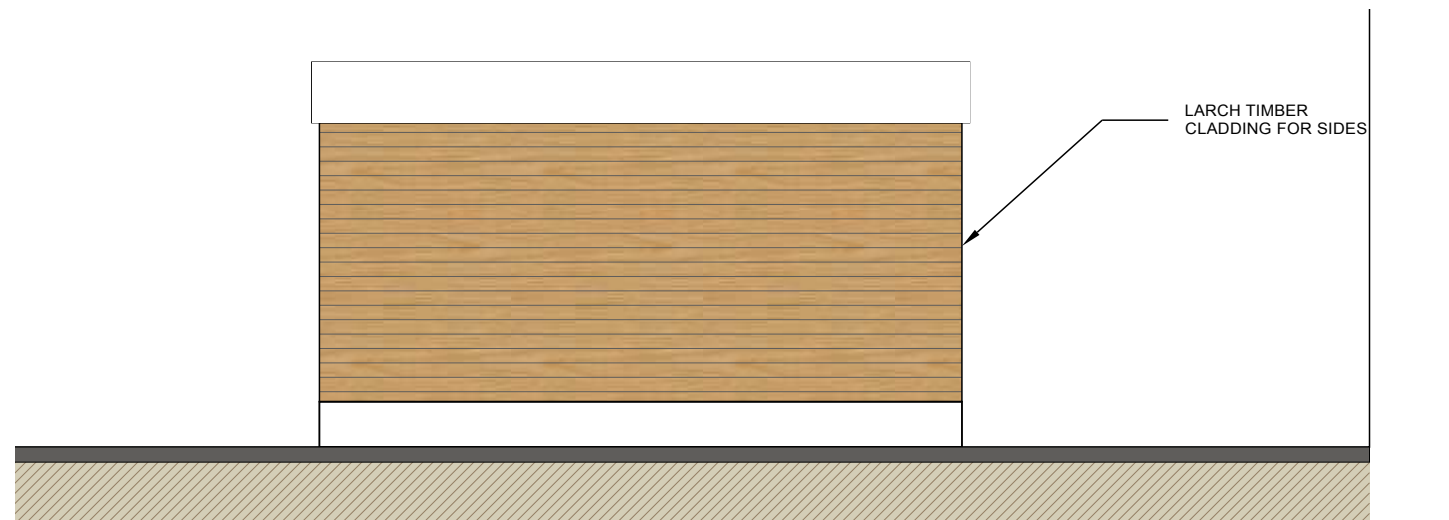

VIEW 4 - REAR ELEVATION

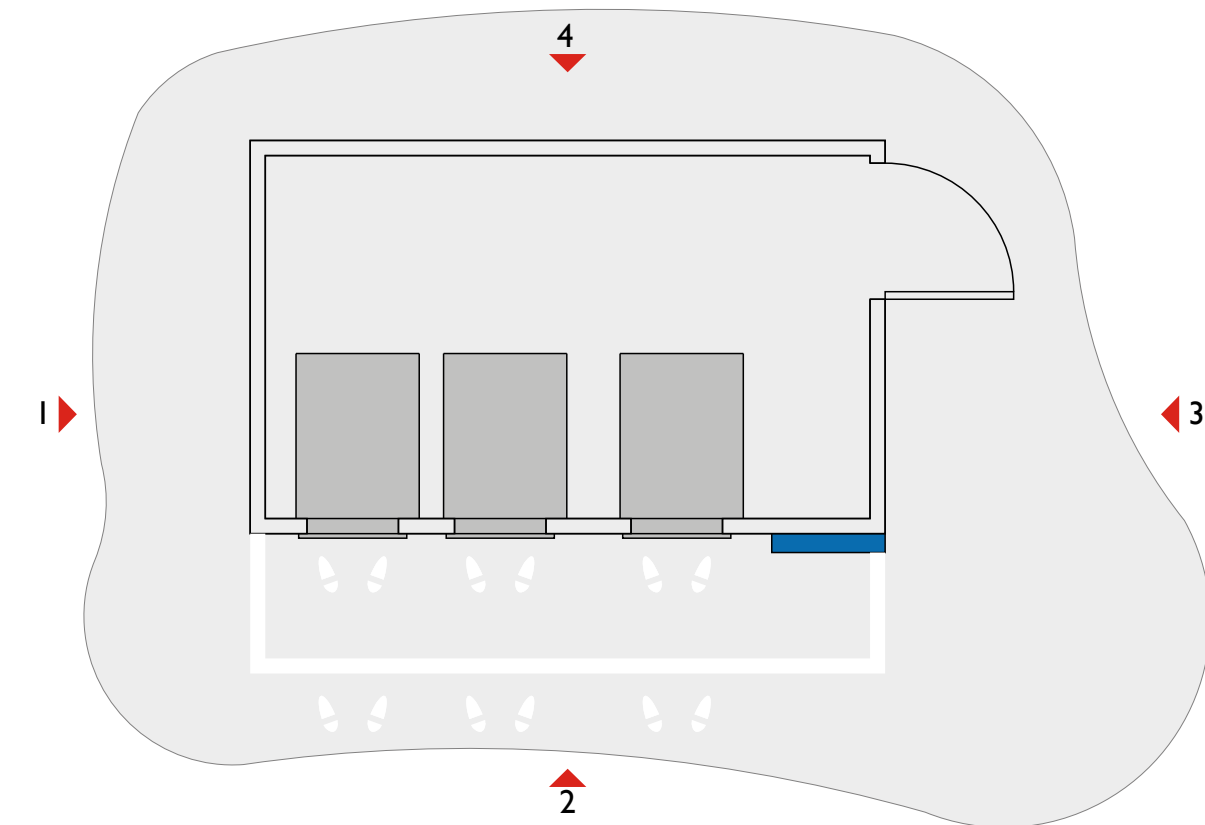


INDICATIVE PLAN



PHOTOGRAPHIC EXAMPLE

NOTES ©

This drawing to be read in accordance with the specification/Bills of Materials and related drawings. No Dimensions to be scaled from this drawing. All stated dimensions to be verified on site and the Architect notified of any discrepancies.

 

SIGNAGE DETAILS TO FORM PART OF A SEPARATE APPLICATION.

INTERNAL LAYOUT SHOWN INDICATIVELY AND SUBJECT TO CHANGE

Project
GARDEN CENTRE EXTENSION & STORE ALTERATIONS
TESCO STORE
CULVERHOUSE CROSS

Title
PROPOSED ATM POD

Scale
1:50 @A3

Date
MAY 2014

Drawn
ACD

Checked
GW

Drawing Number
4021 PI12

Revision
-

Saunders Partnership Architects
ARCHITECTURE | URBAN DESIGN | MASTER PLANNING



www.saunderspartnership.com T 01707 385300
Welwyn Garden City | Bristol | Manchester | London

