



PRELIMINARY
FOR ILLUSTRATIVE PURPOSES ONLY

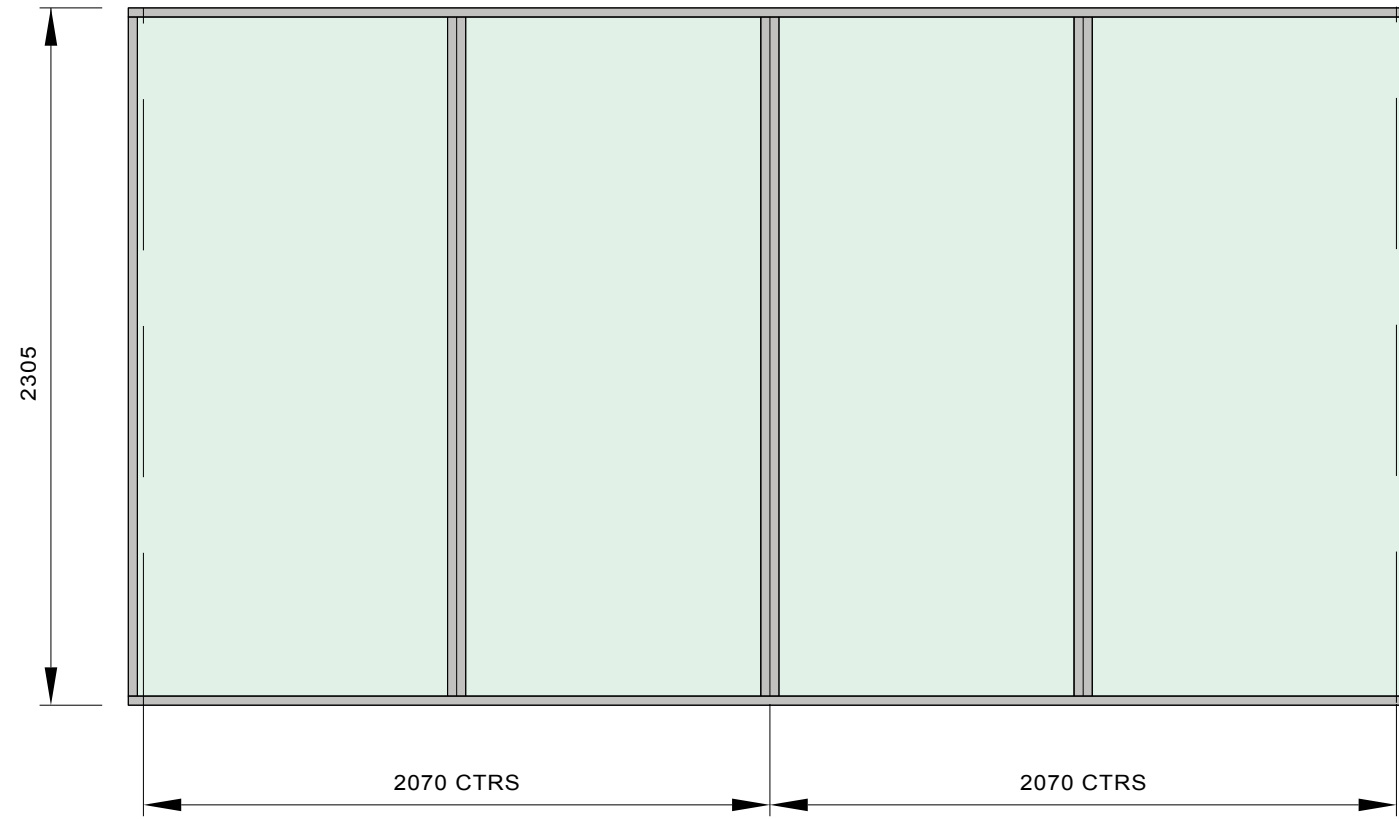


PLAN

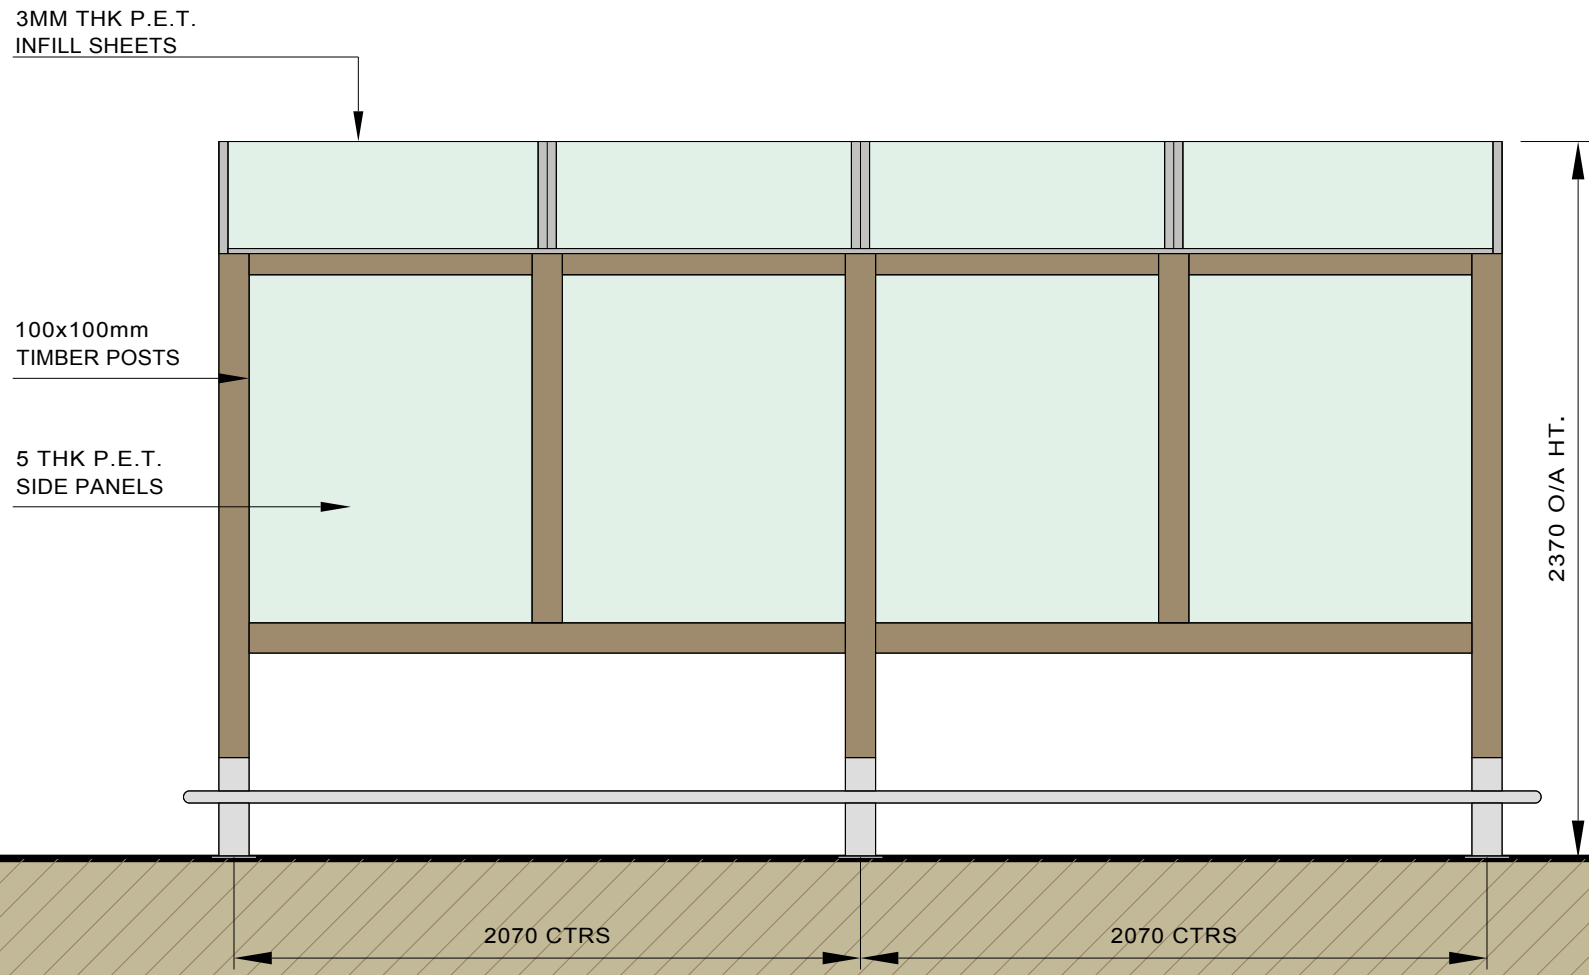

SIDE ELEVATION




PHOTOGRAPH: TYPICAL TROLLEY BAY

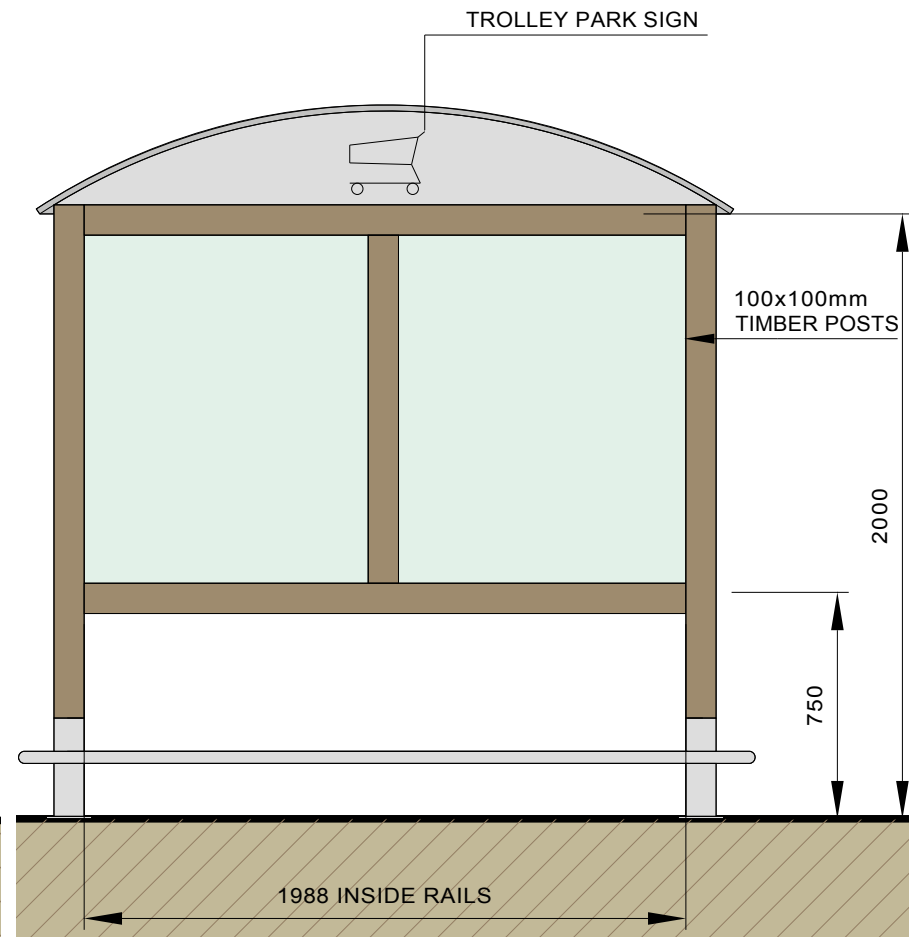

FRONT ELEVATION

NOTES

This drawing to be read in accordance with the specification/Bills of Quantities and related drawings. No Dimensions to be scaled from this drawing. All stated dimensions to be verified on site and the Architect notified of any discrepancies.

 

Project
GARDEN CENTRE EXTENSION & STORE ALTERATIONS
TESCO STORE
CULVERHOUSE CROSS

Title
PROPOSED TROLLEY BAY
PLAN AND ELEVATIONS

| | | | |
|-------|------|---------|----------|
| Scale | 1:25 | Date | MAY 2014 |
| Drawn | ACD | Checked | GW |

| | | | |
|----------------|-----------|----------|--|
| Drawing Number | 4021_PI15 | Revision | |
|----------------|-----------|----------|--|