



PRELIMINARY
FOR ILLUSTRATIVE PURPOSES ONLY

NOTES

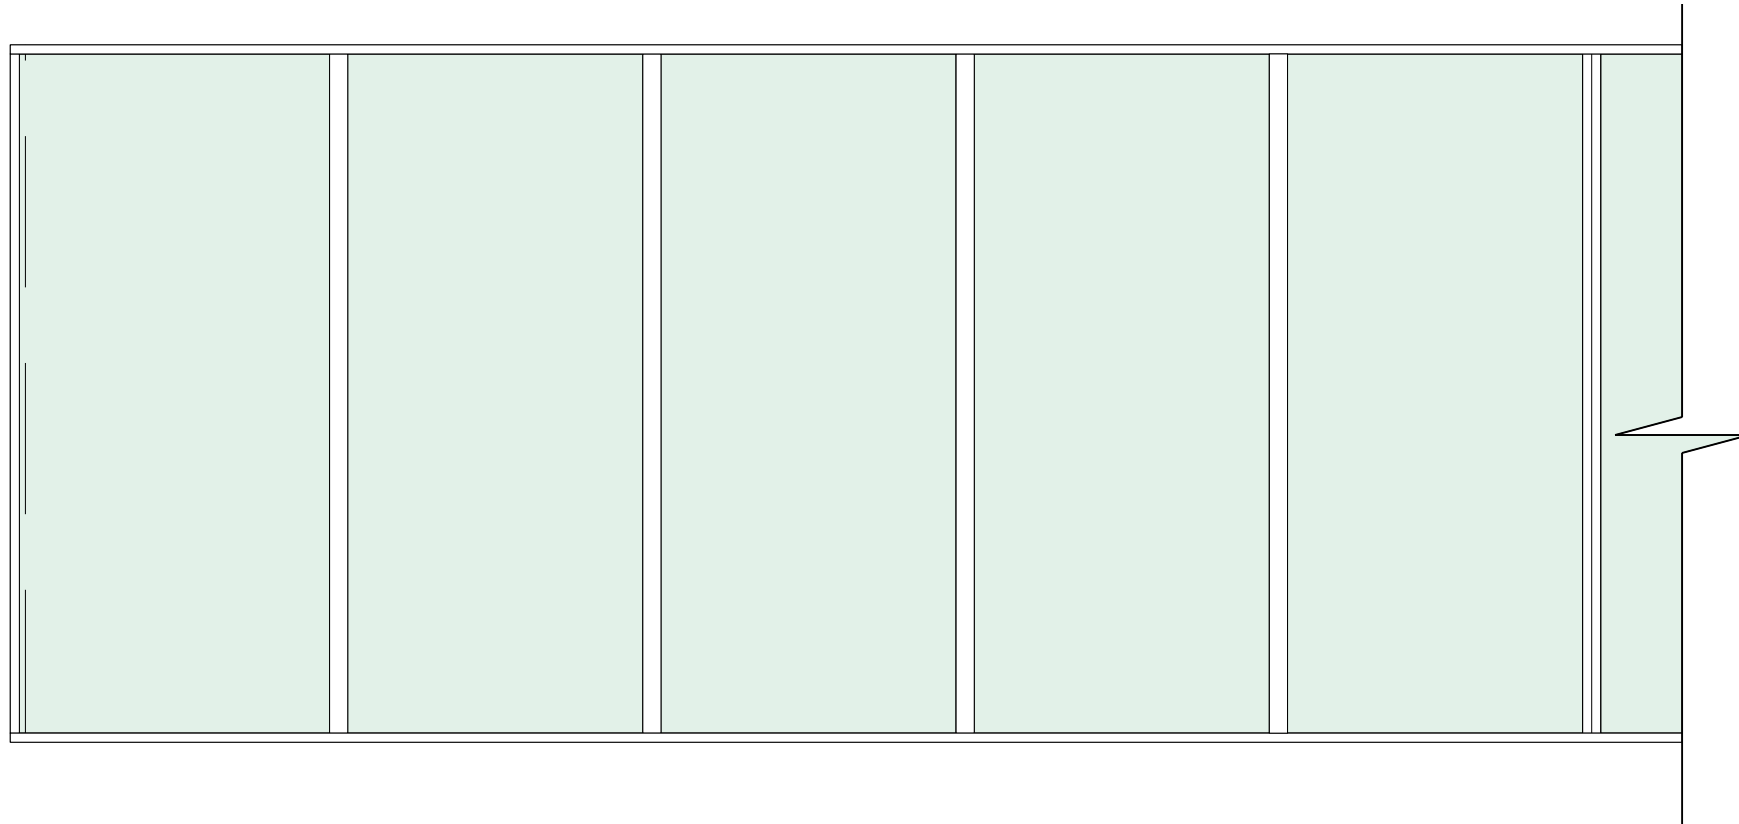


This drawing to be read in accordance with the specification/Bills of Quantities and related drawings. No Dimensions to be scaled from this drawing. All stated dimensions to be verified on site and the Architect notified of any discrepancies.

 


PLAN

3MM THK P.E.T.
INFILL SHEETS

WHITE METAL
POSTS

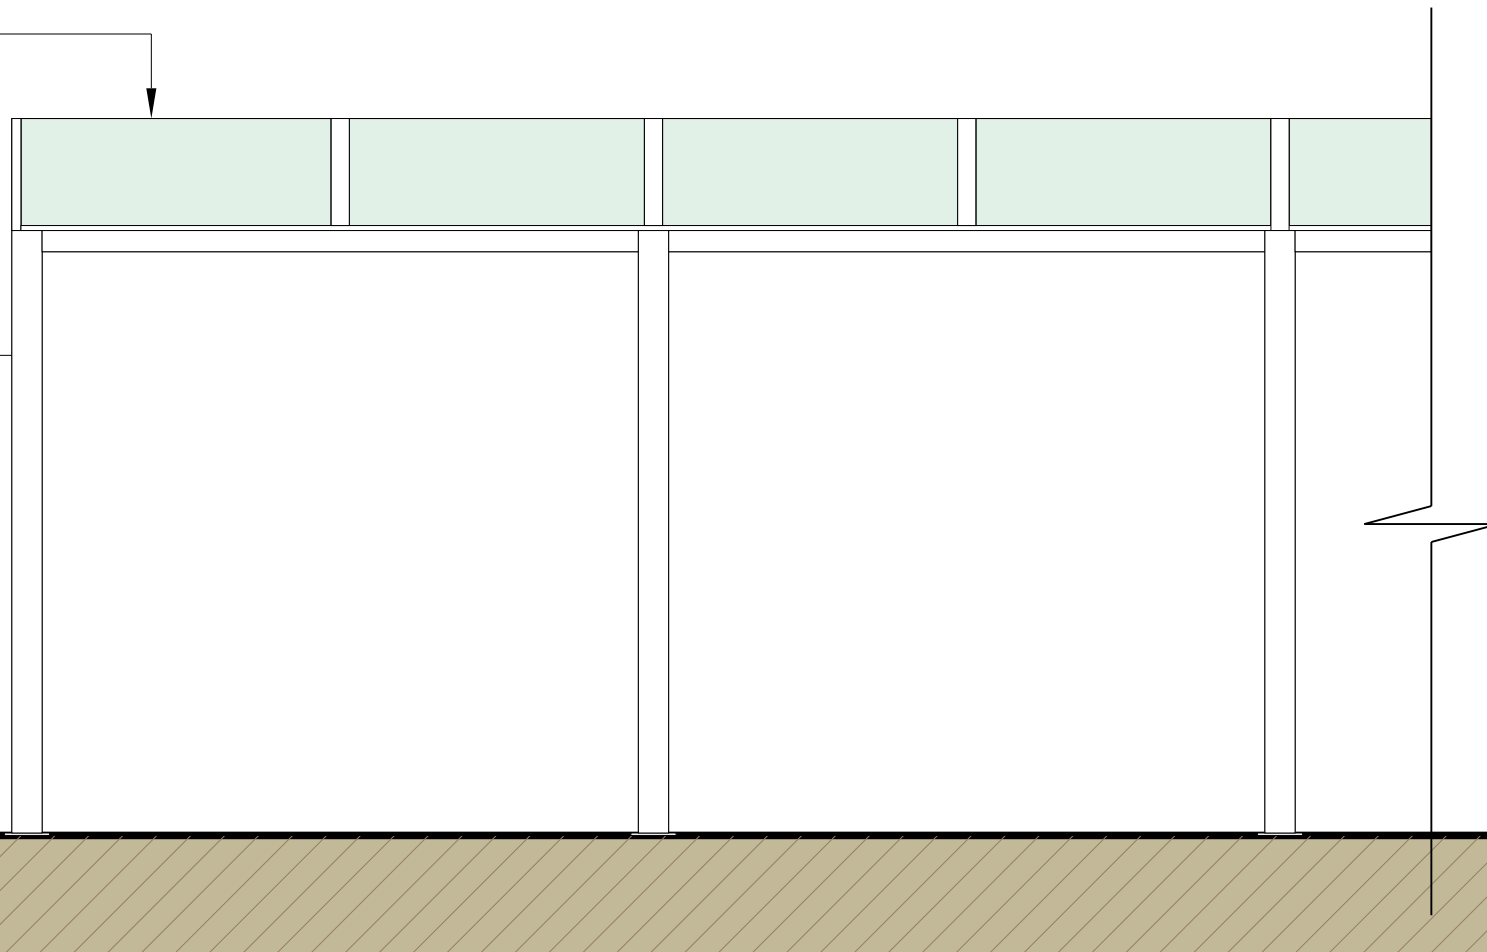

SIDE ELEVATION

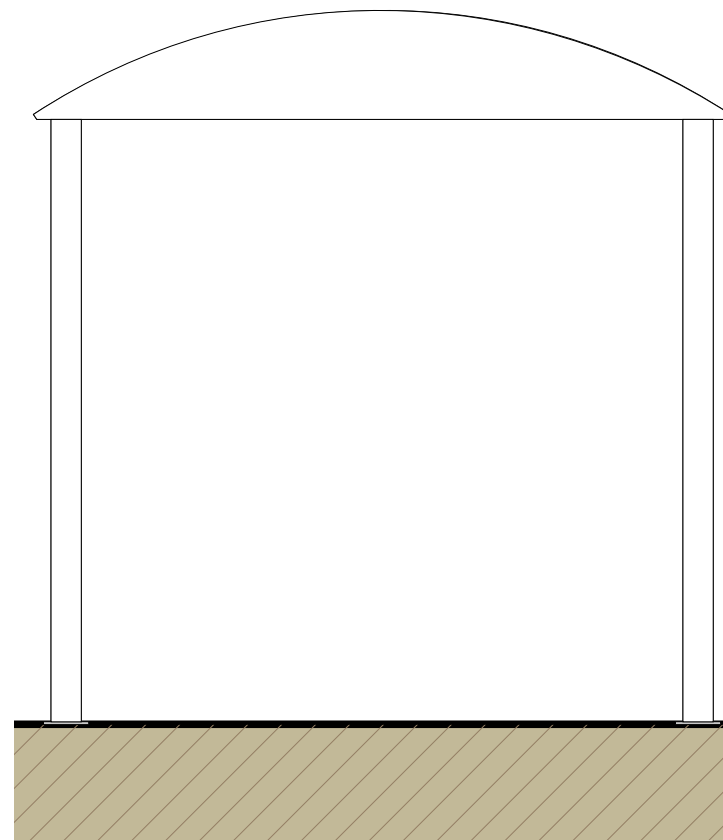

FRONT ELEVATION

Project
**GARDEN CENTRE EXTENSION &
STORE ALTERATIONS
TESCO STORE
CULVERHOUSE CROSS**

Title
**PROPOSED COVERED
WALKWAY**

Scale 1:25	@A3	Date MAY 2014
Drawn ACD		Checked GW

Drawing Number 4021_PI16	Revision
------------------------------------	----------

Saunders Partnership Architects
ARCHITECTURE | URBAN DESIGN | MASTER PLANNING



Wetwyn Garden City | Bristol | Manchester | London

