


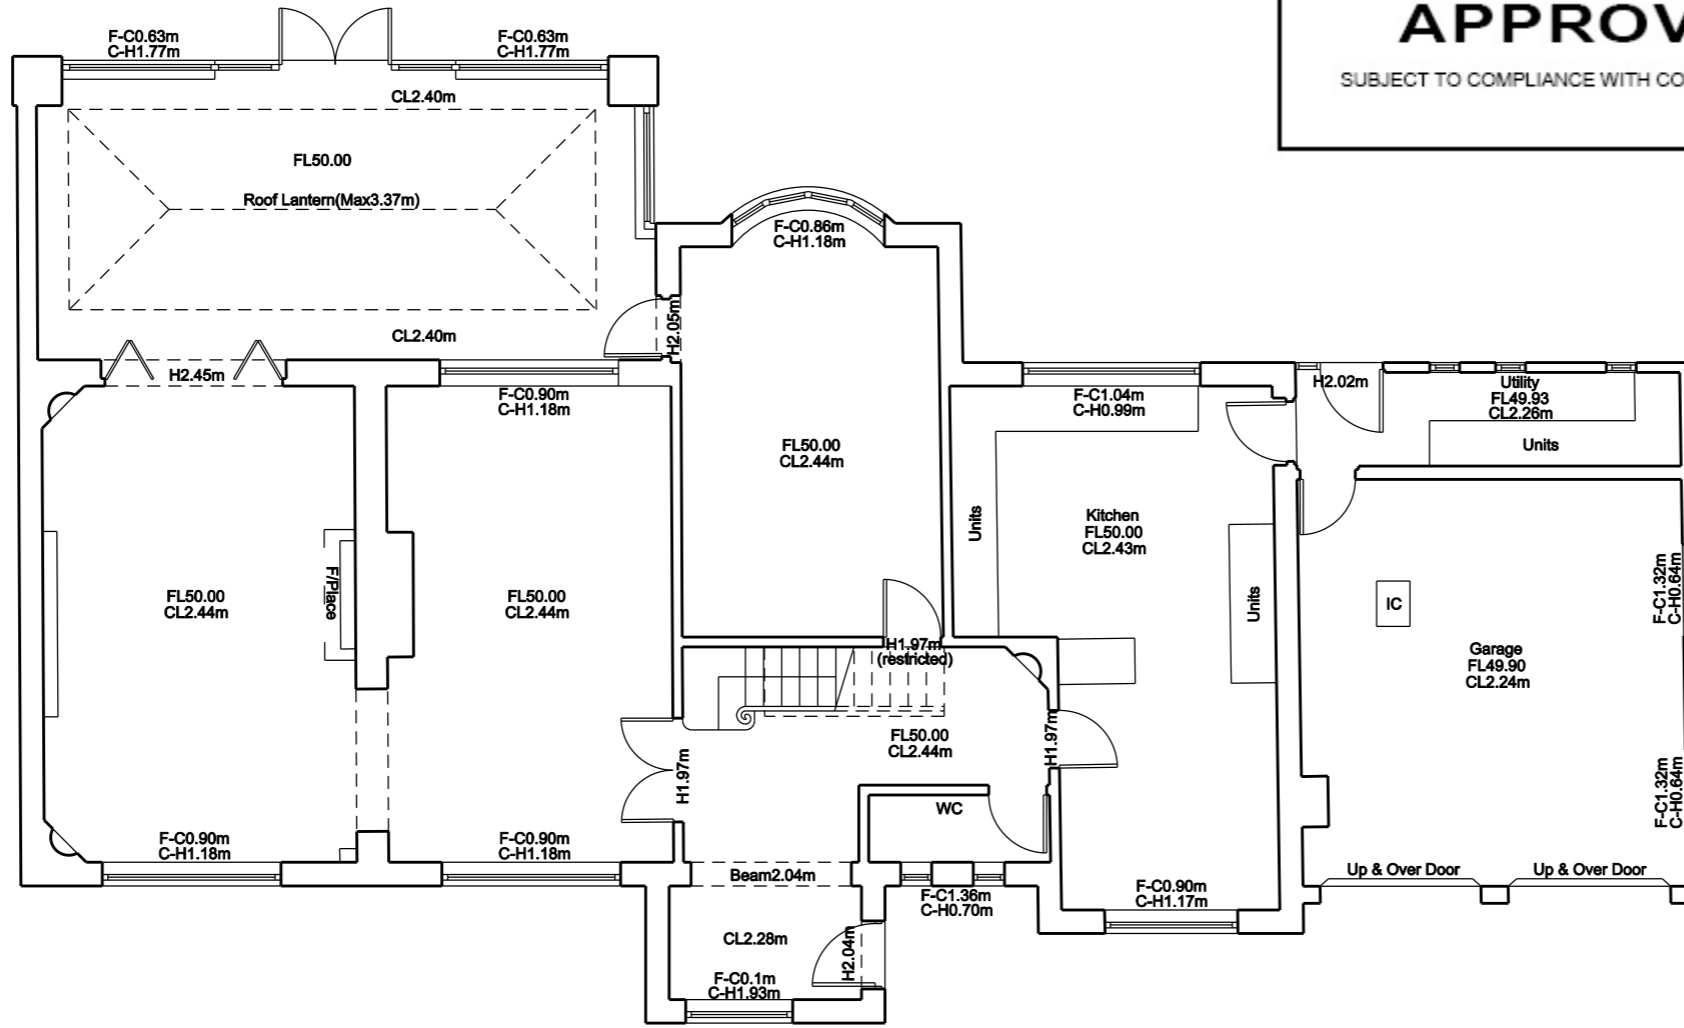

**THE VALE OF
GLAMORGAN COUNCIL**
 TOWN AND COUNTRY PLANNING ACT 1990
APPROVED
 SUBJECT TO COMPLIANCE WITH CONDITIONS (IF ANY)



N O T E S

| REVISION | DESCRIPTION | BY | DATE |
|----------|-------------|----|------|
| | | | |

ROBERTSON FRANCIS
 PARTNERSHIP
 Chartered Architects Tel : (029) 2039 9000
 5-7 Museum Place Fax : (029) 2038 7351
 Cardiff CF10 3BD E-mail : info@rpfarchitects.com

CLIENT
MR & MRS P SHAW

JOB TITLE
**OLD HEDGES
TREHILL, ST NICHOLAS
VALE OF GLAMORGAN, CF5 6SJ**

DRAWING TITLE
EXISTING GROUND FLOOR PLAN

| STATUS | DATE | DRAWN | CHECKED | SCALE @ A1 |
|----------|----------|-------|---------|------------|
| PLANNING | 01.07.14 | RDP | JNW | 1:100 |

| JOB NO. | DRAWING NO. | REV. |
|---------|-------------|------|
| 2275 | DP 200 | |

THIS DRAWING IS COPYRIGHT. ALL DIMENSIONS TO BE CHECKED ON SITE. ANY DISCREPANCIES TO BE REPORTED IMMEDIATELY TO THE ARCHITECTS. ALL DIMENSIONS TO BE CHECKED PRIOR TO ORDER OF MATERIALS OR FABRICATION OF WORK. THIS DRAWING SHOULD NOT BE SCALED.