




**THE VALE OF
GLAMORGAN COUNCIL**

TOWN AND COUNTRY PLANNING ACT 1990

APPROVED

SUBJECT TO COMPLIANCE WITH CONDITIONS (IF ANY)

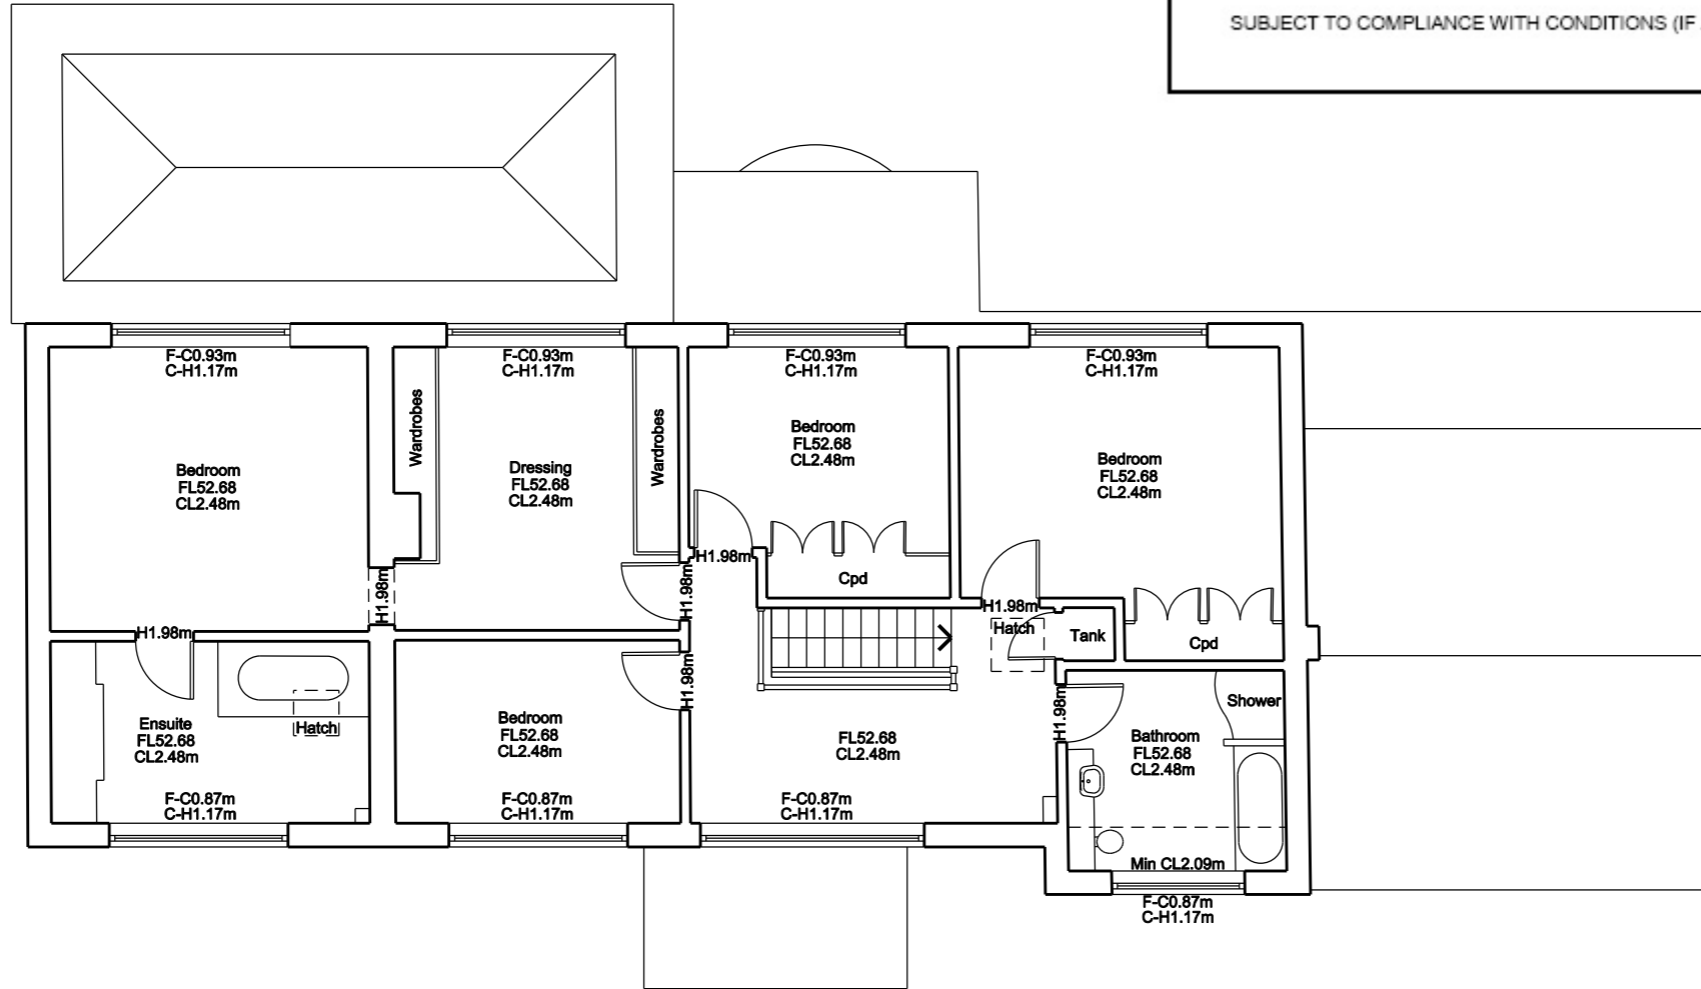

N O T E S

REVISION	DESCRIPTION	BY	DATE

ROBERTSON FRANCIS
PARTNERSHIP
Chartered Architects Tel : (029) 2039 9000
5-7 Museum Place Fax : (029) 2038 7351
Cardiff CF10 3BD E-mail : info@rpfarchitects.com



CLIENT
MR & MRS P SHAW

JOB TITLE
**OLD HEDGES
TREHILL, ST NICHOLAS
VALE OF GLAMORGAN, CF5 6SJ**

DRAWING TITLE
EXISTING FIRST FLOOR PLAN

STATUS	DATE	DRAWN	CHECKED	SCALE @ A1
PLANNING	01.07.14	RDP	JNW	1:100

JOB NO.	DRAWING NO.	REV.
2275	DP 201	

THIS DRAWING IS COPYRIGHT. ALL DIMENSIONS TO BE CHECKED ON SITE. ANY DISCREPANCIES TO BE REPORTED IMMEDIATELY TO THE ARCHITECTS. ALL DIMENSIONS TO BE CHECKED PRIOR TO ORDER OF MATERIALS OR FABRICATION OF WORK. THIS DRAWING SHOULD NOT BE SCALED.