




**THE VALE OF  
GLAMORGAN COUNCIL**

TOWN AND COUNTRY PLANNING ACT 1990

**APPROVED**

SUBJECT TO COMPLIANCE WITH CONDITIONS (IF ANY)

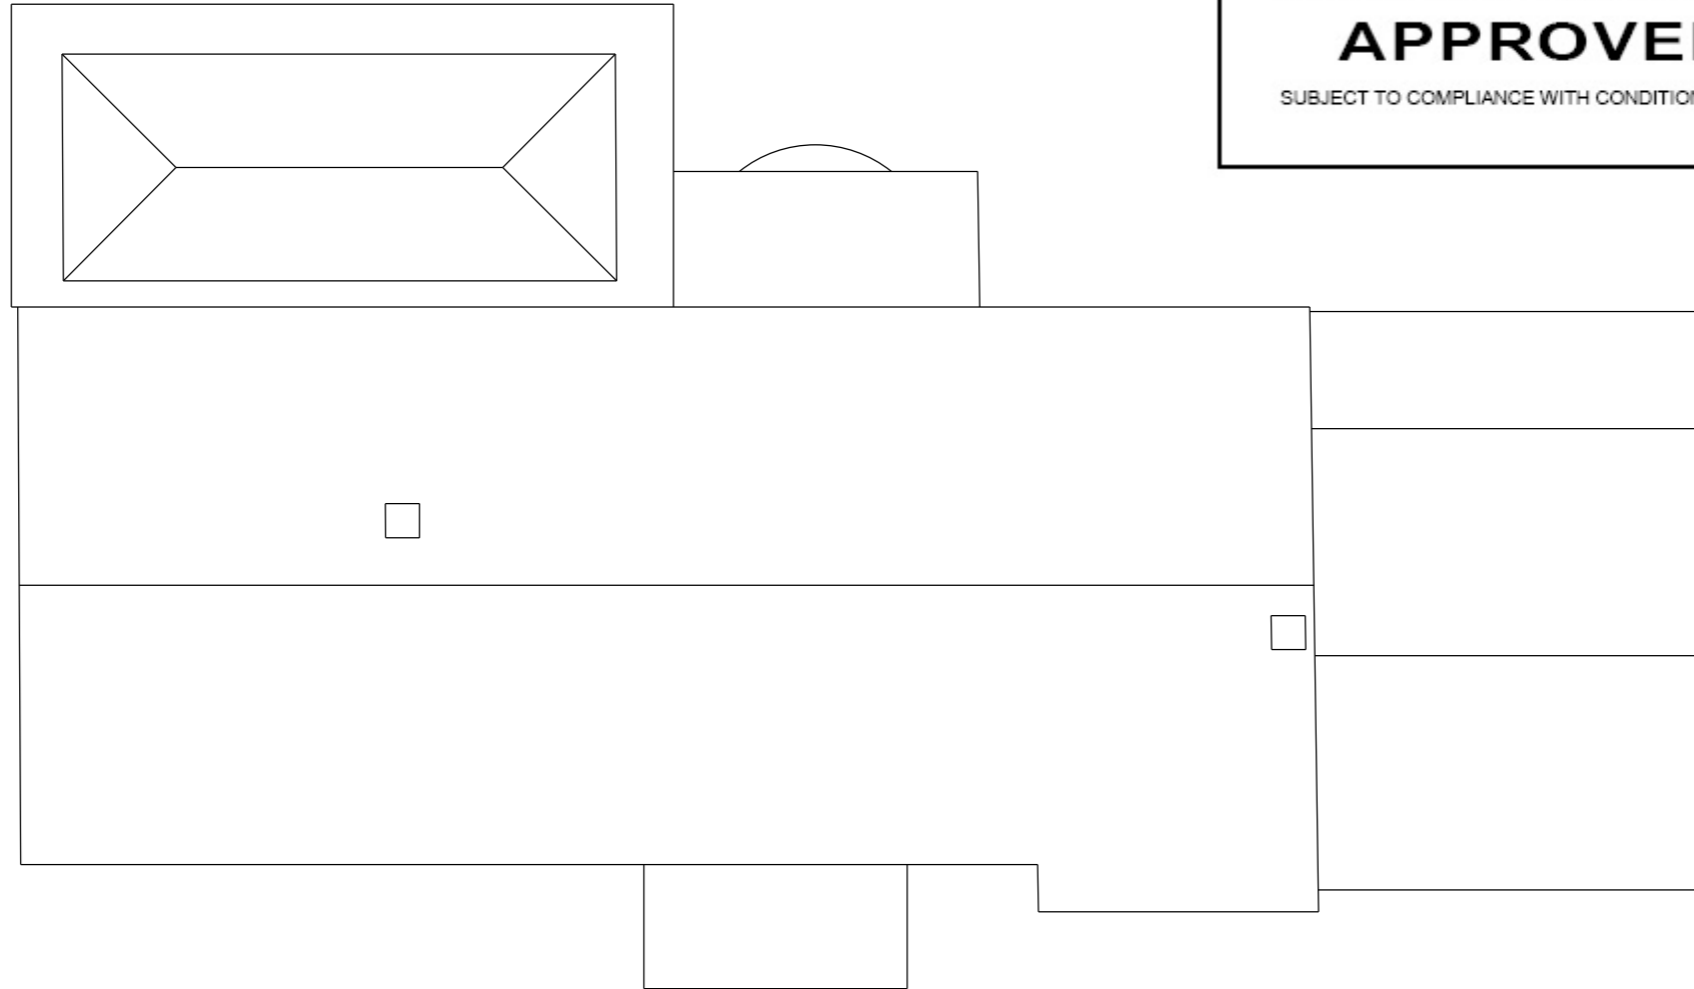

N O T E S

REVISION	DESCRIPTION	BY	DATE

**ROBERTSON FRANCIS**  
P A R T N E R S H I P

Chartered Architects Tel : (029) 2039 9000  
5-7 Museum Place Fax : (029) 2038 7351  
Cardiff CF10 3BD E-mail : info@rpfarchitects.com



CLIENT  
**MR & MRS P SHAW**

JOB TITLE  
**OLD HEDGES  
TREHILL, ST NICHOLAS  
VALE OF GLAMORGAN, CF5 6SJ**

DRAWING TITLE  
**EXISTING ROOF PLAN**

STATUS	DATE	DRAWN	CHECKED	SCALE @ A1
PLANNING	01.07.14	RDP	JNW	1:100

JOB NO.	DRAWING NO.	REV.
2275	DP 202	

THIS DRAWING IS COPYRIGHT. ALL DIMENSIONS TO BE CHECKED ON SITE. ANY DISCREPANCIES TO BE REPORTED IMMEDIATELY TO THE ARCHITECTS. ALL DIMENSIONS TO BE CHECKED PRIOR TO ORDER OF MATERIALS OR FABRICATION OF WORK. THIS DRAWING SHOULD NOT BE SCALED.