


North-East Elevation

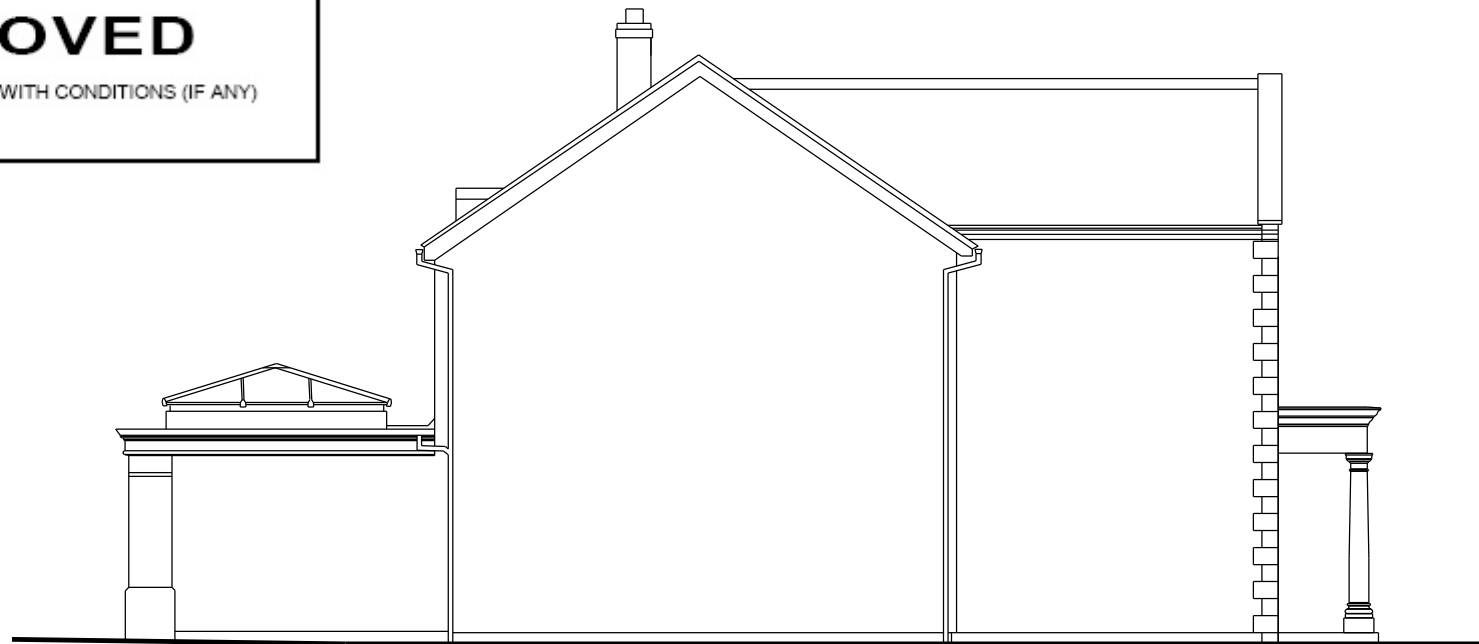

South-West Elevation

N O T E S

LEGEND:

- ① Clay ridge tiles - blue-grey
- ② Natural slate - blue-grey
- ③ Timber eaves / fascias - painted black
- ④ PVCu rainwater goods - black
- ⑤ Masonry render - light cream
- ⑥ Reconstituted stone window sills - buff
- ⑦ Reconstituted stone quoins - buff
- ⑧ Reconstituted stone copings - buff
- ⑨ Reconstituted stone portico - buff
- ⑩ Timber sliding sash windows - white
- ⑪ Timber French doors - white
- ⑫ Timber sliding / folding doors - white
- ⑬ Velux roof windows - grey
- ⑭ Cedar garage door - natural

**THE VALE OF
GLAMORGAN COUNCIL**
TOWN AND COUNTRY PLANNING ACT 1990
APPROVED
SUBJECT TO COMPLIANCE WITH CONDITIONS (IF ANY)

REVISION	DESCRIPTION	BY	DATE
ROBERTSON FRANCIS P A R T N E R S H I P <small>Chartered Architects Tel : (029) 2039 9000 5-7 Museum Place Fax : (029) 2038 7351 Cardiff CF10 3BD E-mail : info@rpfarchitects.com</small>			
CLIENT MR & MRS P SHAW			
JOB TITLE OLD HEDGES TREHILL, ST NICHOLAS VALE OF GLAMORGAN, CF5 6SJ			
DRAWING TITLE PROPOSED SIDE (N-E & S-W) ELEVATIONS			
STATUS	DATE	DRAWN	CHECKED
PLANNING	01.07.14	RDP	JNW
SCALE @ A1	1:100		
JOB NO.	DRAWING NO.	REV.	
2275	DP 311		

THIS DRAWING IS COPYRIGHT. ALL DIMENSIONS TO BE CHECKED ON SITE. ANY DISCREPANCIES TO BE REPORTED IMMEDIATELY TO THE ARCHITECTS. ALL DIMENSIONS TO BE CHECKED PRIOR TO ORDER OF MATERIALS OR FABRICATION OF WORK. THIS DRAWING SHOULD NOT BE SCALED.