




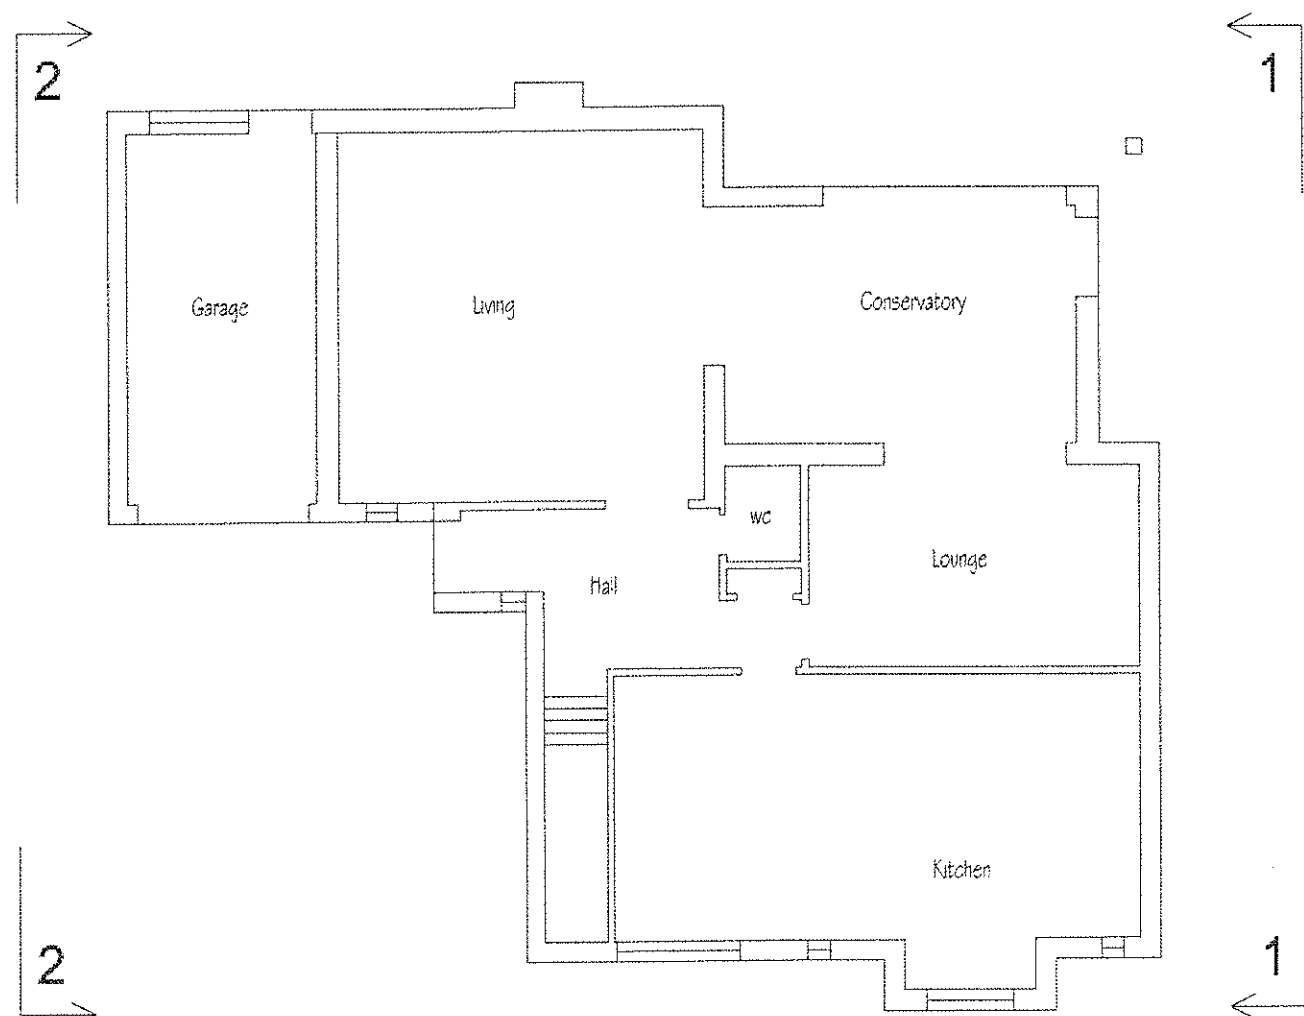

EXISTING GROUND
Scale 1:100

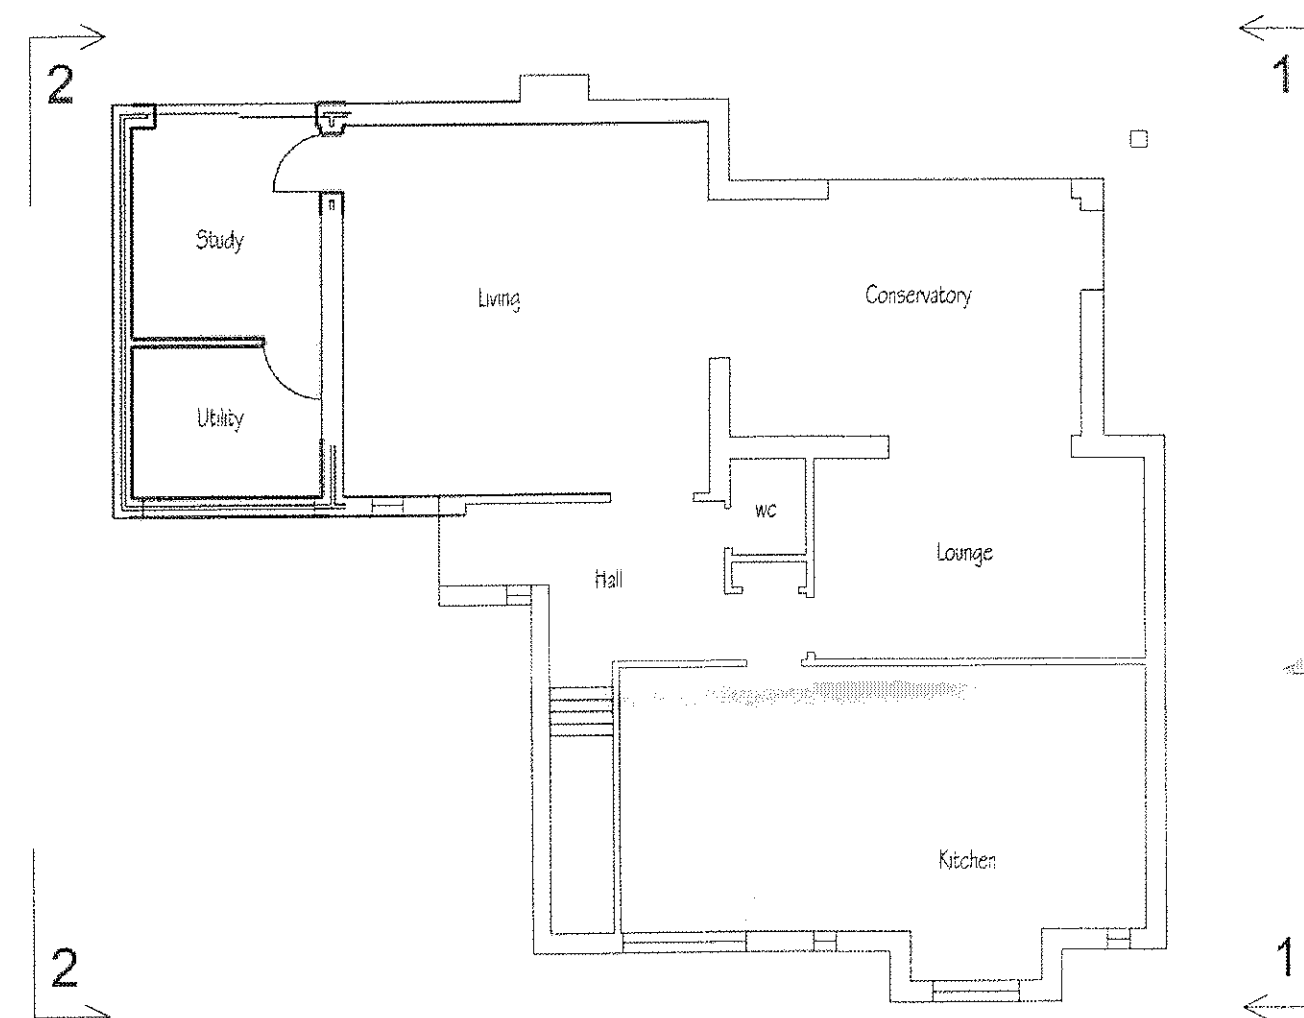


PROPOSED GROUND
Scale 1:100

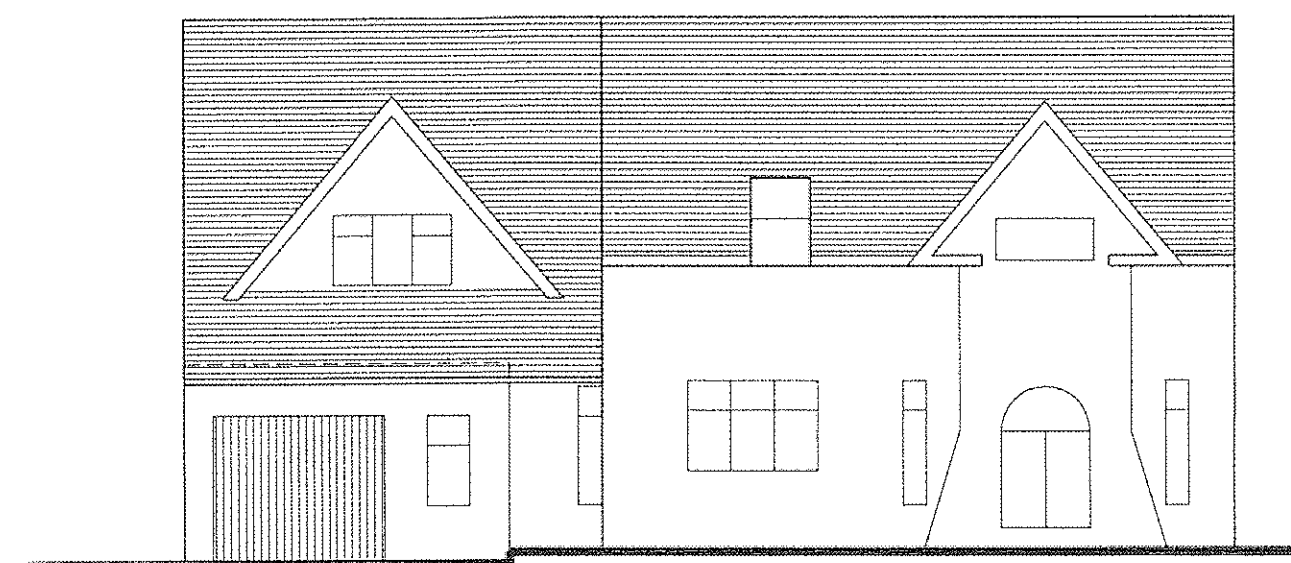


EXISTING FRONT ELEVATION
Scale 1:100




PROPOSED FRONT ELEVATION
Scale 1:100

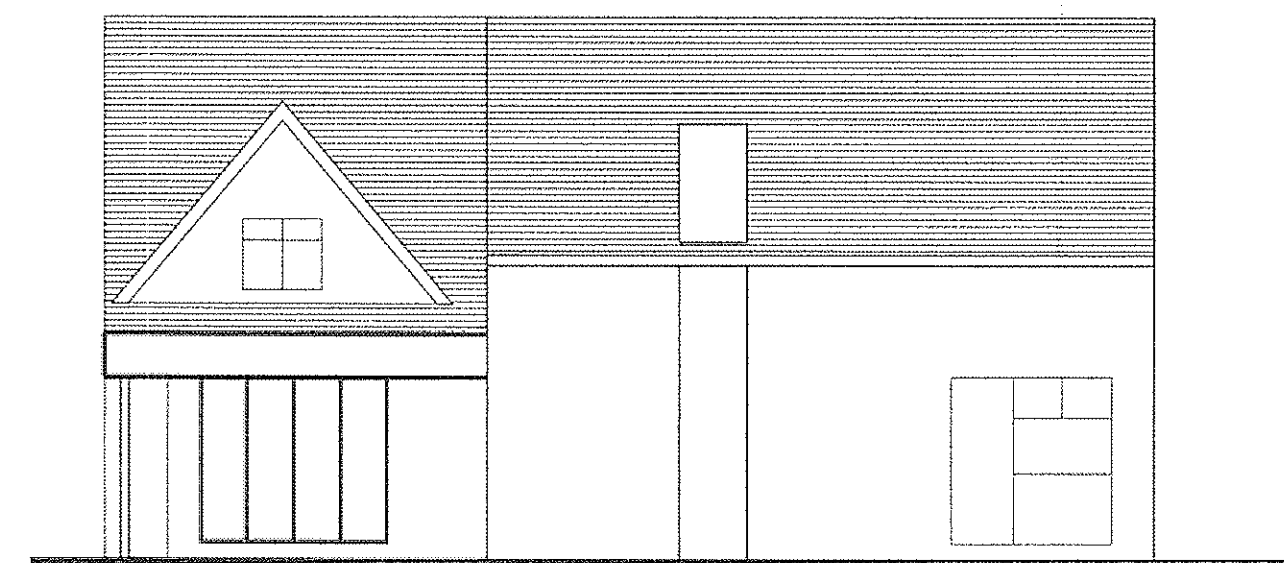


EXISTING REAR ELEVATION
Scale 1:100

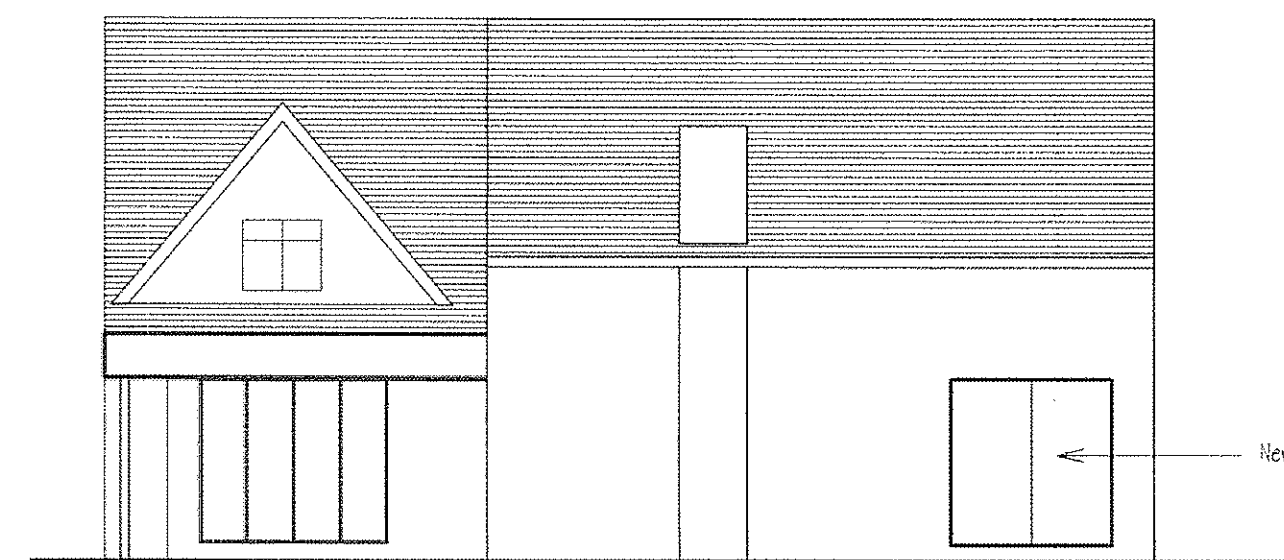


PROPOSED REAR ELEVATION
Scale 1:100

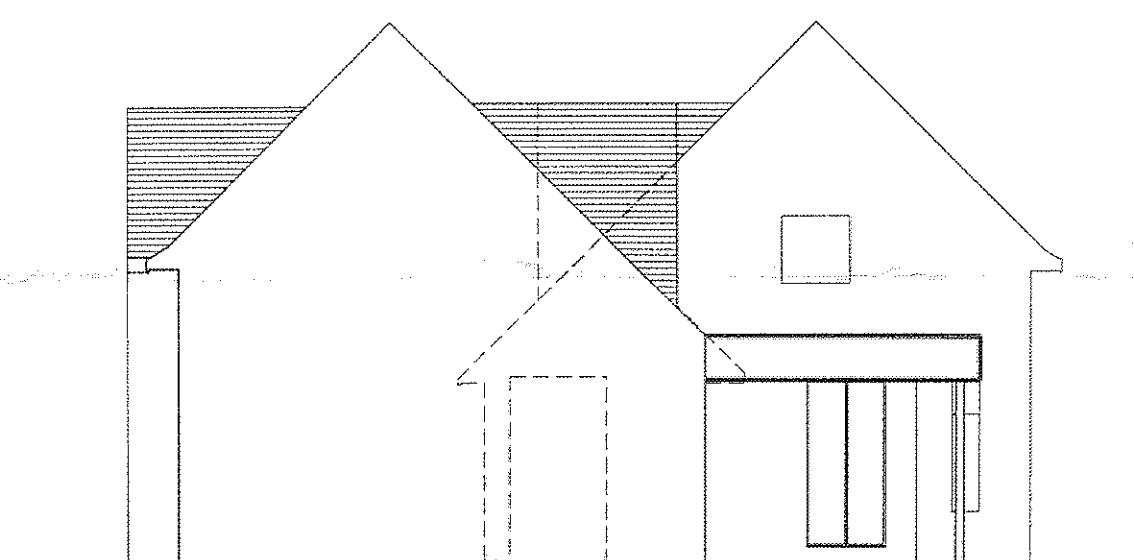


EXISTING SIDE ELEVATION 1-1
Scale 1:100 (Unchanged)

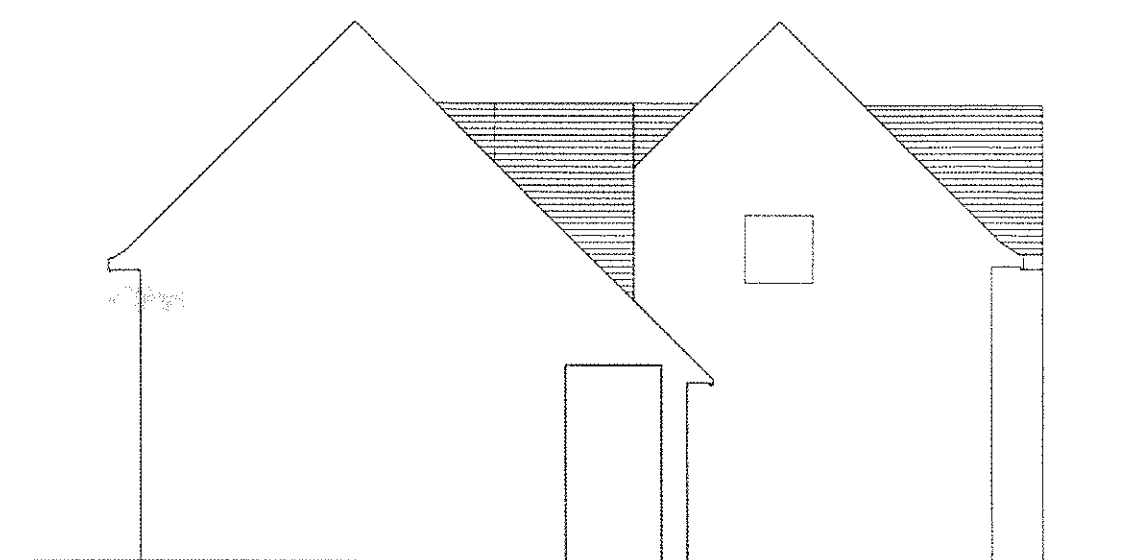


EXISTING SIDE ELEVATION 2-2
Scale 1:100 (Unchanged)

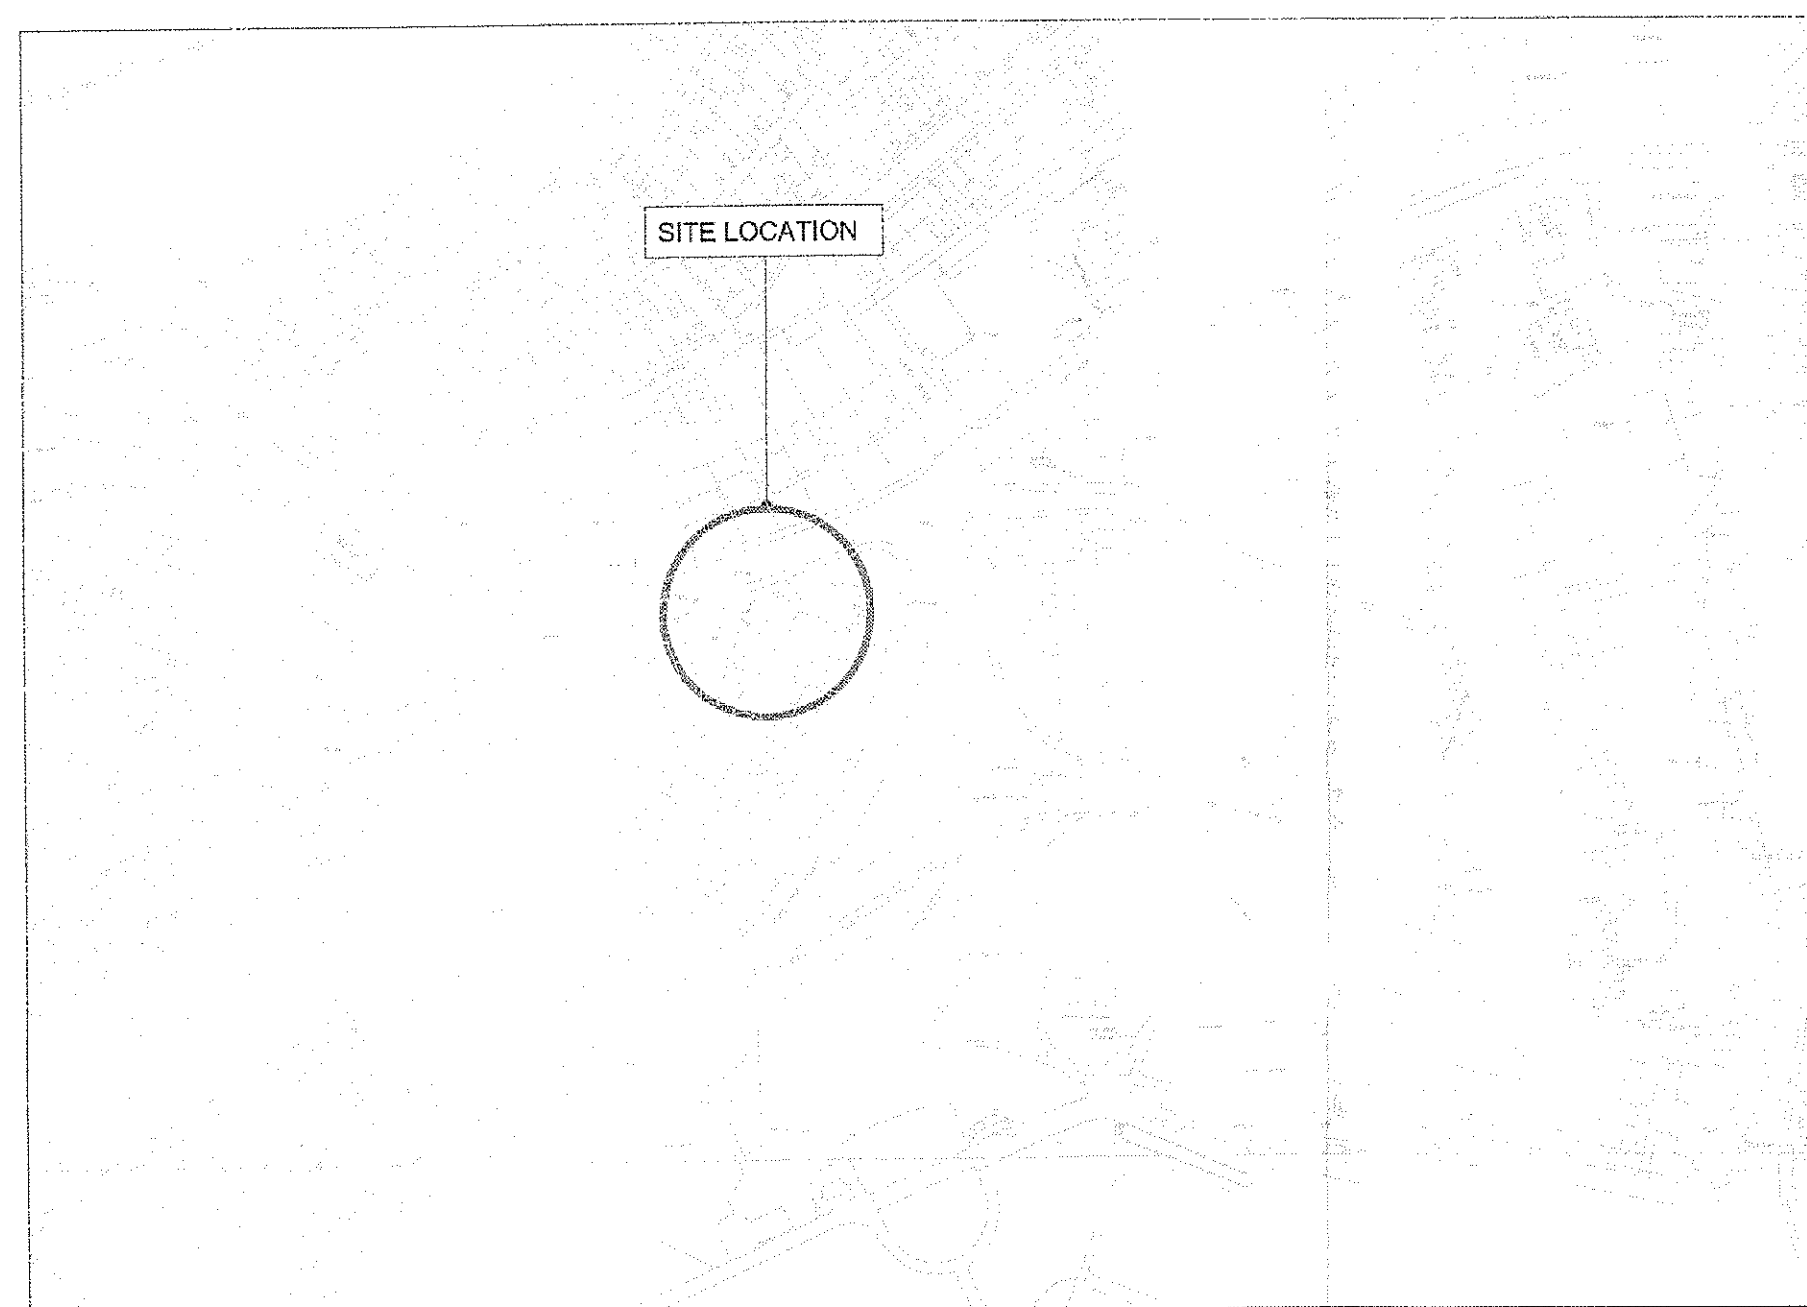

LOCATION PLAN
Scale 1:2500

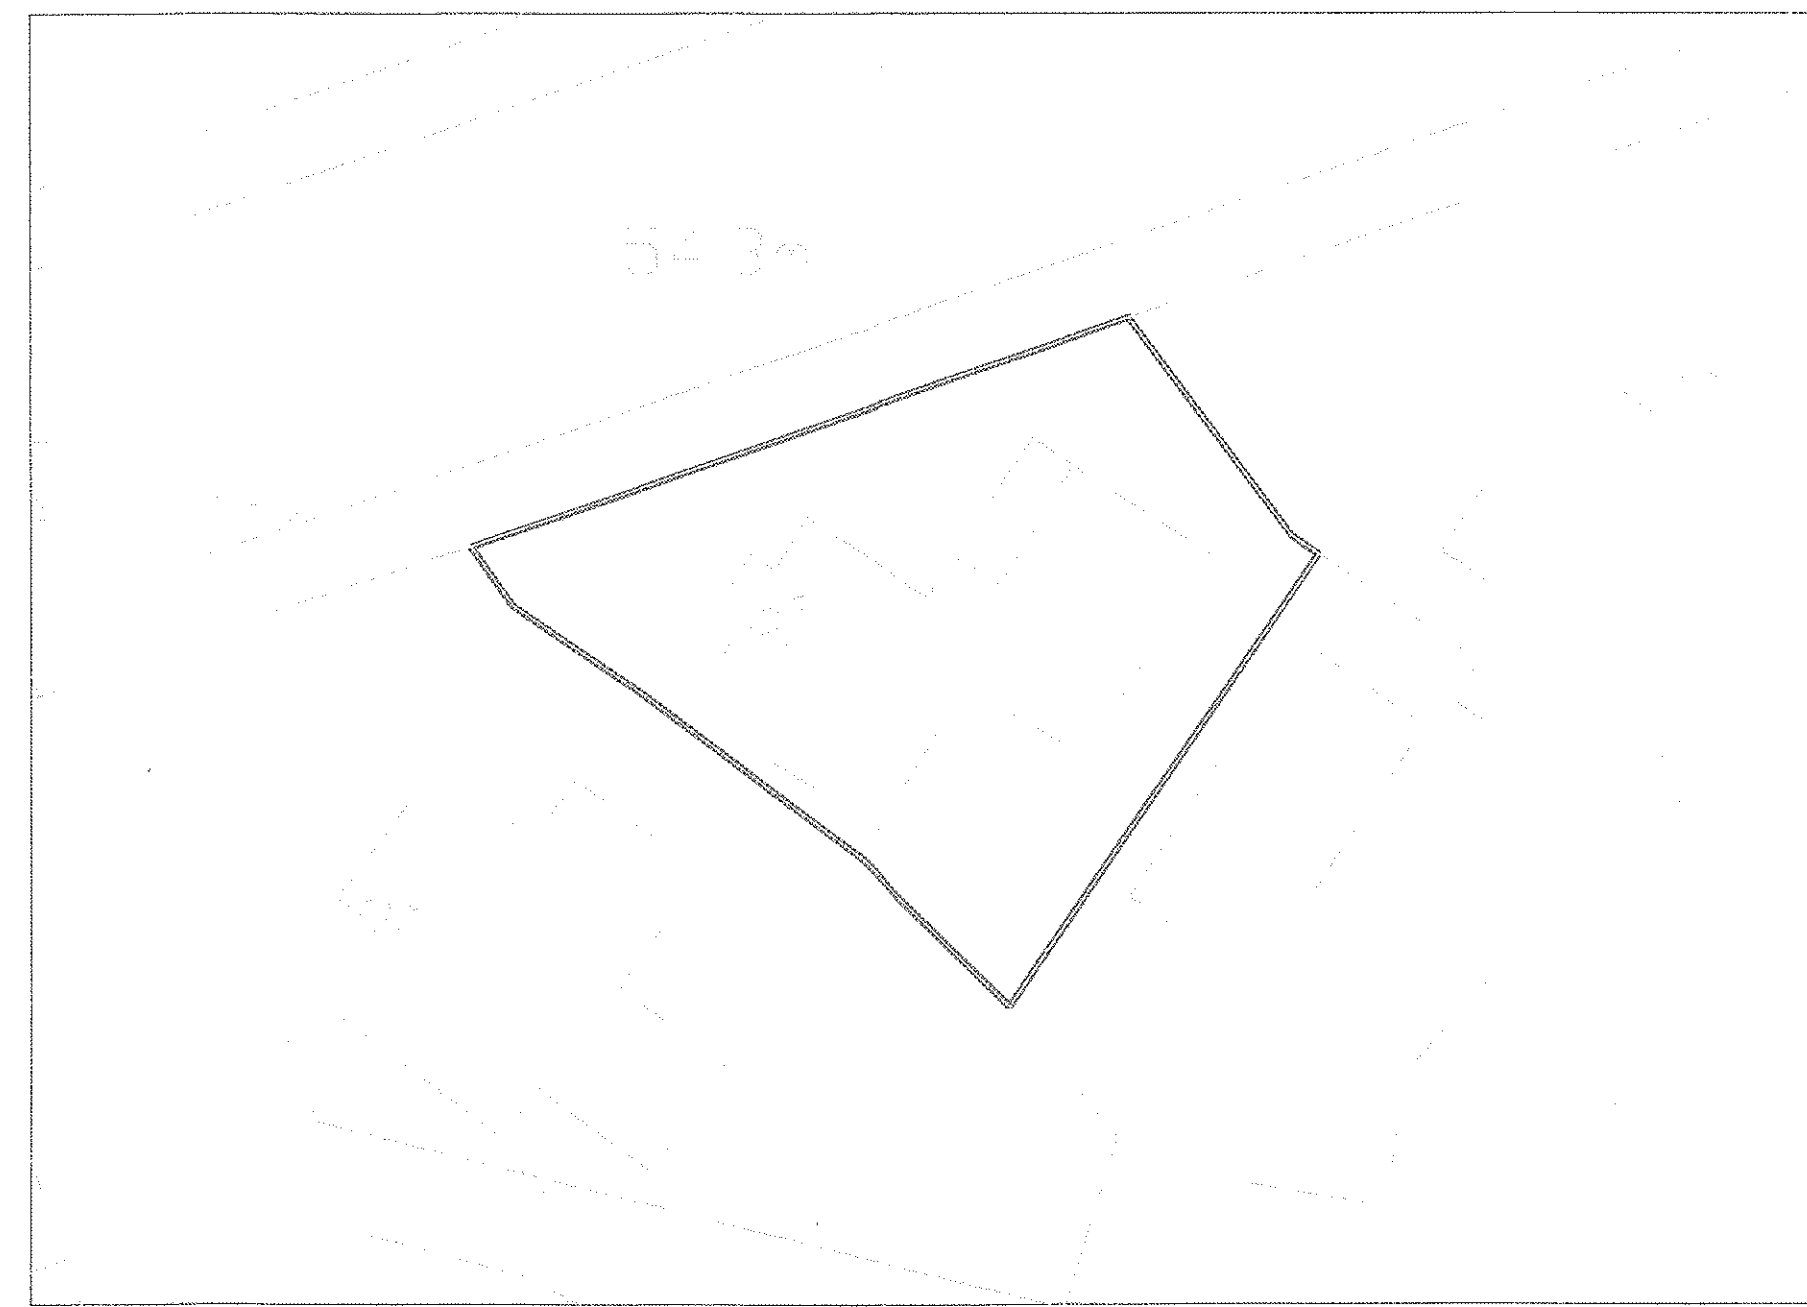

SITE PLAN
Scale 1:250

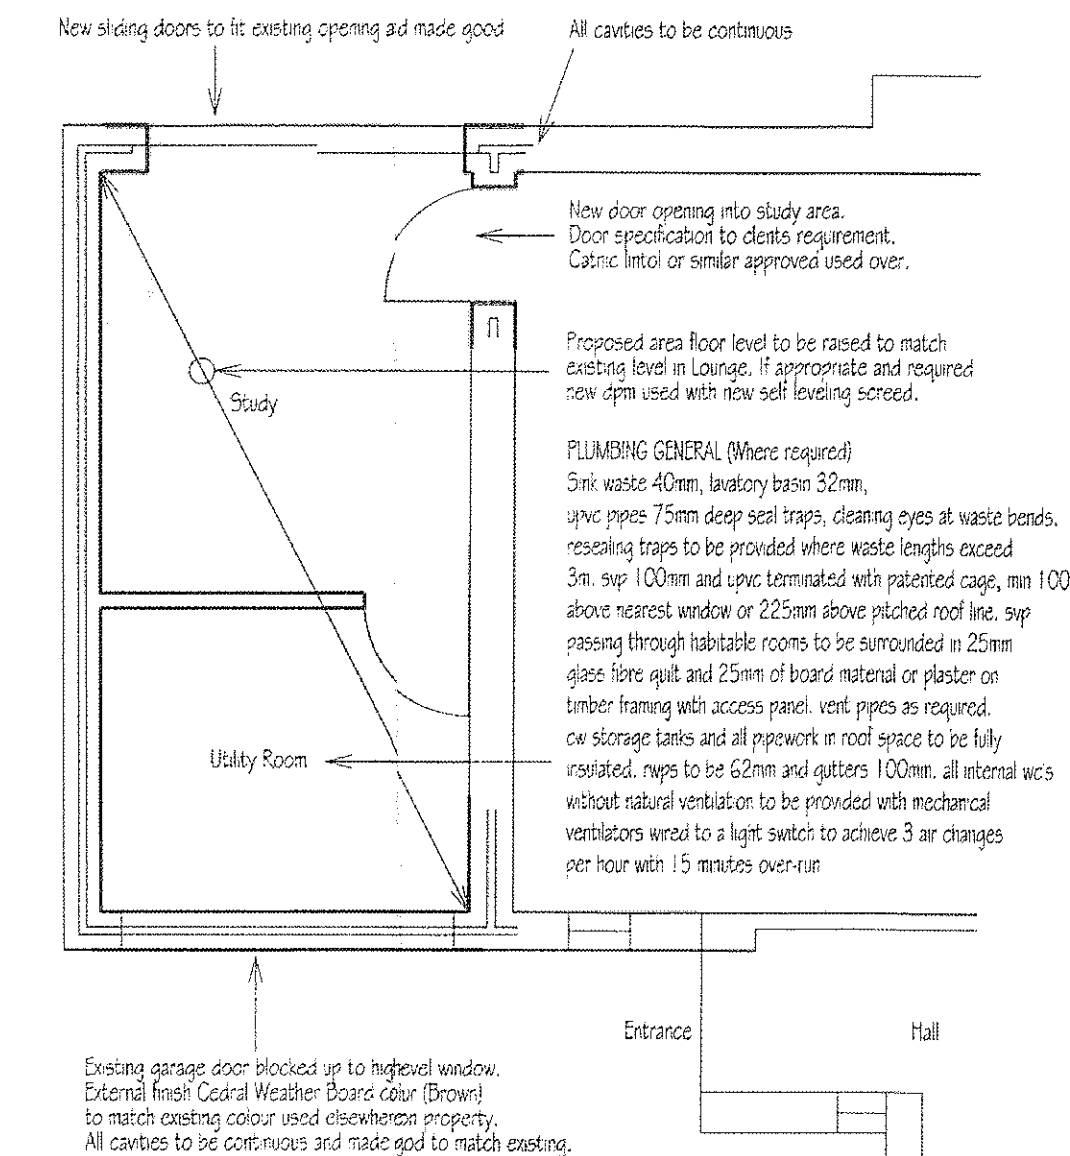

PROPOSED PLAN OF ALTERATIONS
Scale 1:50

RECEIVED
07 JUL 2014
SIX MONTHS
AND ECONOMIC
REGENERATION

THE VALE OF
GLAMORGAN COUNCIL
TOWN AND COUNTRY PLANNING ACT 1990
APPROVED
SUBJECT TO COMPLIANCE WITH CONDITIONS (IF ANY)

1400802FUL

REV	DATE	COMMENTS
P0	06.2014	PLANNING & BUILDING REGULATION APPROVAL

PROPOSED GARAGE
CONVERSION AT
18a PARK ROAD
BARRY
FOR
MR P TREADWELL

DRG NO	REV
PT001	P0