

NOTES.

This drawing is copyright.
It is sent to you in confidence and must not be reproduced or disclosed to third parties without our prior permission.


Do not scale from this drawing.

This drawing is to be read in conjunction with all relevant consultants, specialist manufacturers drawings and specifications.

Any discrepancies in dimensions or details on or between these drawings should be drawn to our attention.


All dimensions are in millimetres unless noted otherwise.

Any surveyed information incorporated within this drawing cannot be guaranteed as accurate unless confirmed by fixed dimension.

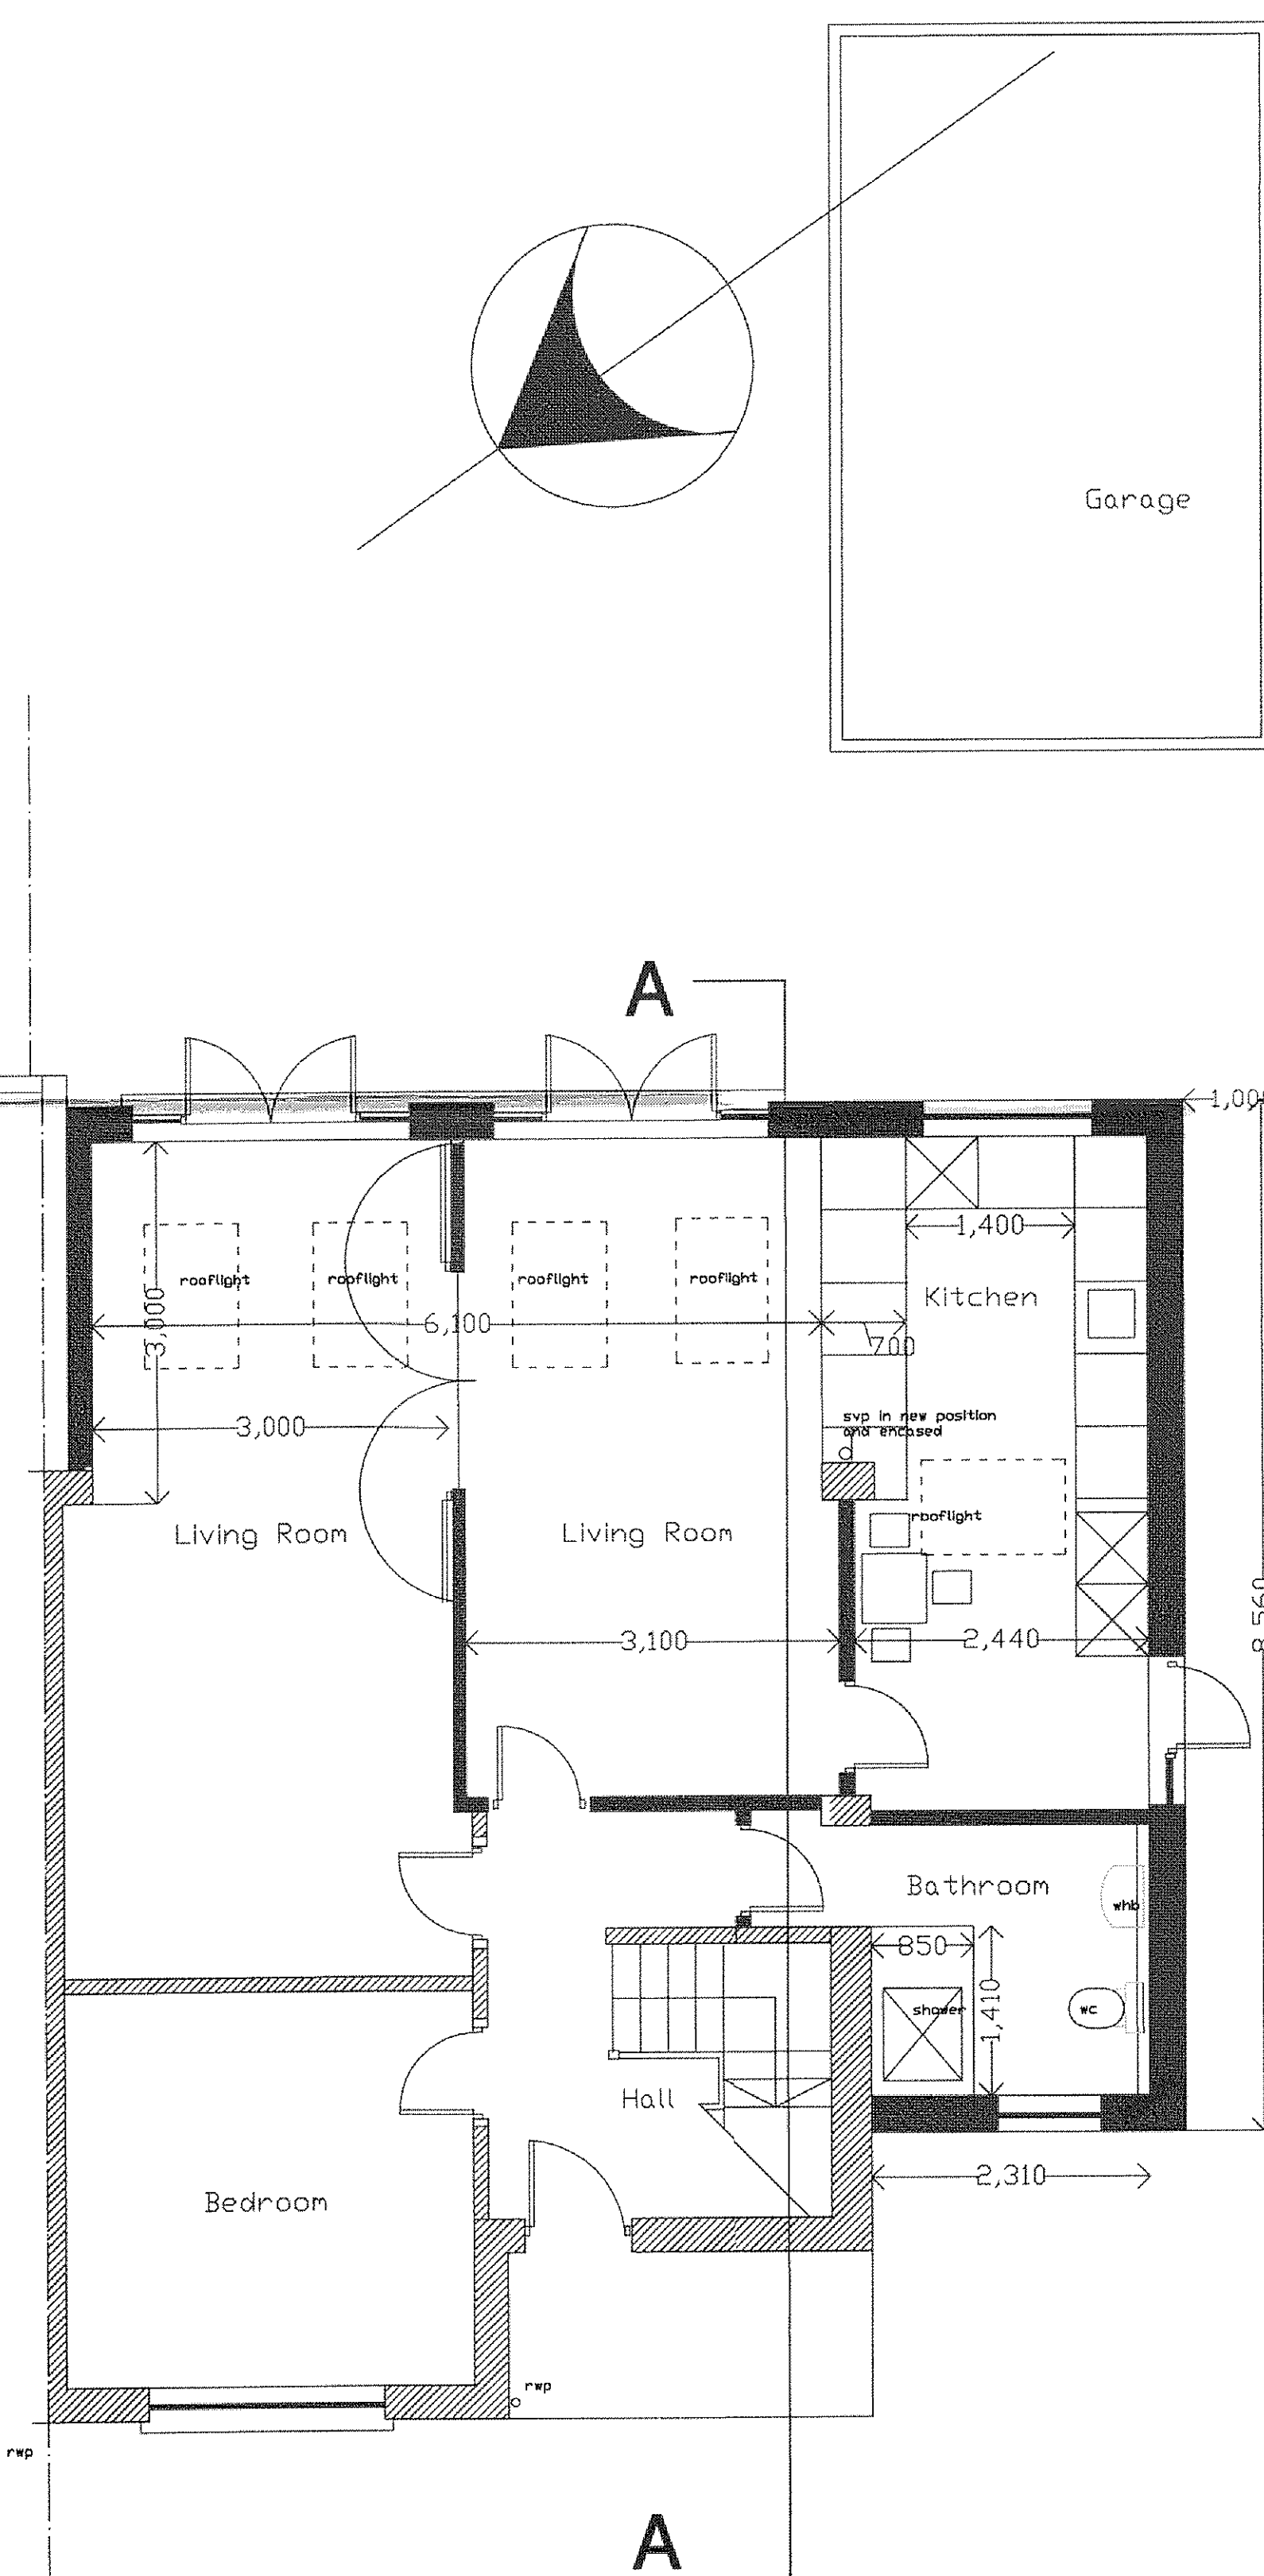

Proposed Ground Floor Layout


THE VALE OF
GLAMORGAN COUNCIL
TOWN AND COUNTRY PLANNING ACT 1990
APPROVED in part
SUBJECT TO COMPLIANCE WITH CONDITIONS (IF ANY)

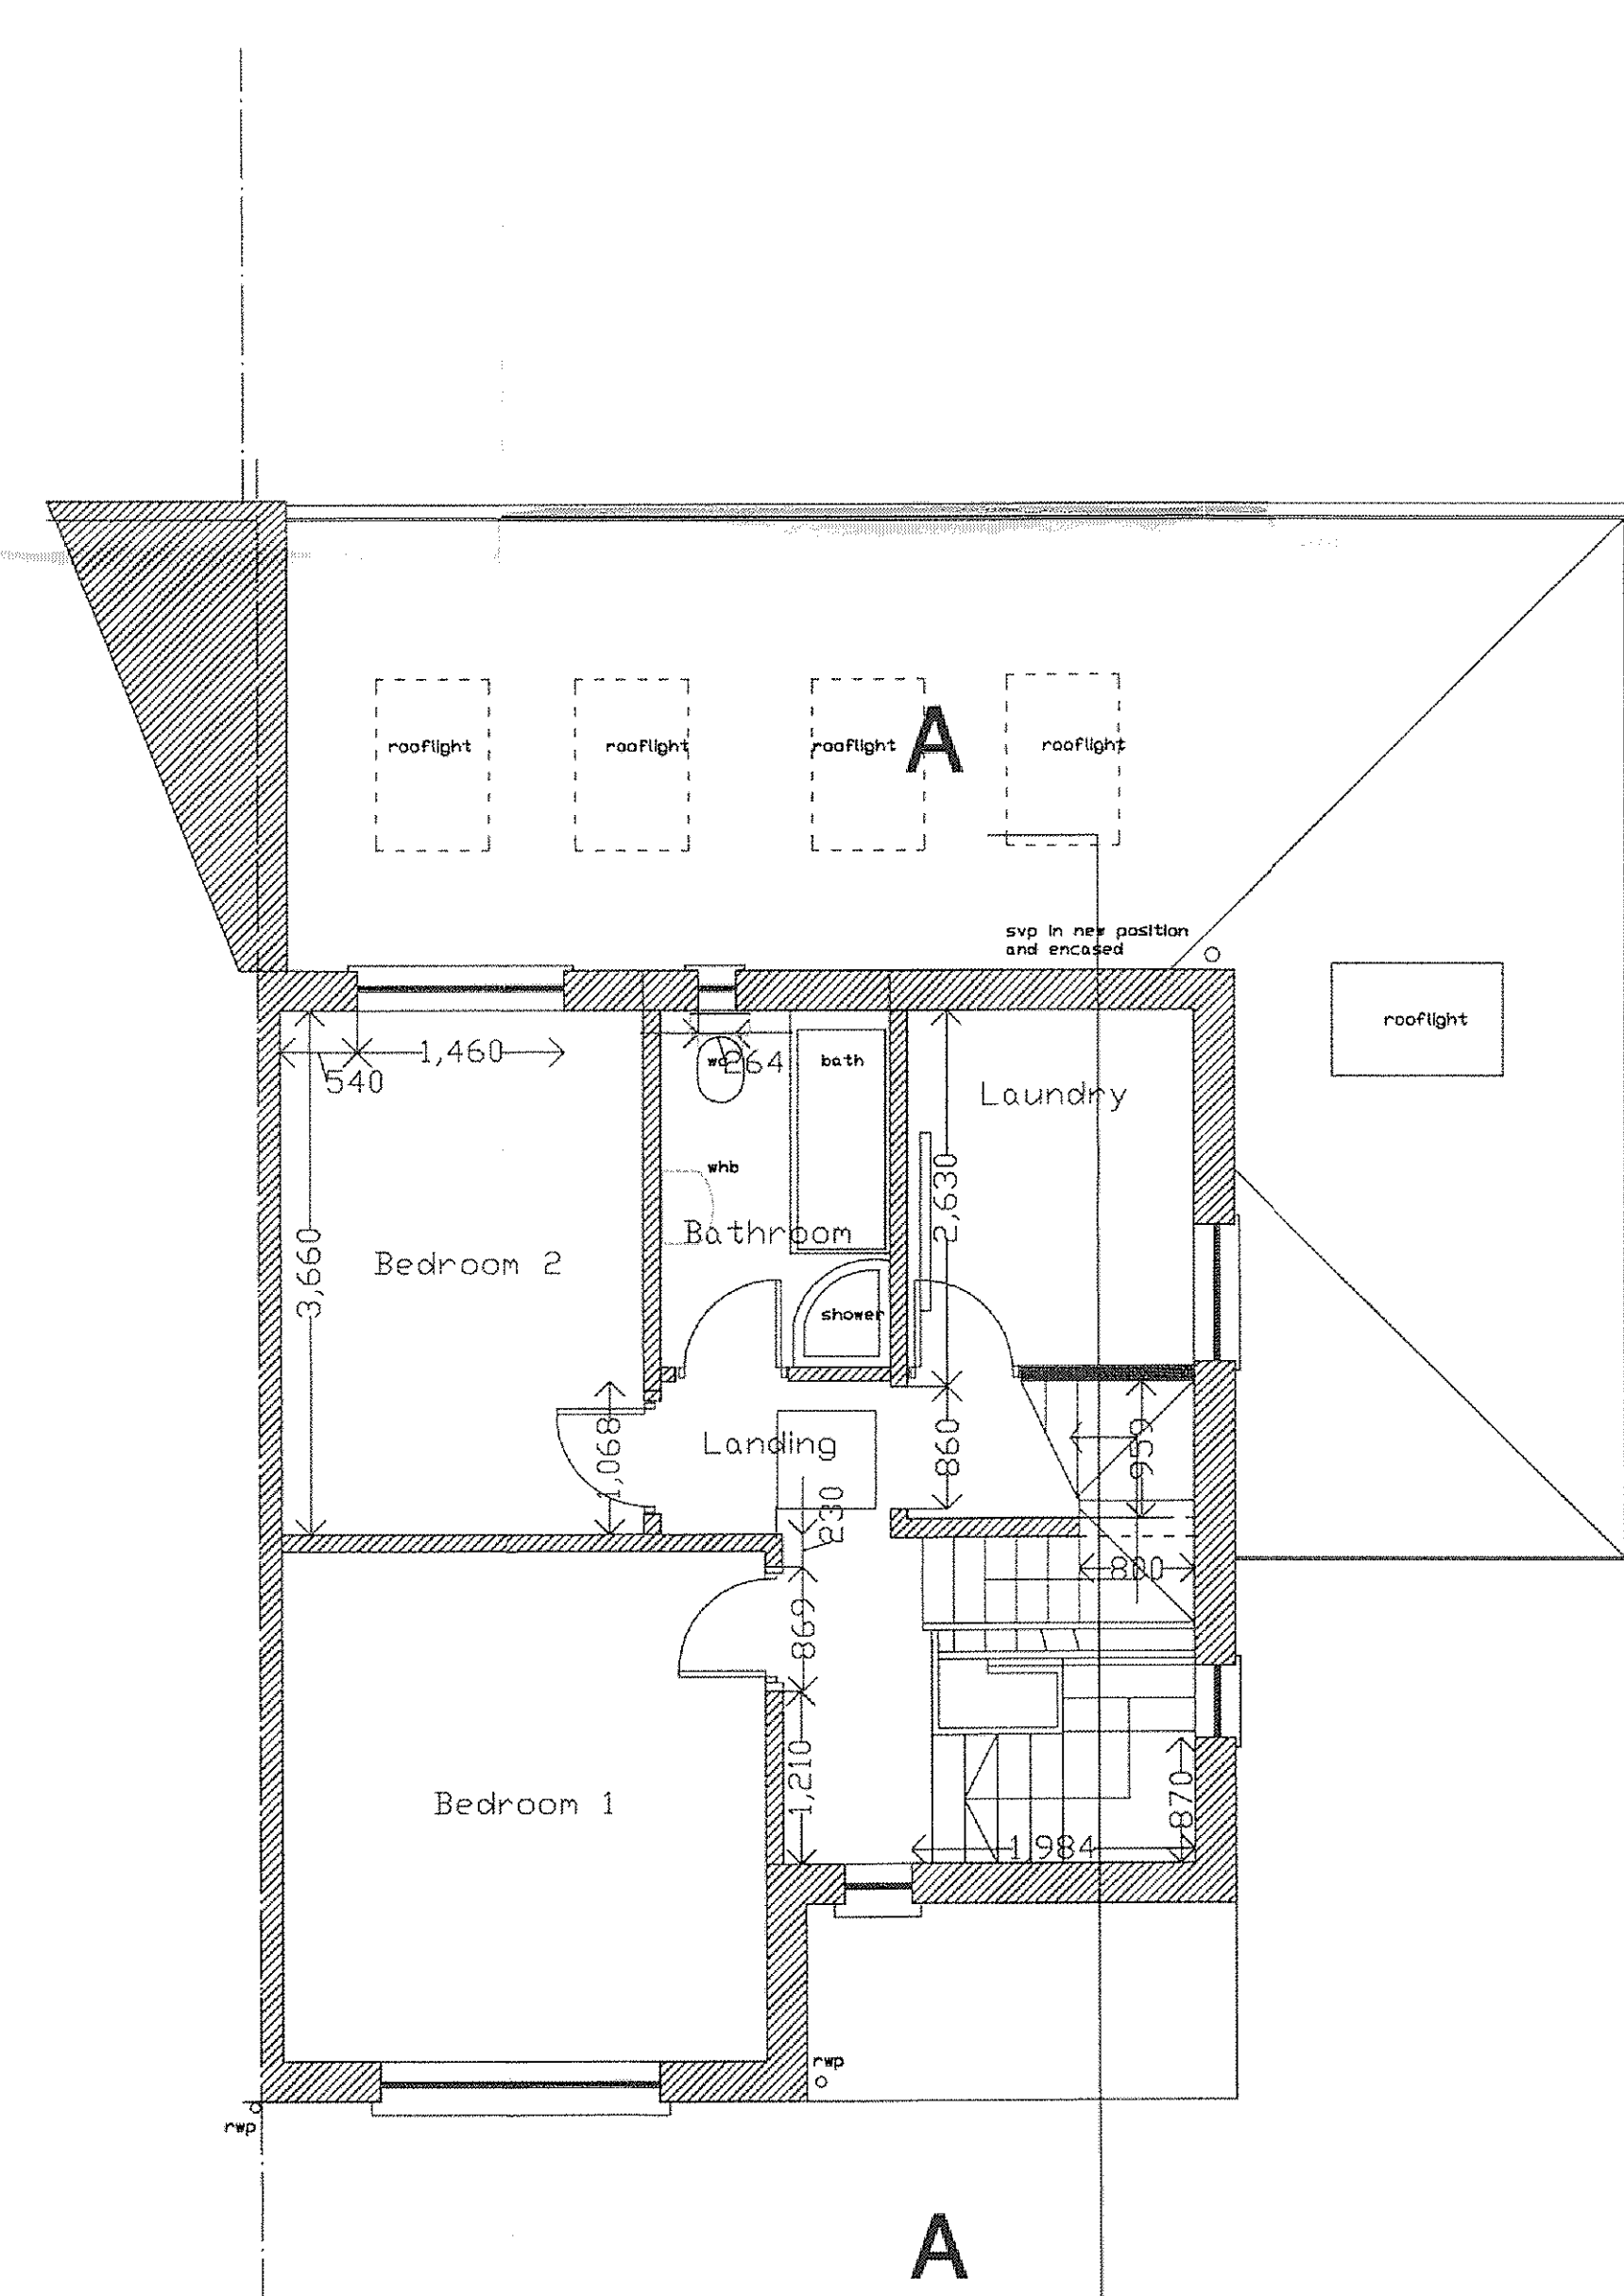

Proposed First Floor Layout

THE VALE OF GLAMORGAN COUNCIL
SUPERSEDED

Roof level plan only

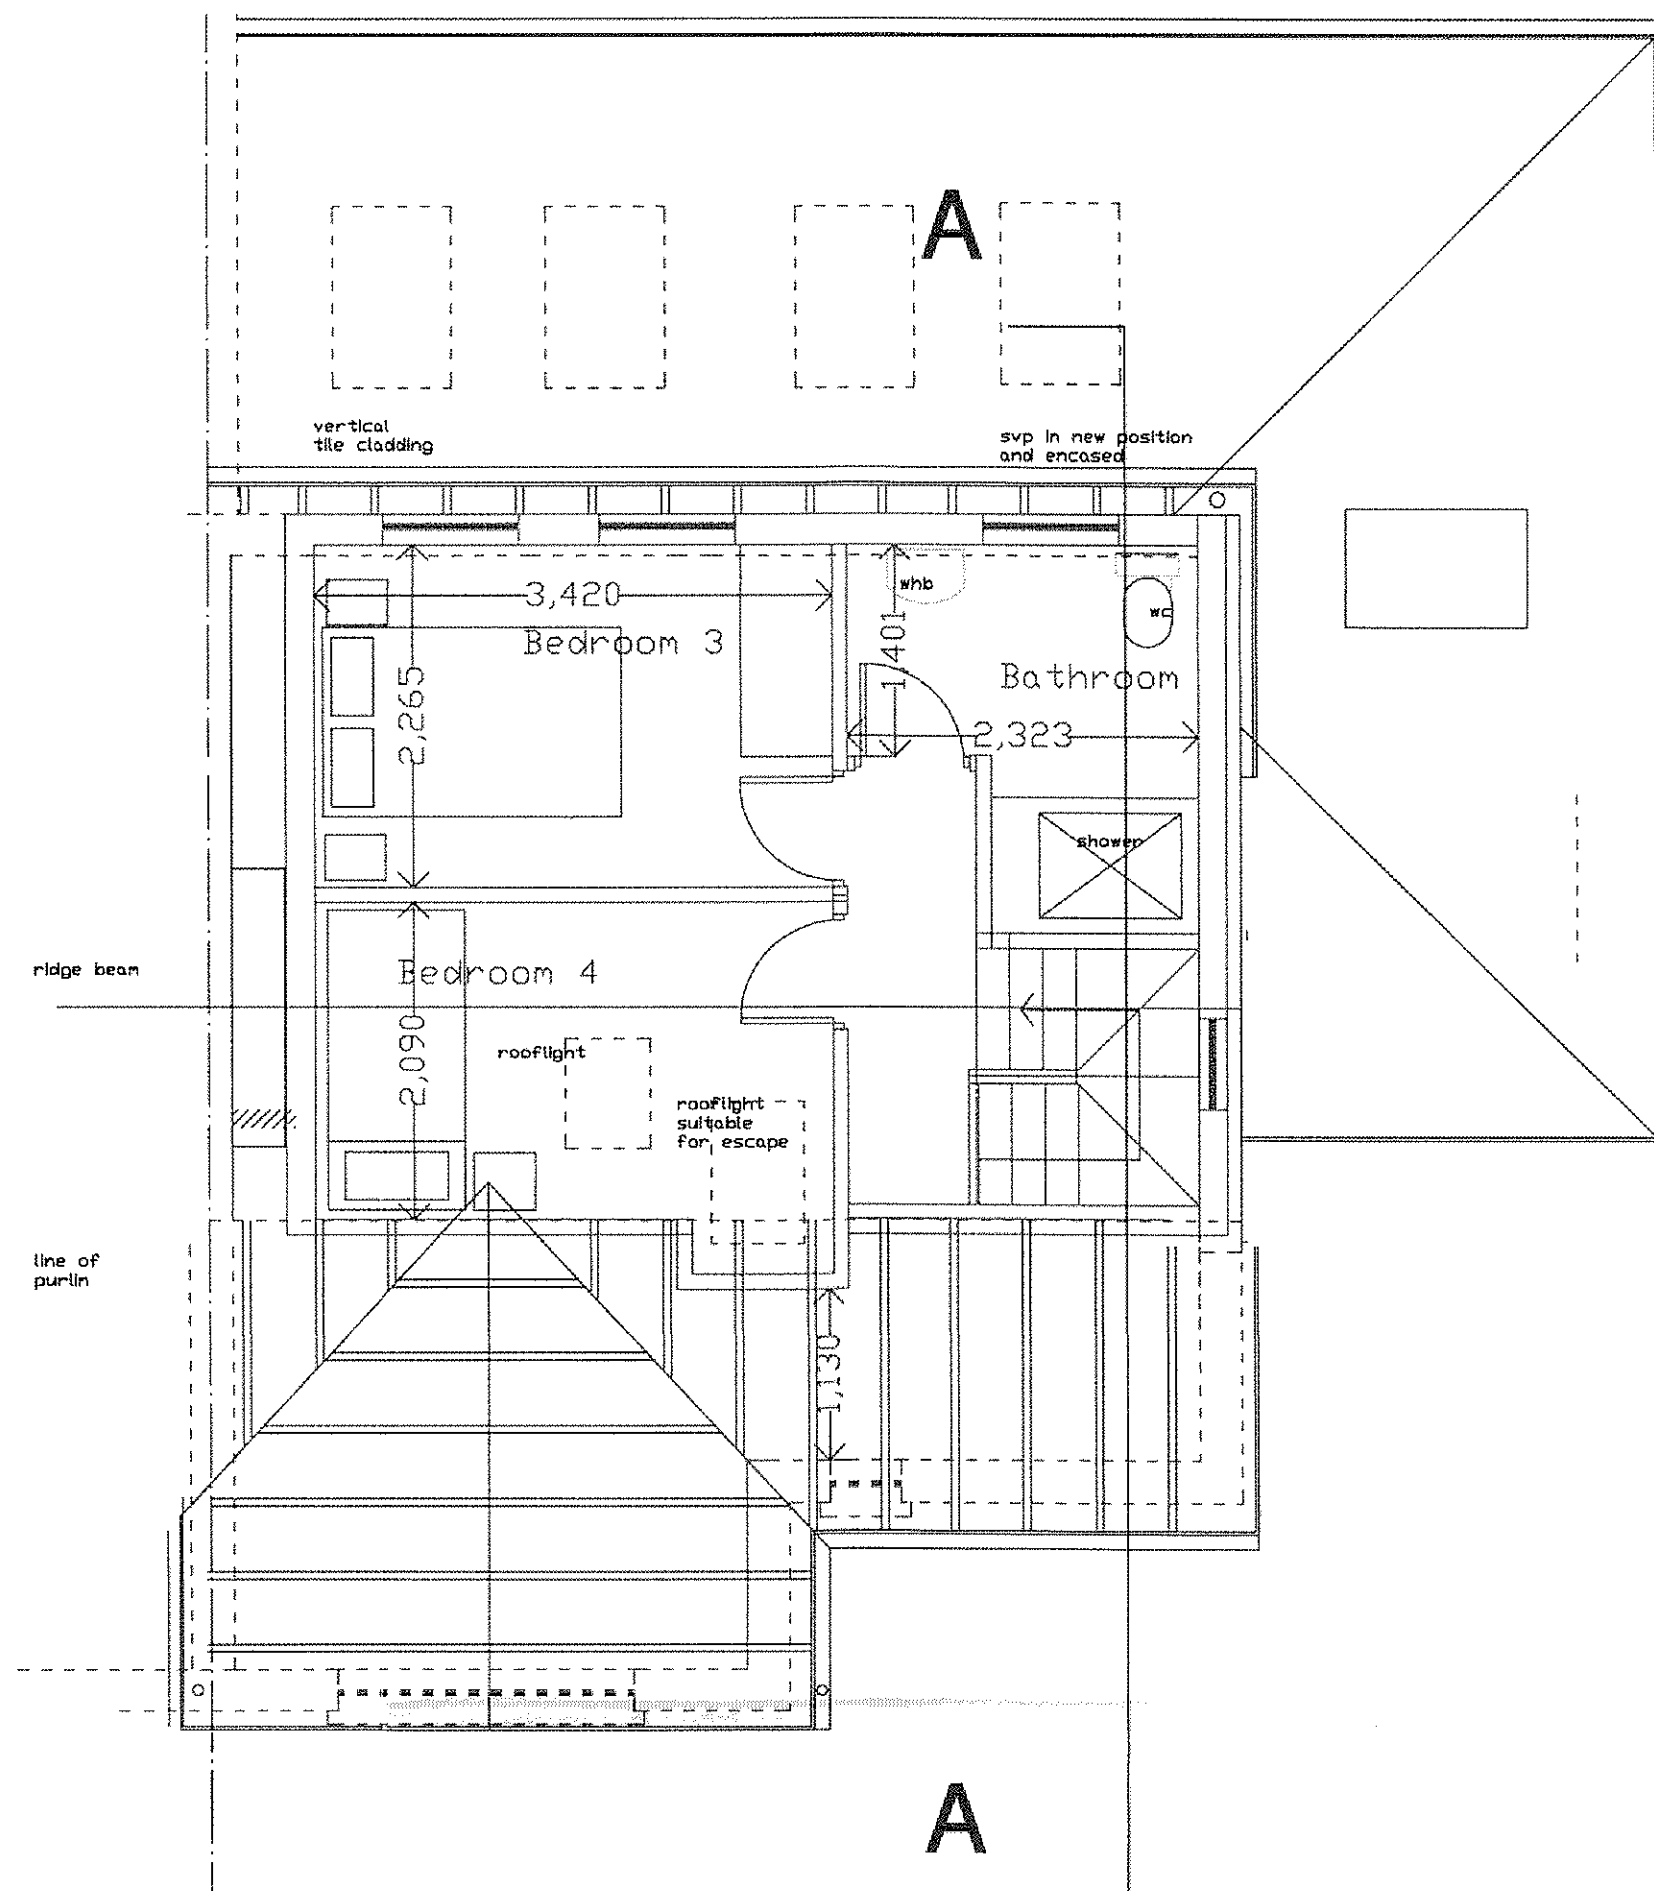

Proposed Plan at Roof Level

RECEIVED
07 JUL 2014
ENVIRONMENTAL
AND ECONOMIC
REGENERATION

REV	DATE	DESCRIPTION	INITIALS	CHECKED

ROSSER ASSOCIATES
20, DUFFRYN RD.,
CYNCOED, CARDIFF.
Tel: 029 20754296

CLIENT **Helen McKechnie/Angela Joyee**
PROJECT **24, St Davids Crescent,
Penarth.**

TITLE **Proposed Ground Floor, First Floor
and Roof Plan Layouts,**

DATE	PROJECT NO.
03.07.14	651

DRAWN	CHECKED
SR.	

SCALE
1:50

P03

1400804 FUL