


Do not scale from this drawing.

This drawing is to be read in conjunction with all relevant consultants, specialist manufacturers drawings and specifications.


Any discrepancies in dimensions or details on or between these drawings should be drawn to our attention.

All dimensions are in millimetres unless noted otherwise.

Any surveyed information incorporated within this drawing cannot be guaranteed as accurate unless confirmed by fixed dimension.

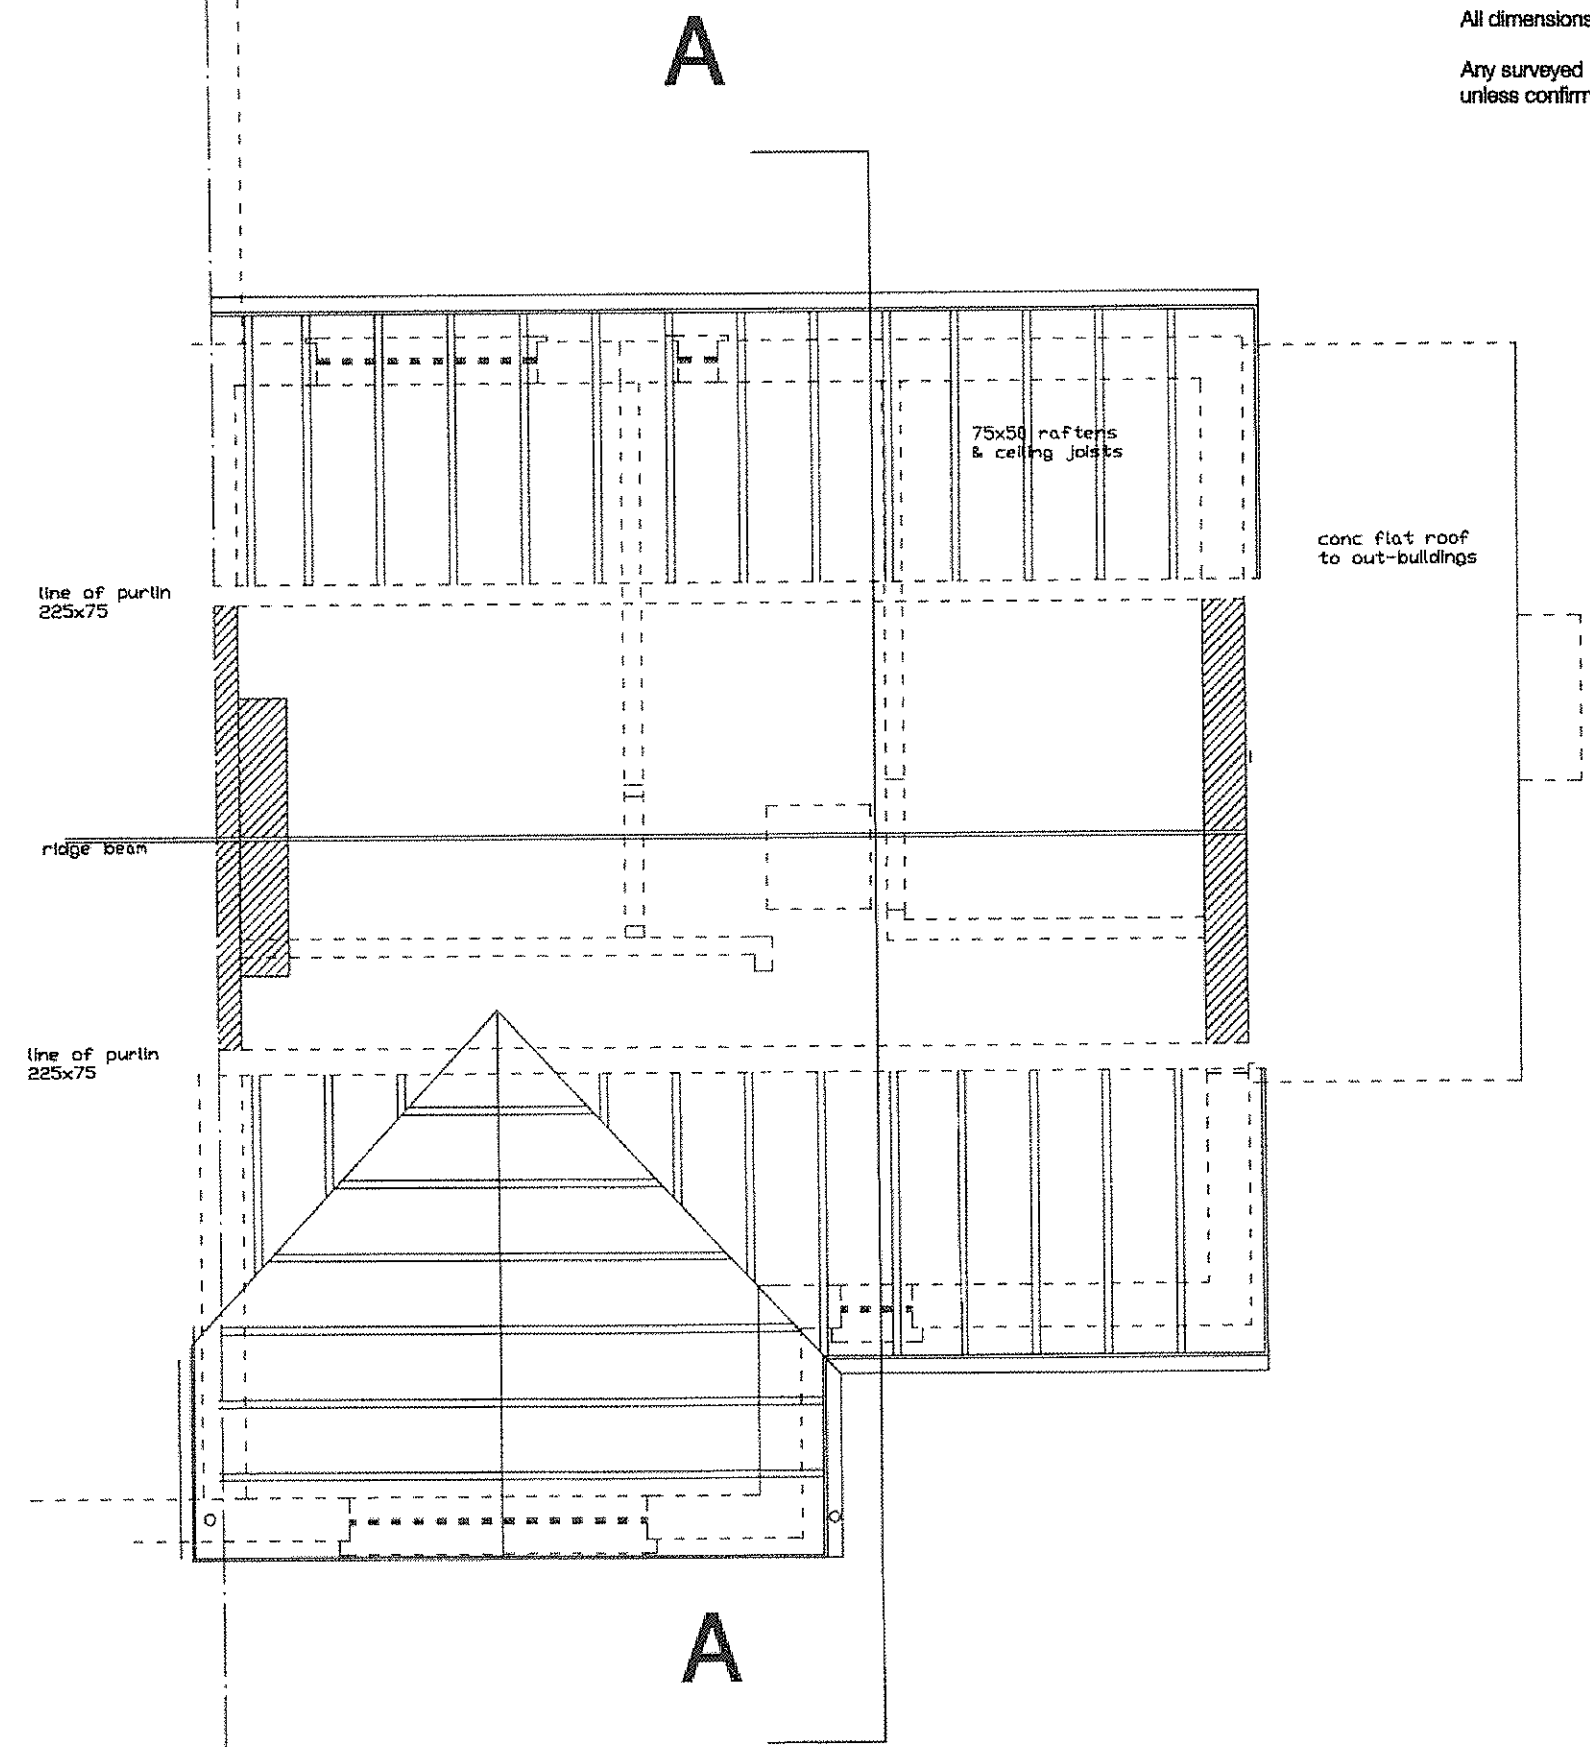

Existing Plan at Roof Level

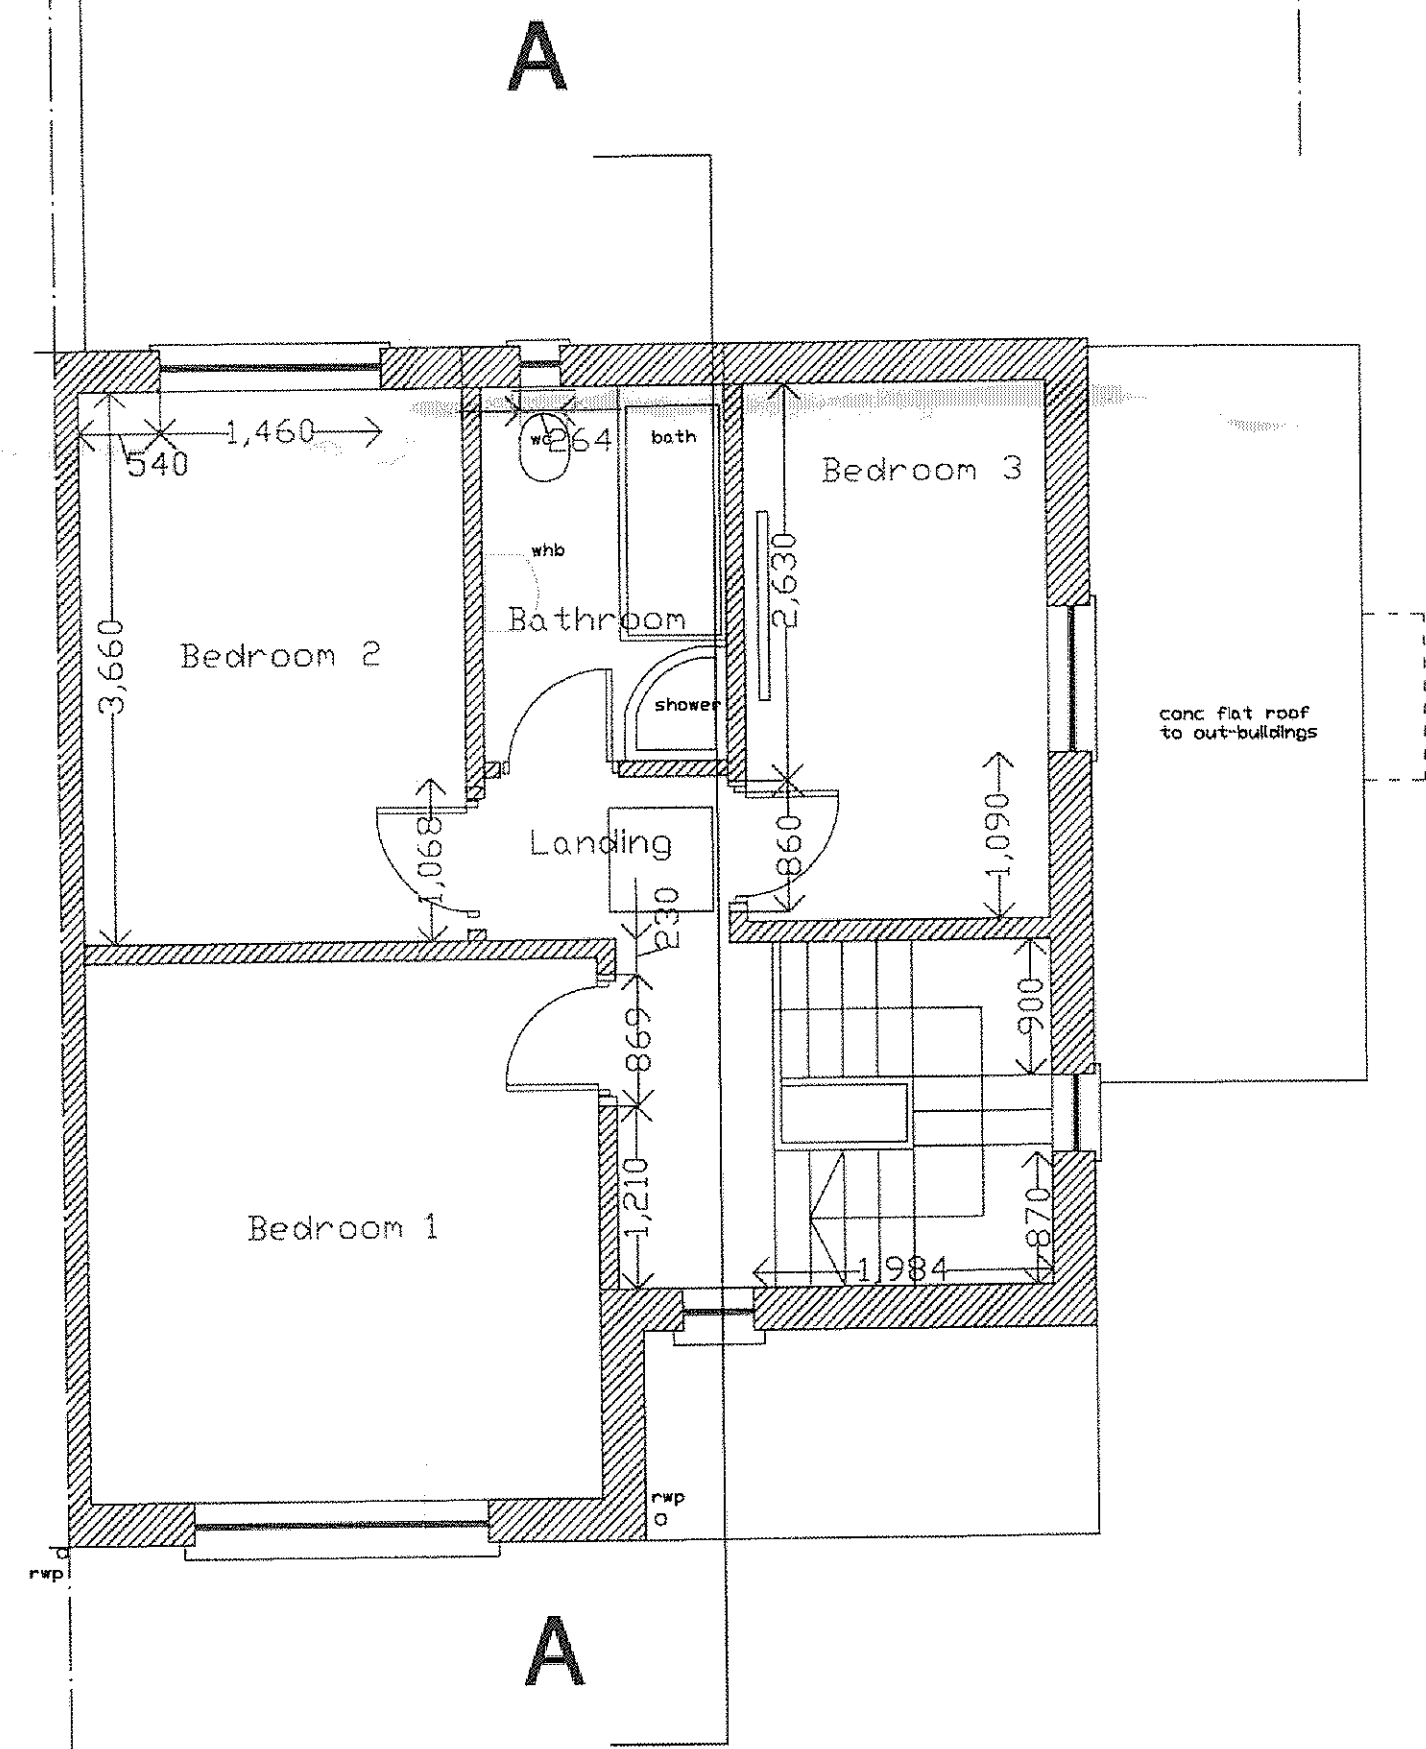

Existing First Floor Layout

RECEIVED

07 JUL 2014

ENVIRONMENTAL
AND ECONOMIC
REGENERATION

REV	DATE	DESCRIPTION	INITIAL	ORIGIN
-----	------	-------------	---------	--------

ROSSER ASSOCIATES
20, DUFFRYN RD.,
CYNCOED, CARDIFF.

Tel: 029 20754296

CLIENT Helen McKechnie/Angela Joyee

PROJECT 24, St Davids Crescent,
Penarth.

TITLE	Survey - Ground Floor, First Floor and Roof Plan Layouts
-------	---

DATE 28.04.14

DRAWN	CHECKED
SR.	

SCALE
1:50

PROJECT NO. 651

P/01

1400804 FUL