


THE VALE OF  
GLAMORGAN COUNCIL  
TOWN AND COUNTRY PLANNING ACT 1990  
**APPROVED**  
SUBJECT TO COMPLIANCE WITH CONDITIONS (IF ANY)

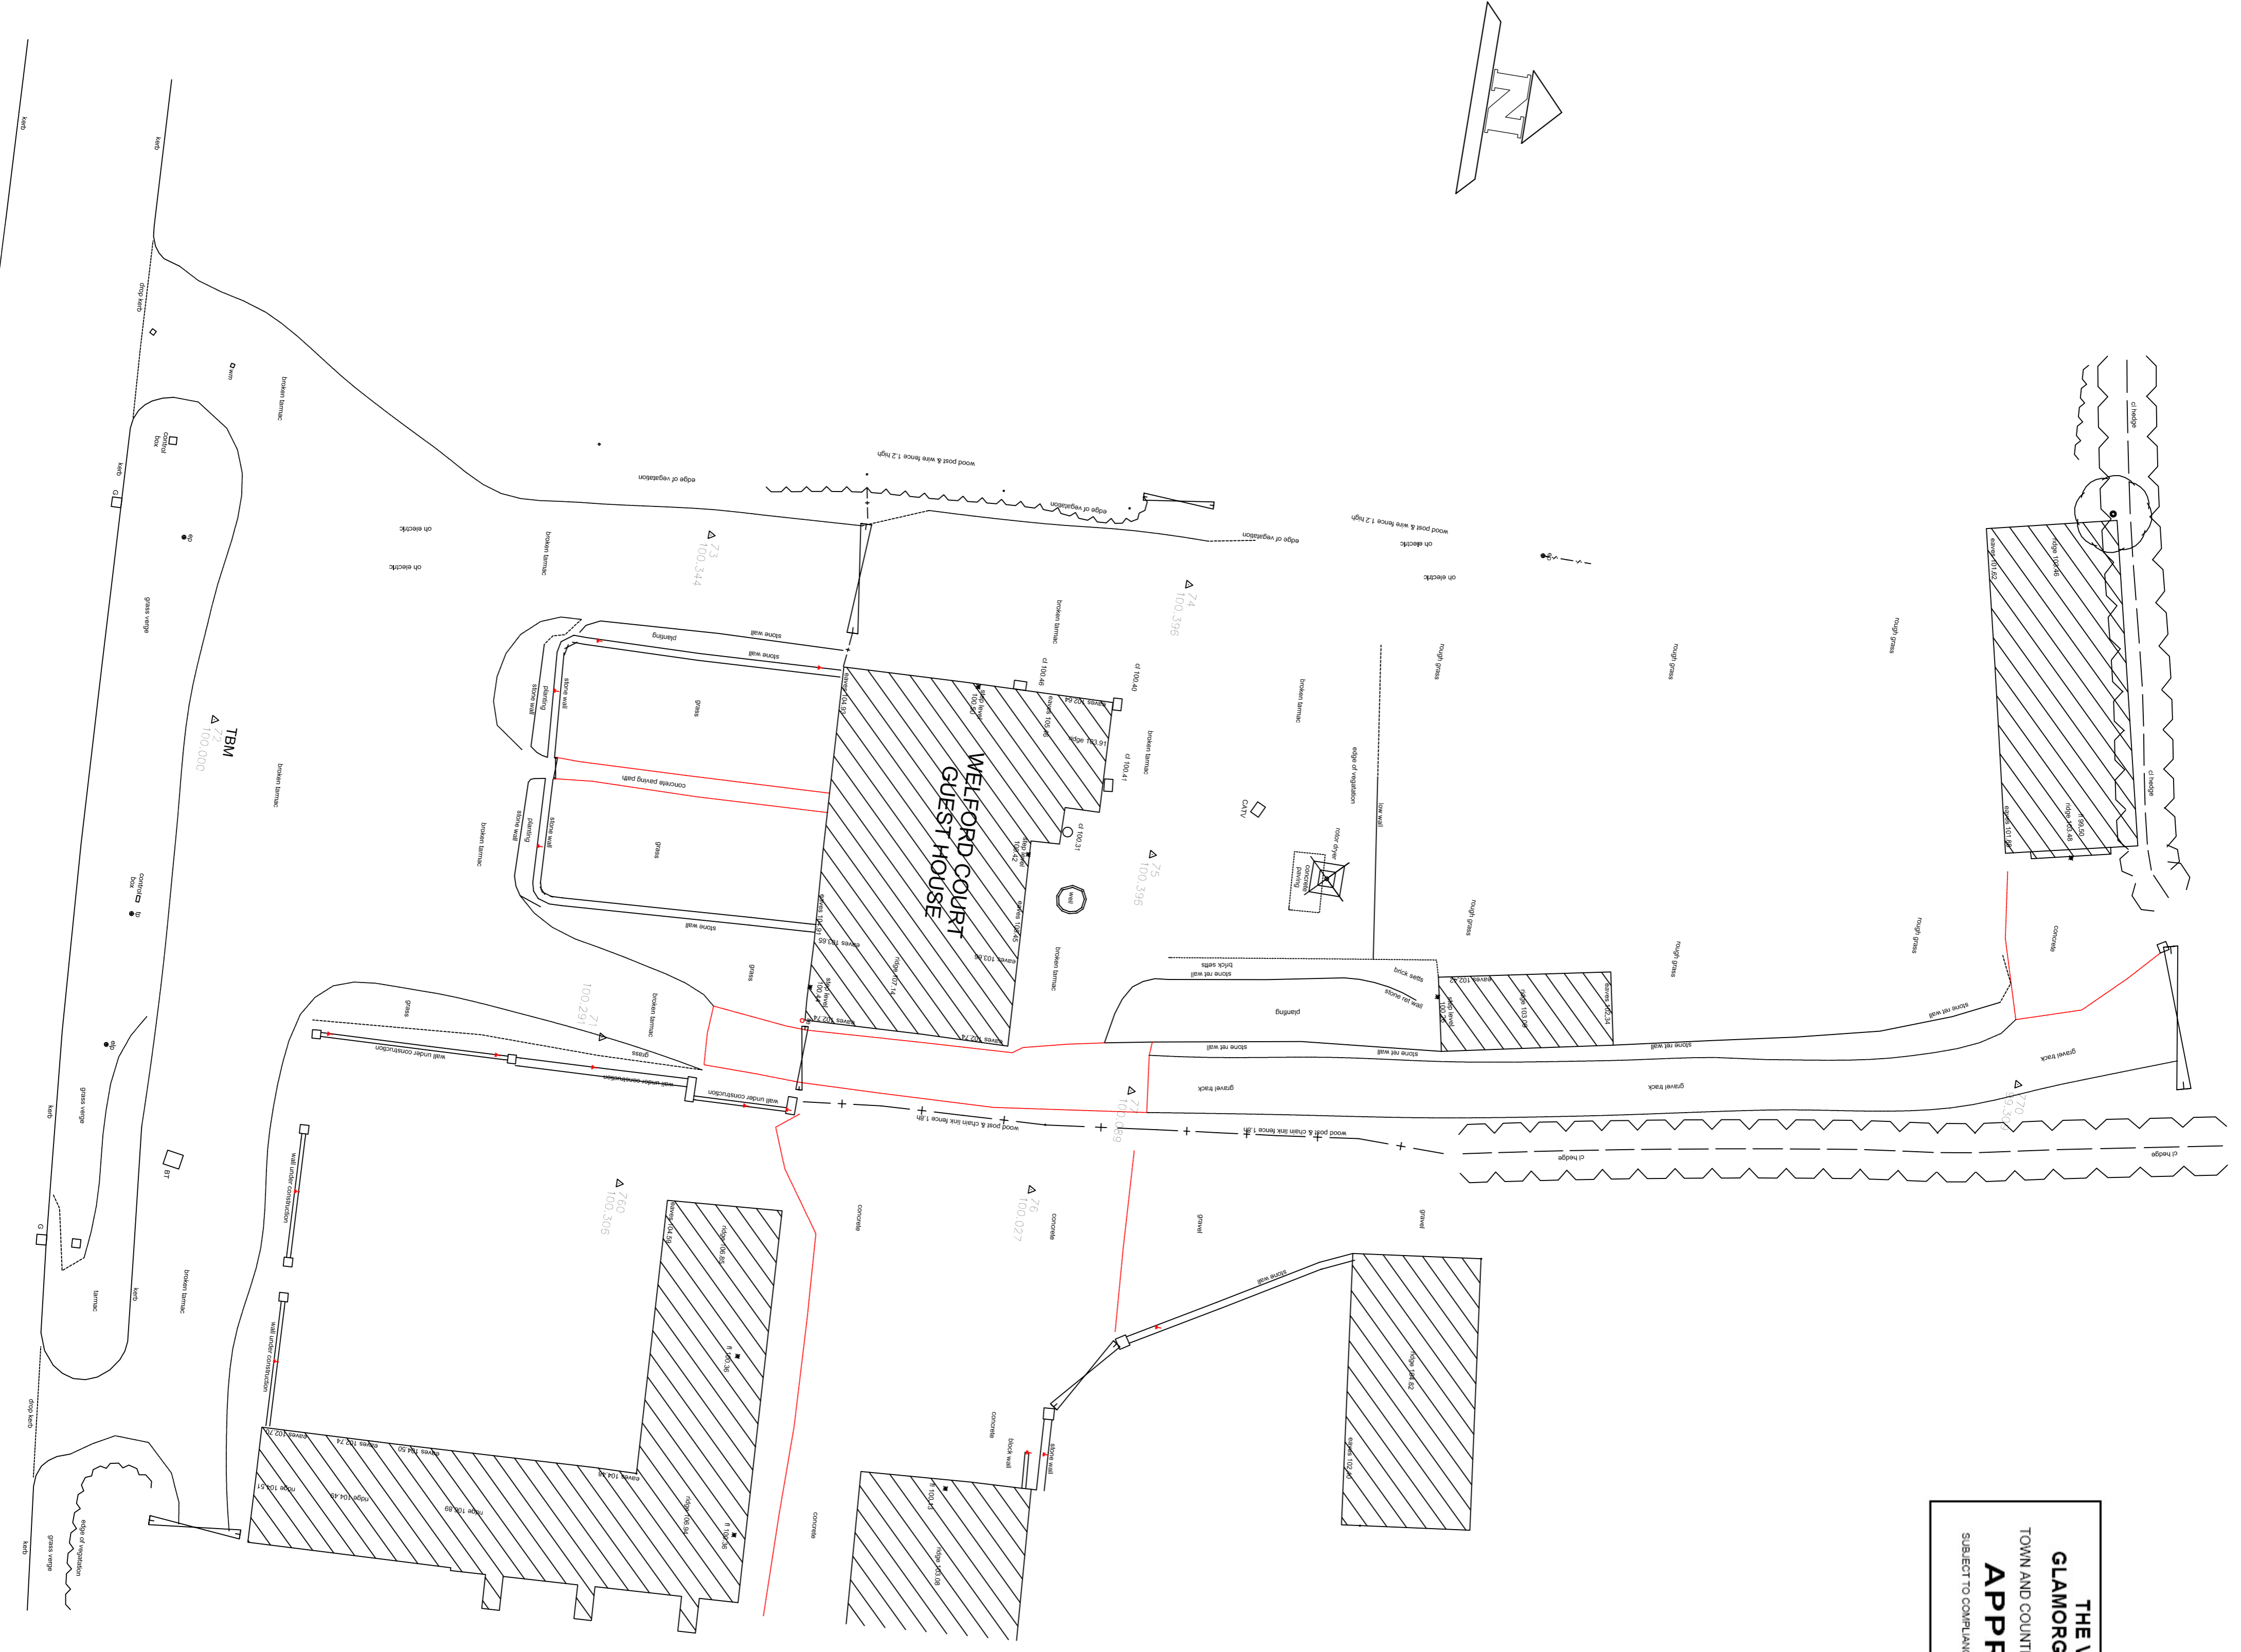

Station	Existing	Proposed	Level
Z1	1000.000	1000.000	100.000
Z2	1000.000	1000.000	100.000
Z3	998.000	1002.500	100.300
Z4	998.000	1002.500	100.300
Z5	998.000	1002.500	100.300
Z6	998.000	1002.500	100.300
Z7	1011.150	1024.409	100.689
Z8	1020.156	1024.409	100.306
Z9	1002.480	1024.409	100.306
Z10		1024.409	99.309

Site: **Welford Court Guest House, Rhosse**

**45** years of surveying experience

**Survey Data:**  
Local Authority: GGL  
Survey Date: July 2012  
Drawn By: JH  
Checked By: JH  
Job No: 20122

**Client:**  
Zeph Lunt Survey Ltd  
15, Sully Way  
Cwmbran, NP23 5YD  
Tel: 01493 522222  
Email: zeph@zeph.co.uk

**Scale:** 1:200

PROJECT: NEW DWELLING AT WELFORD FARM, BARRY

TITLE: **EXISTING SITE PLAN SURVEY**

DATE: 07/12 SCALE: 1:200

DRAWN BY: **37511.01**

CLIENT: MR AND MRS WHITE

ARCHITECT: **NIGEL ARNOLD ARCHITECT**