
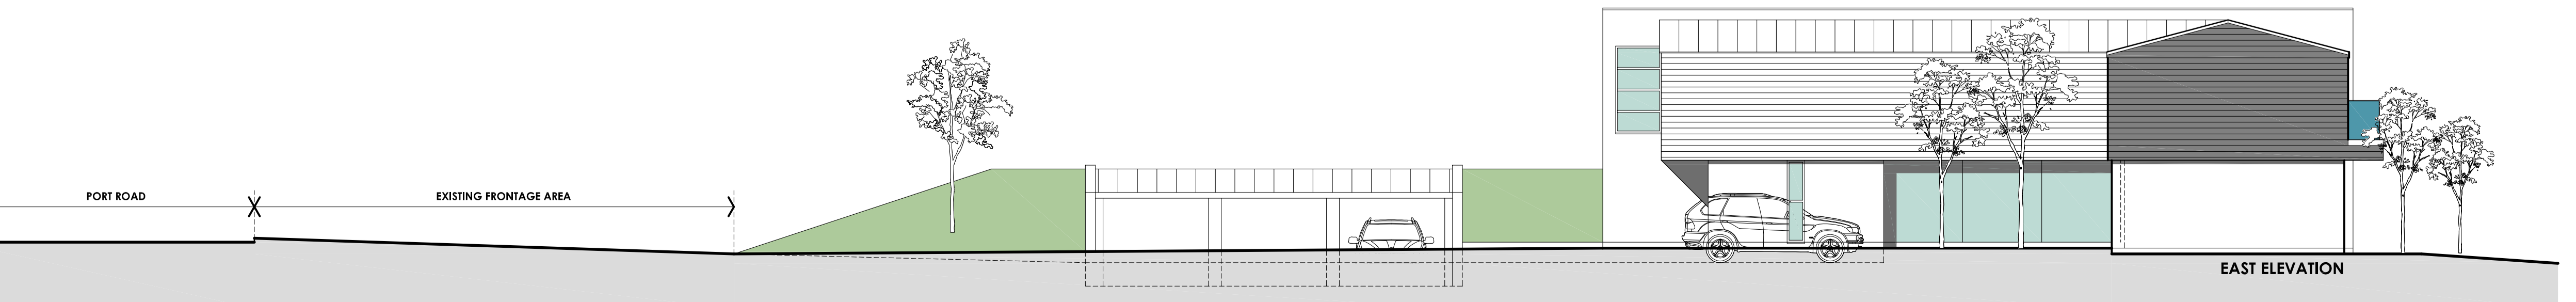
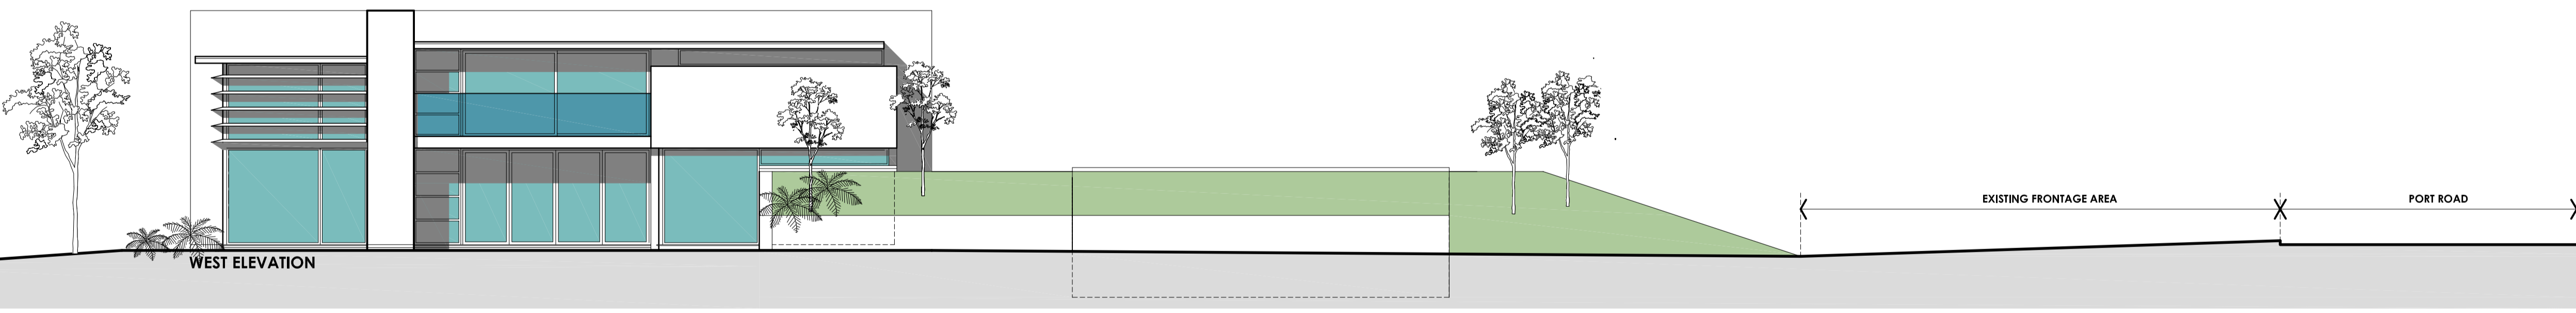
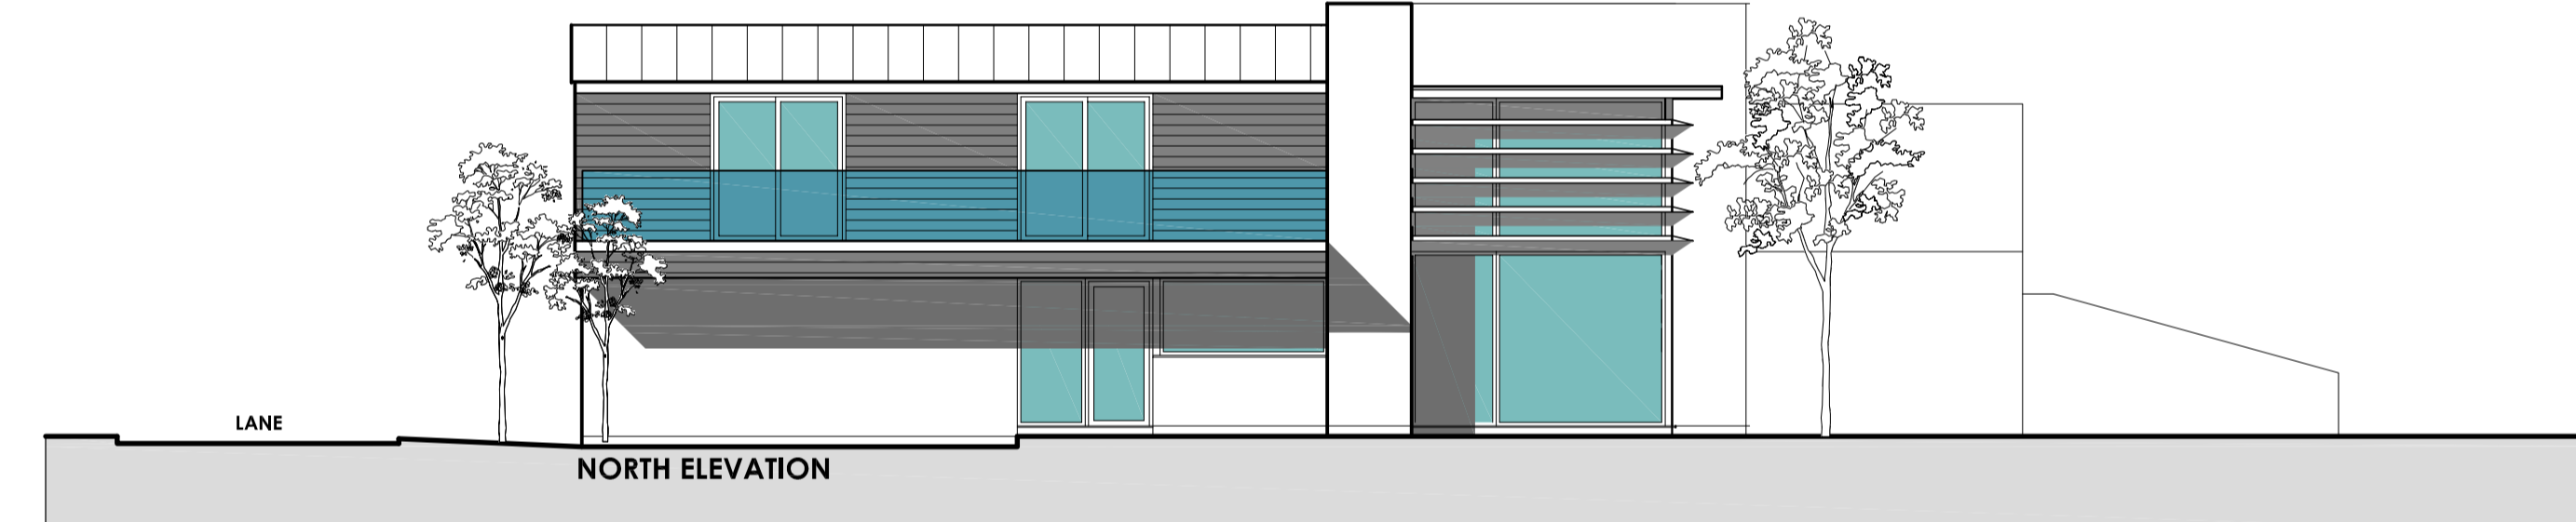
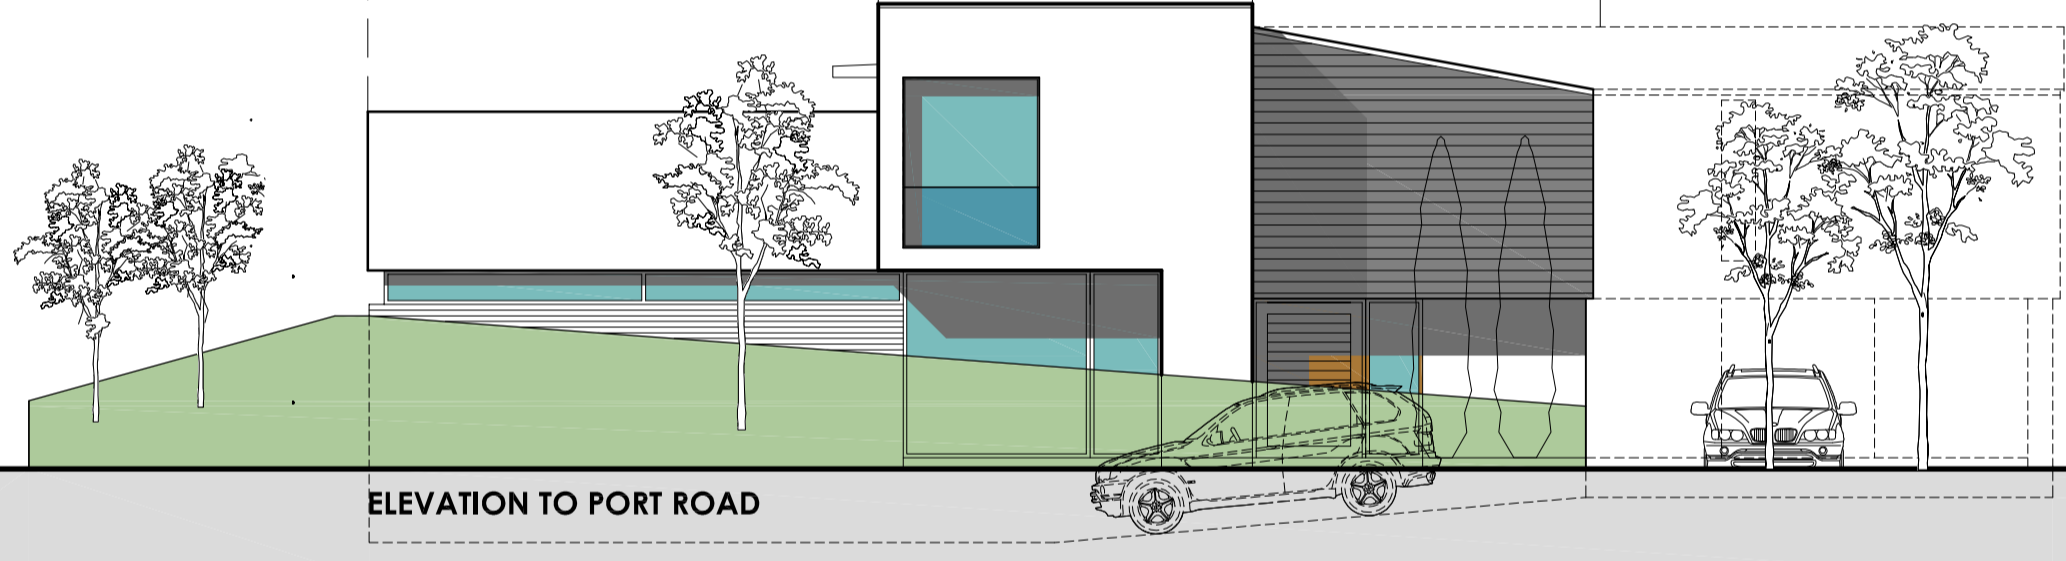


THE VALE OF
GLAMORGAN COUNCIL
TOWN AND COUNTRY PLANNING ACT 1990
APPROVED
SUBJECT TO COMPLIANCE WITH CONDITIONS (IF ANY)

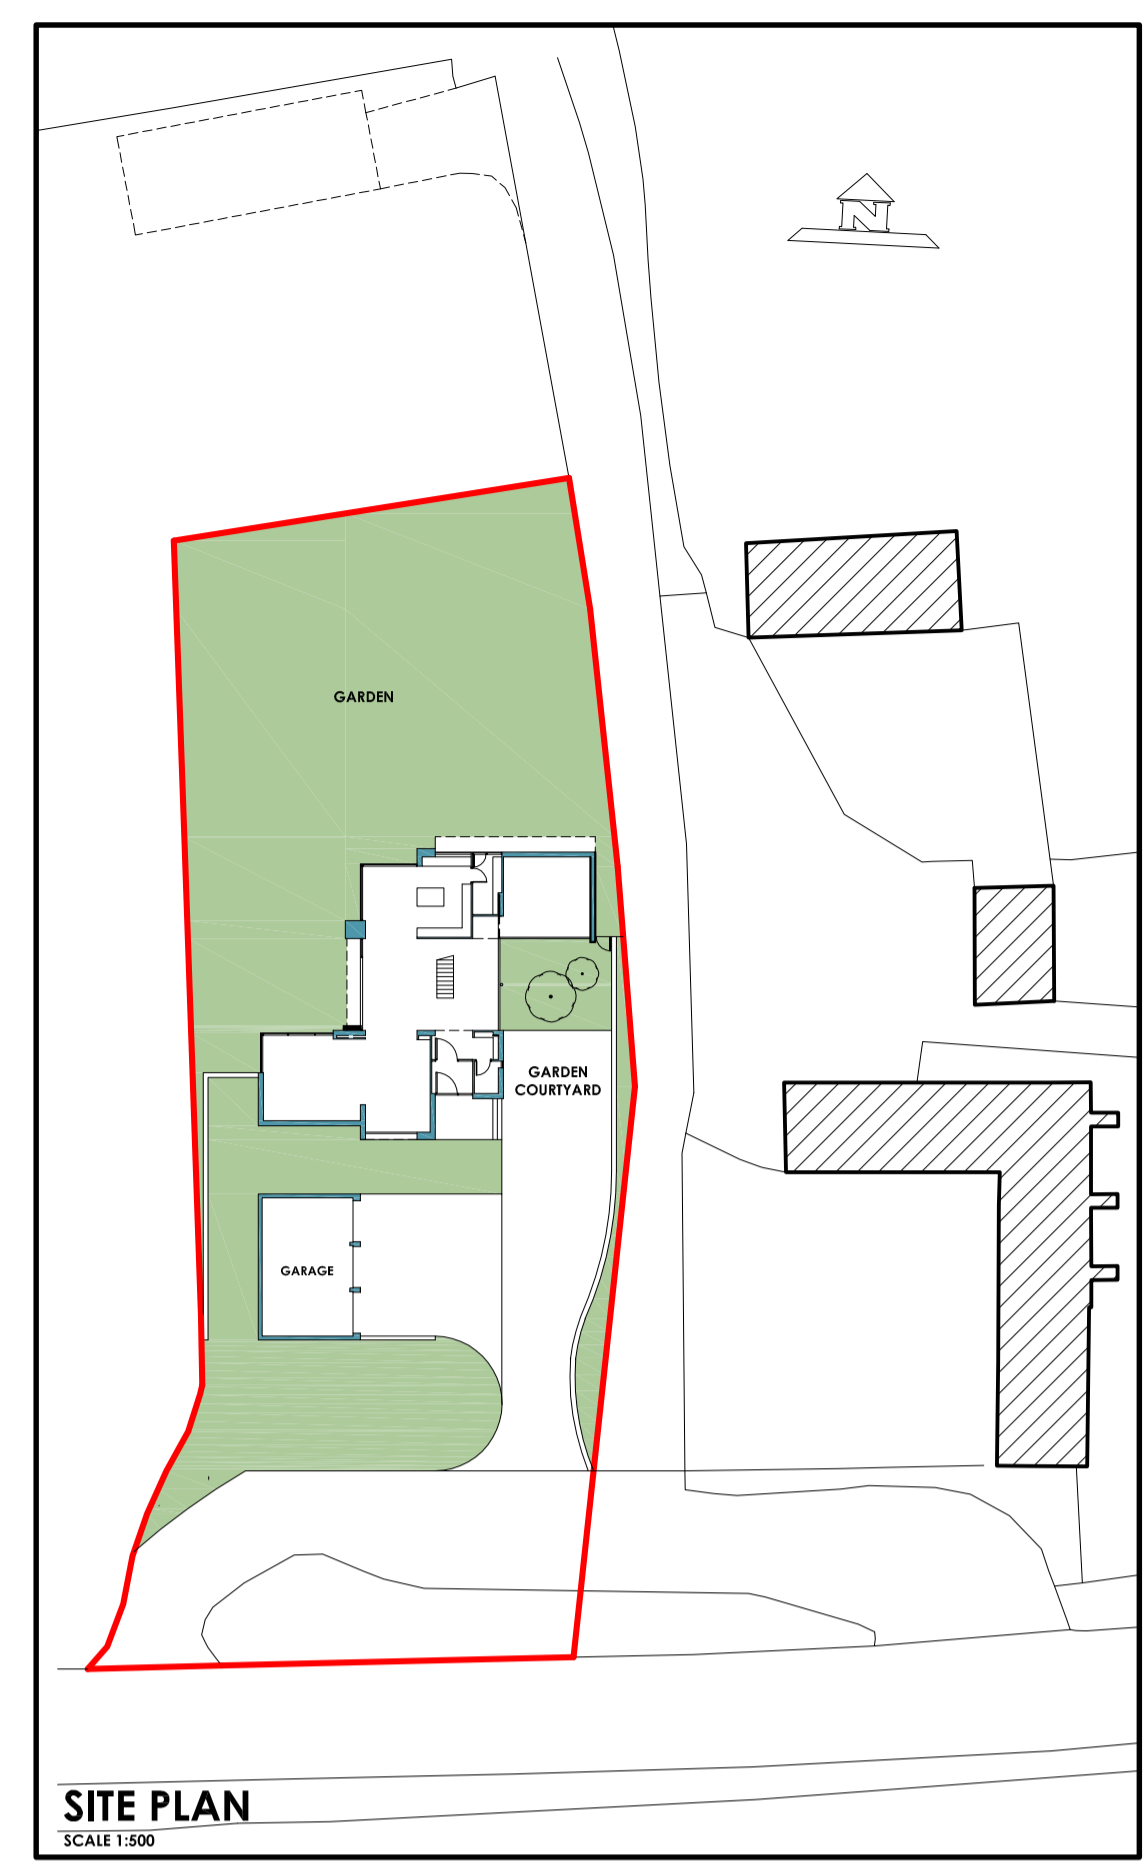

| | | | |
|--|------------|---|-------------------|
| PROJECT PROPOSED NEW HOUSE | | CLIENT MR AND MRS WHITE | |
| WELFORD COURT GUESTHOUSE | | NIGEL ARNOLD ARCHITECT | |
| TITLE | | ARCHITECT | |
| PROPOSED FLOOR PLANS AND ELEVATIONS | | <small>THE CONSULTANTS STANTON WILLIAMS PLANNERS ARCHITECTS PLANNERS ARCHITECTS PLANNERS ARCHITECTS</small> | |
| DRAWN NA | DATE 06/14 | SCALE 1:100/500 | DRWG No. 37511:07 |
| <small>This drawing is copyright. Scaled dimensions may be used for approximation. Ensure only dimensions are used for construction.</small> | | | REV. |