


ORIGINAL DRAWING SIZE: A3
 ONLY FIGURED DIMENSIONS MAY BE USED.
 DO NOT SCALE THIS DRAWING.
 ANY DISCREPANCIES MUST BY REPORTED TO THE
 DESIGNER

RECEIVED
 09 JUL 2014
 ENVIRONMENTAL
 AND ECONOMIC
 REGENERATION

14 00 827 FUL

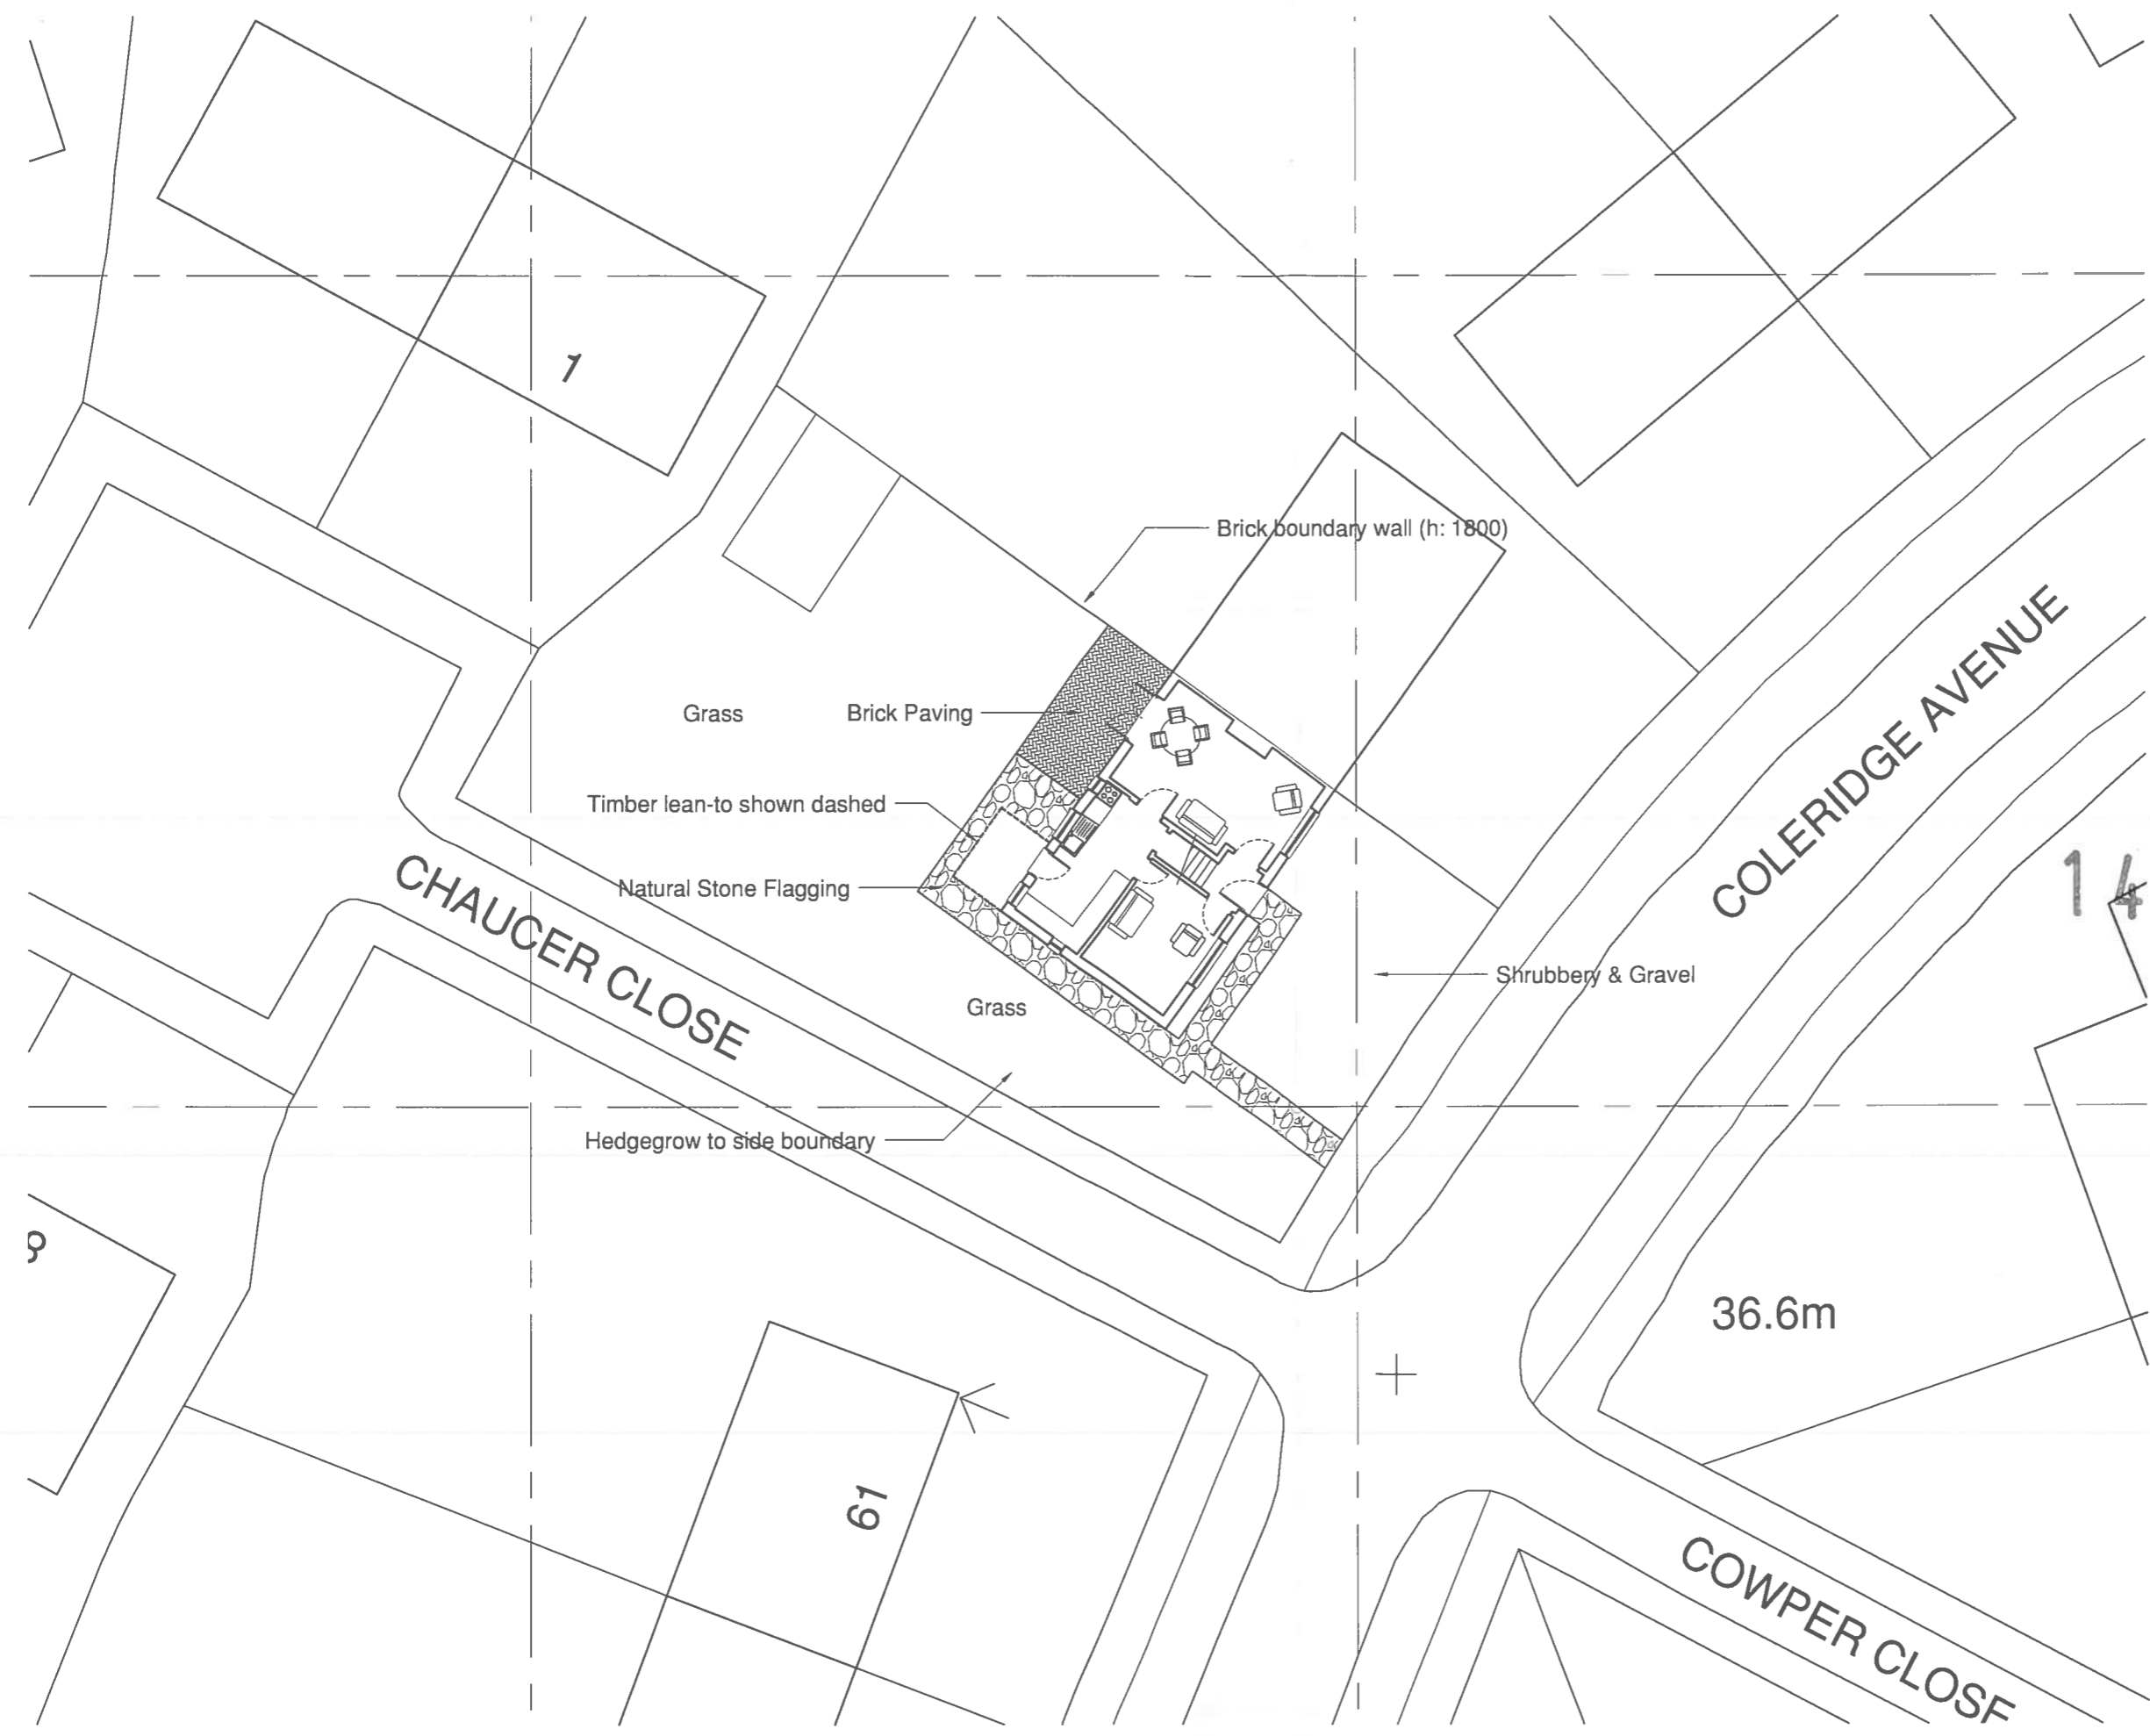

Rev:	Notes:	Date:
A	Extension enlarged, gable roof & rooflight added	06.06.2014

DJWilliams
 design
 A 90 Aquila, Falcon Drive, Cardiff Bay CF10 4PD E: djwilliamsdesign@gmail.com T: 07817 946 382

Name: Mr Martin Best

Drawing Title:
 Front, Side & Rear Elevation
 As Proposed

Job Title:
 Proposed Rear Extension to:
 59 Coleridge Avenue
 Penarth
 Vale of Glamorgan CF64 2SR

Project: 1045

Drg No: EL-201 Rev: A

Scale: 1:100 @ A3

Date: March 2014

Status: Planning