


THE VALE OF
GLAMORGAN COUNCIL

TOWN AND COUNTRY PLANNING ACT 1990


APPROVED

SUBJECT TO COMPLIANCE WITH CONDITIONS (IF ANY)

ORIGINAL DRAWING SIZE: A2
ONLY FIGURED DIMENSIONS MAY BE USED.
DO NOT SCALE THIS DRAWING.
ANY DISCREPANCIES MUST BY REPORTED TO THE CLIENT.

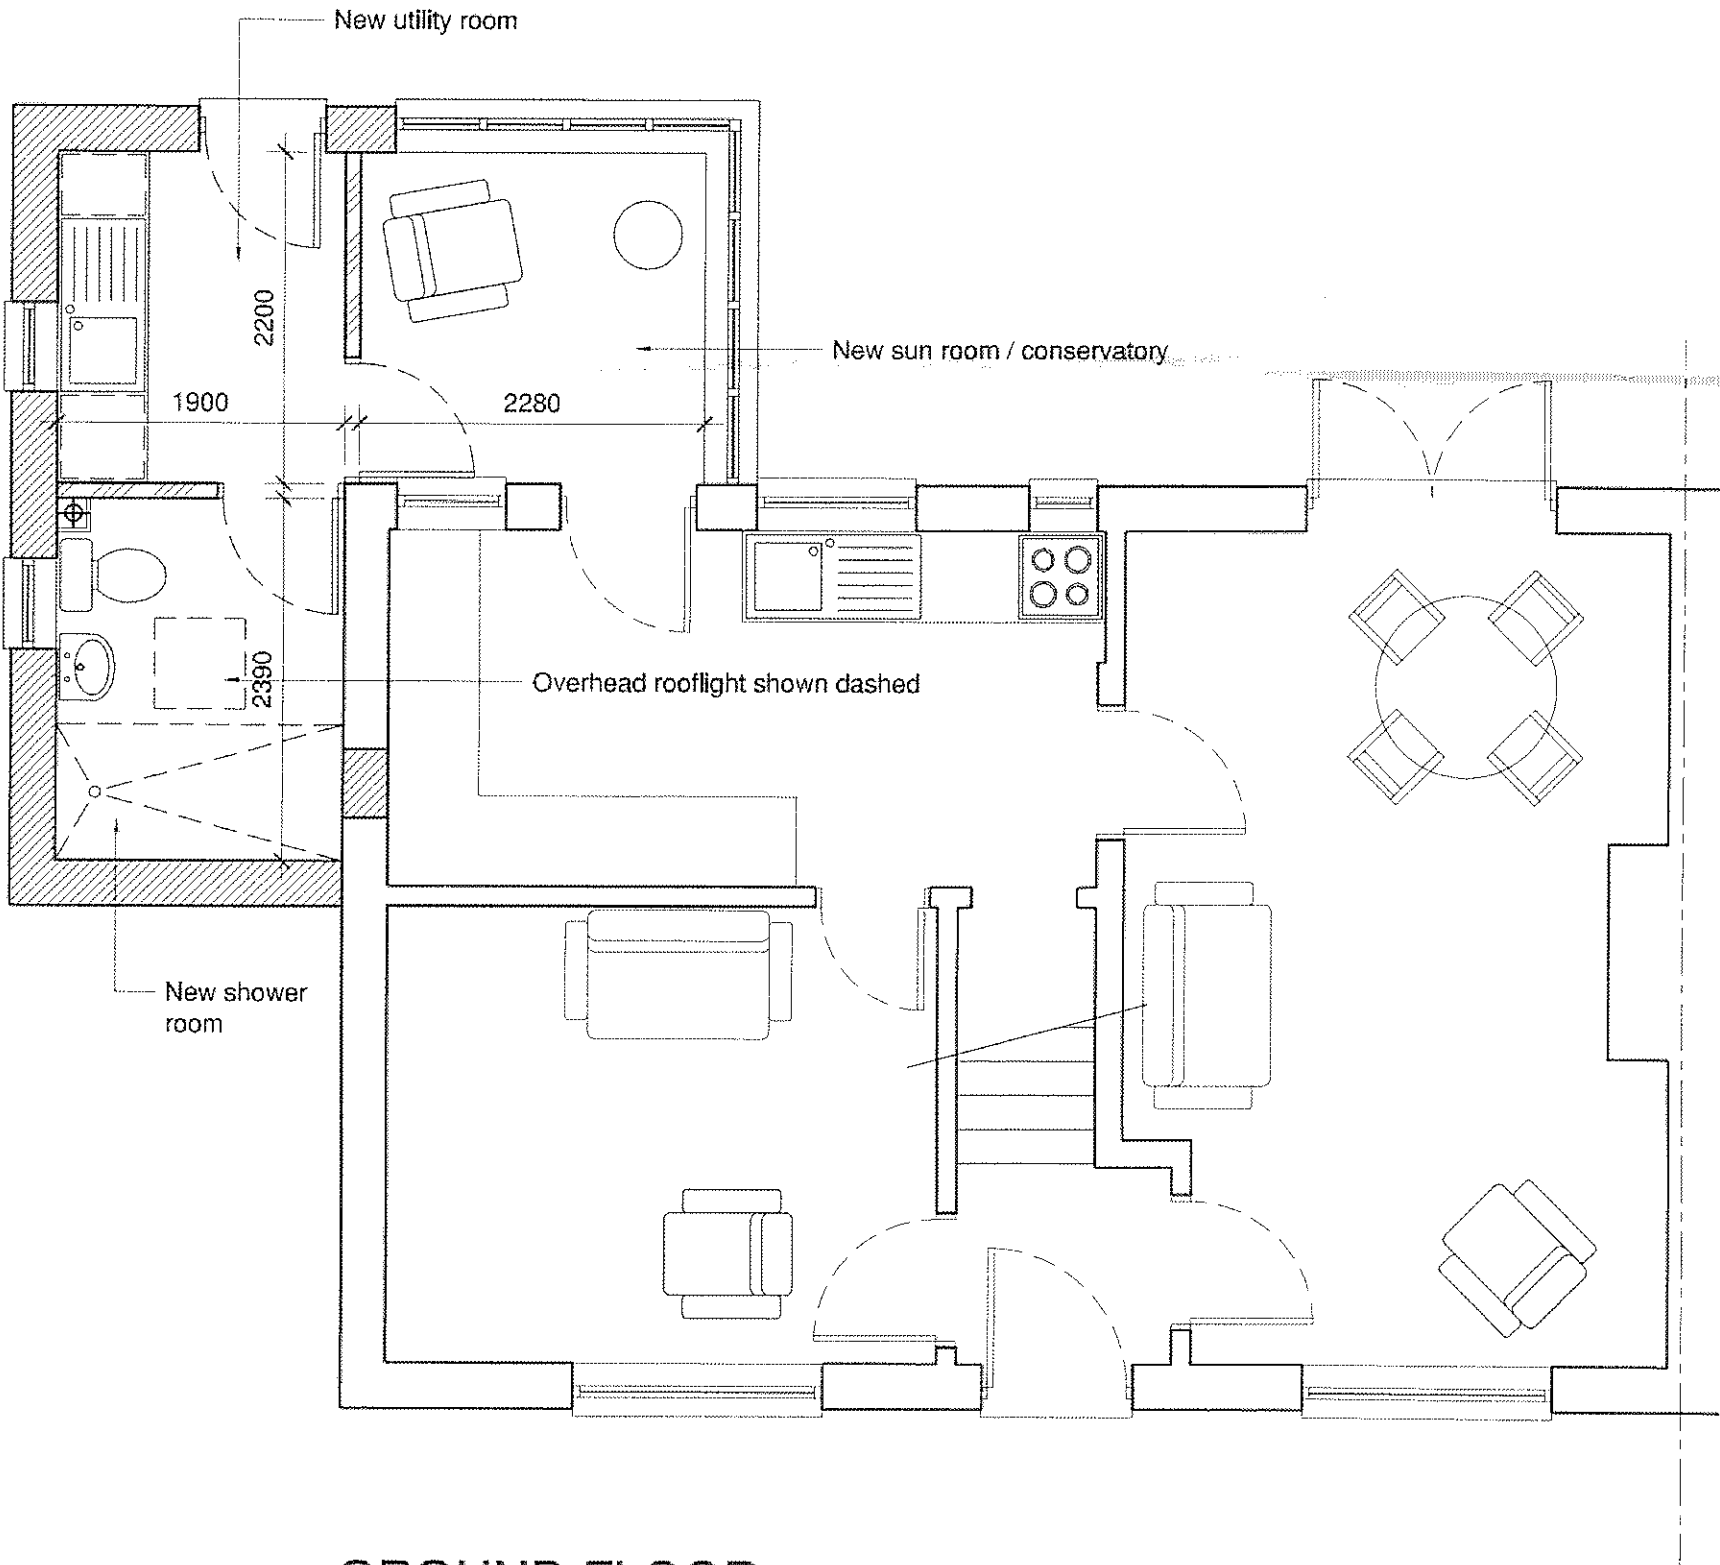

GROUND FLOOR

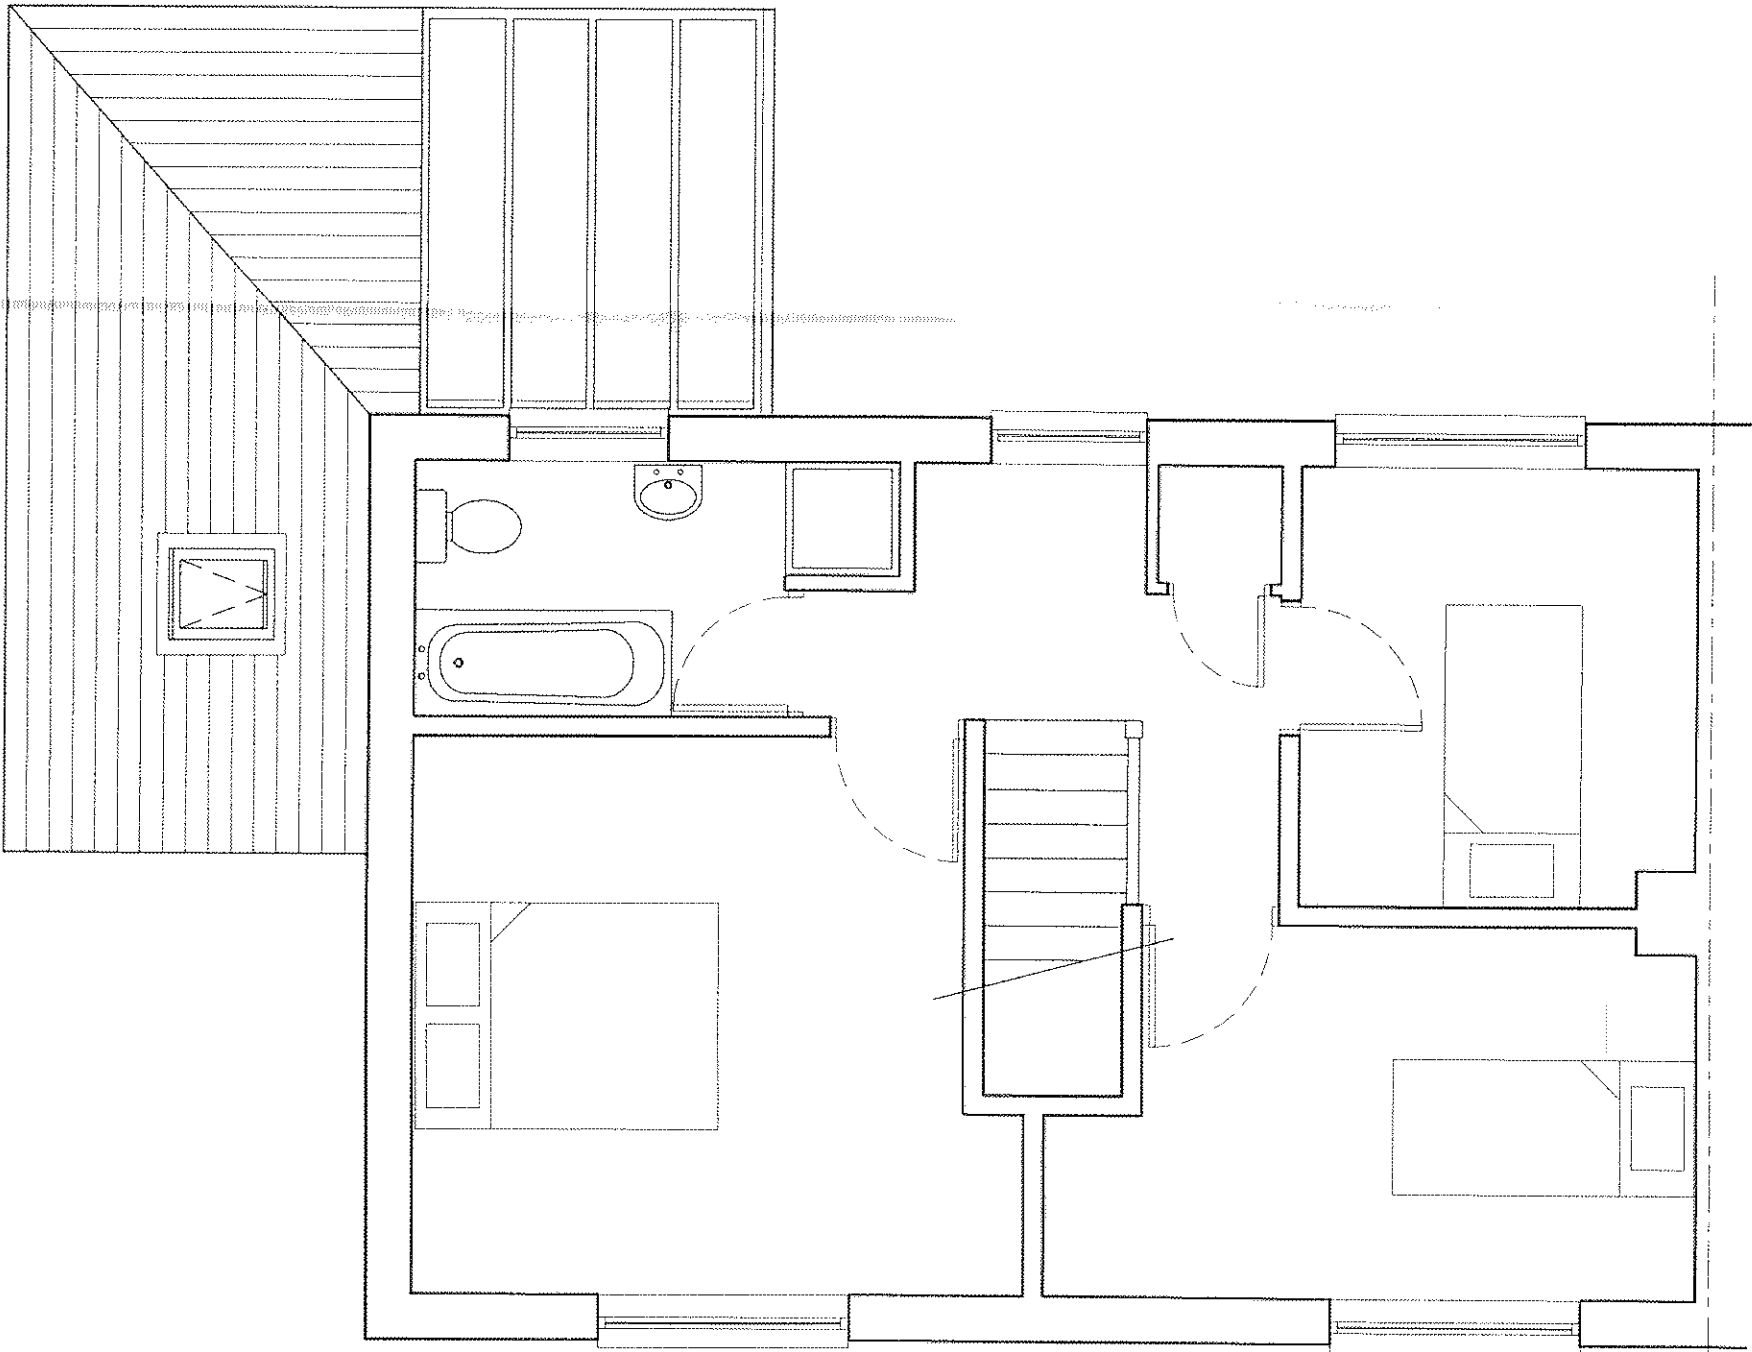

FIRST FLOOR

1400827 FUL

RECEIVED
09 JUL 2014
ENVIRONMENTAL
AND ECONOMIC
REGISTRATION

A	Extension enlarged, gable roof & rooflight added	06.06.2014
Rev:	Notes:	Date:
DJWilliams design		
A: 90 Azalea, Fabron Drive, Cardiff Bay CF10 4PD E: djwilliamsdesign@gmail.com T: 07817 946 382		
Name:	Mr Martin Best	
Drawing Title:	Ground and First Floor Plan As Proposed	
Job Title:	Proposed Rear Extension to: 59 Coleridge Avenue Penarth Vale of Glamorgan CF64 2SR	
Project:	1045	
Drg No:	GA-101	Rev: A
Scale:	1:50 @ A2	
Date:	March 2014	
Status:	Planning	