

THE VALE OF
GLAMORGAN COUNCIL
TOWN AND COUNTRY PLANNING ACT 1990
APPROVED
SUBJECT TO COMPLIANCE WITH CONDITIONS (IF ANY)

Proposed Colours:
All proposed signs are on-illuminated metal banner on posts.
White text on red background.
See site plan for actual location & orientation



Proposed Outside Elevation A (Customer side)




Proposed Inside Elevation B (Customer side)




Proposed Inside Elevation C (Van side)



Proposed Outside Elevation D (Van side)

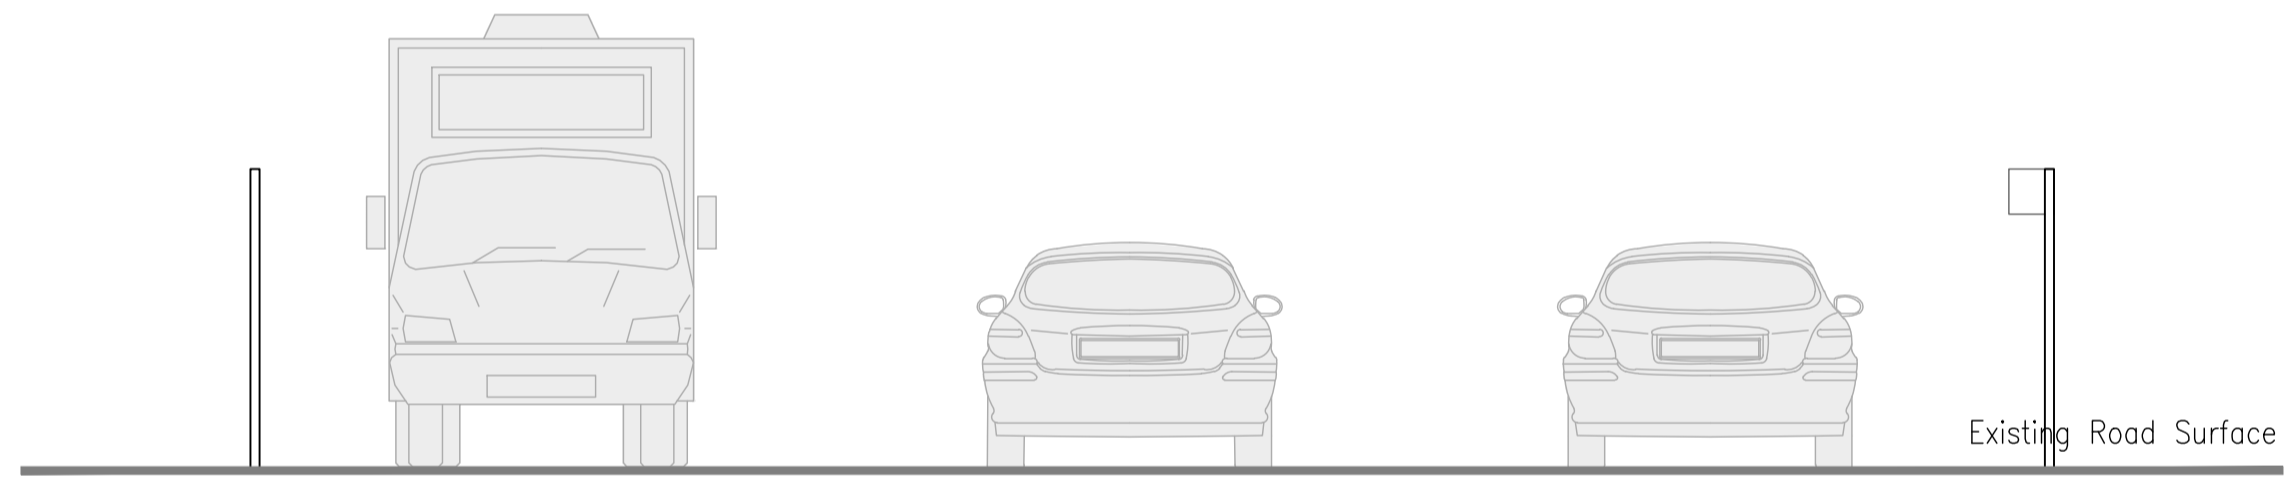

Proposed Rear Elevation E (Facing Customer Entry & Van Exit)

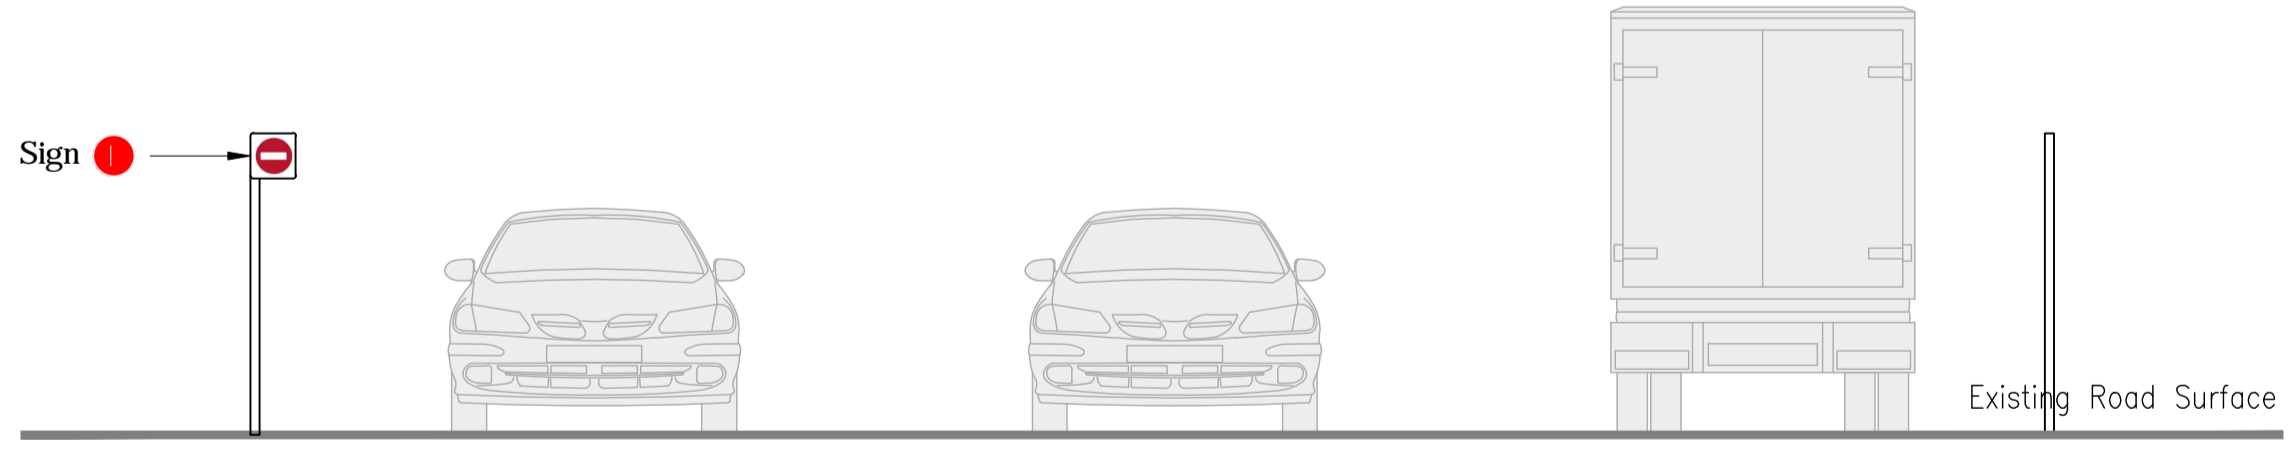


Proposed Front Elevation F (Facing Customer Exit & Van Entry)

Burn off existing parking bay lines to area of new click & collect
Apply white thermoplastic lines & hatching where indicated.

New Click & Collect Facility Signage.

New Click & Collect Facility moved one space up to avoid clash with lighting column

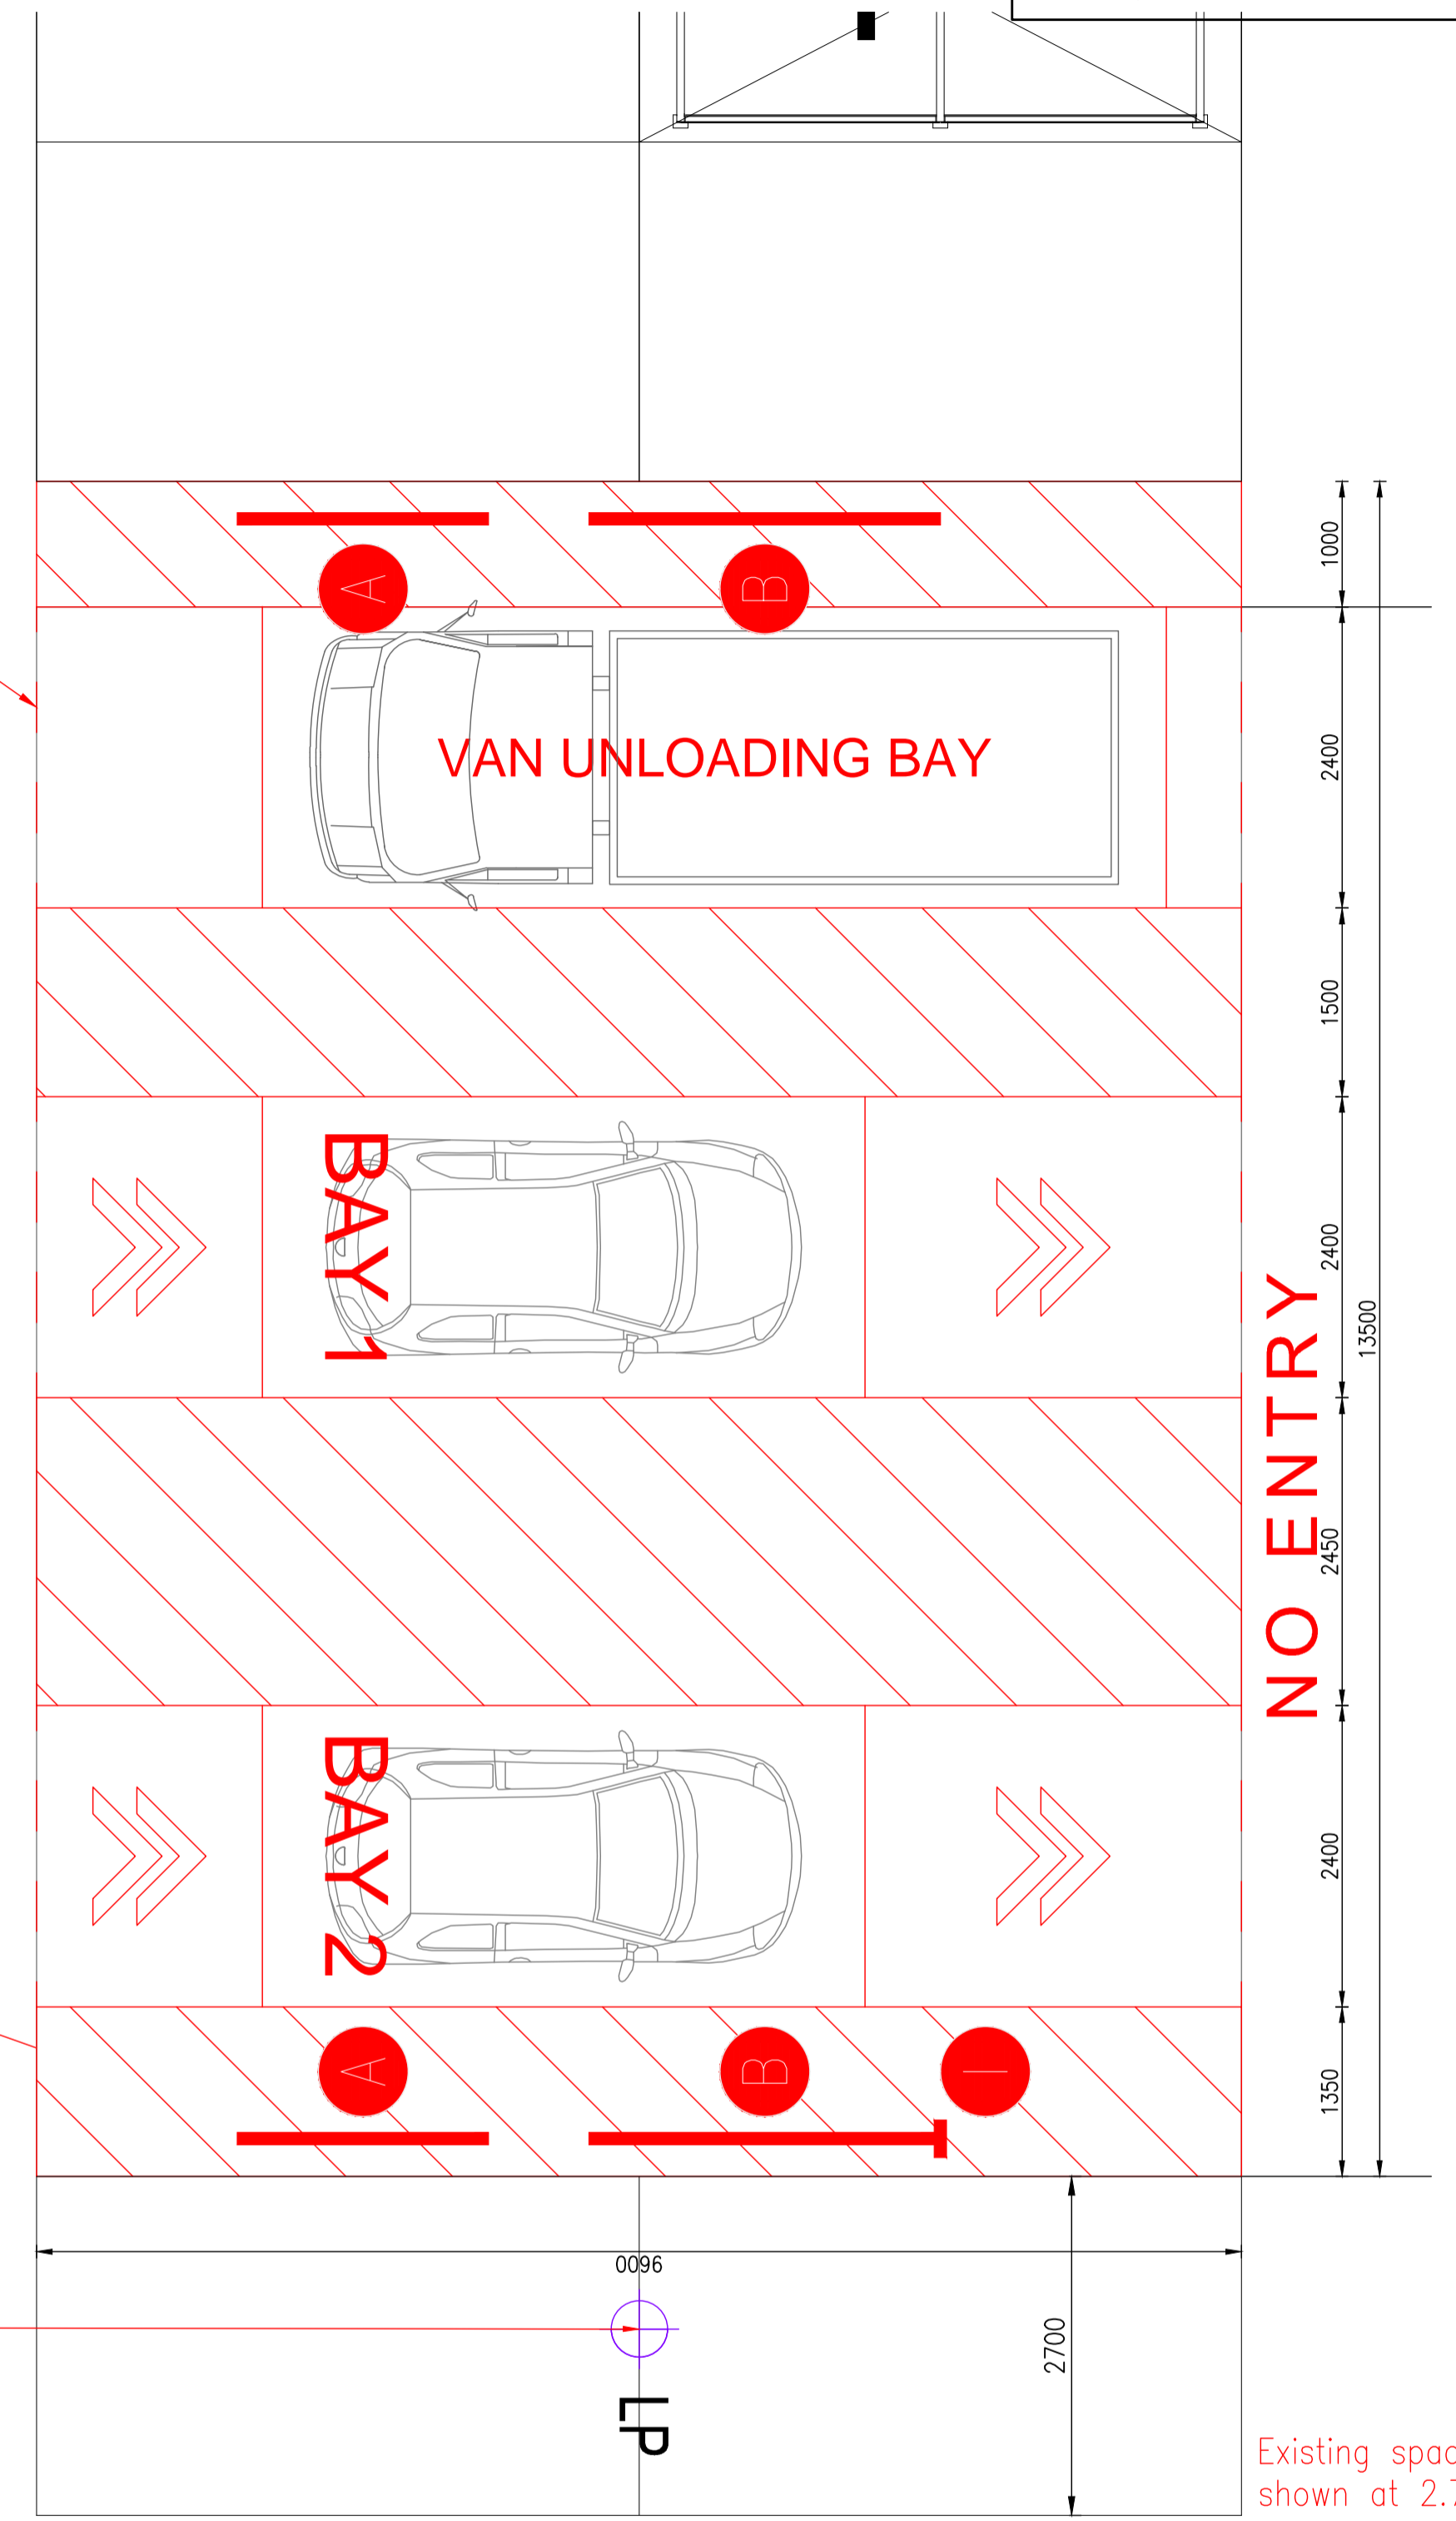

Existing spaces on plan shown at 2.7m wide.

Notes:

When drawings are received from other parties for use as base/survey drawing, Hln Architects do not accept liability for any discrepancy found in the information provided. All received information is considered to be true and accurate record of existing building/site.

This original drawing is issued for the purpose indicated and contains confidential information. Further copies and circulation will be strictly in accordance with the confidentiality agreement with Hln Architects.

Safety Health & Environmental (S.H.E.) Notes are for informing competent persons of significant risks or design issues, relevant to their area of work, which may be unusual or not obvious, or which might be difficult to manage.

0mm 50mm A1 original sheet size

Contact HLN regarding terms & conditions, copyrights, CDM, etc. Check printed scale, responsibility is not accepted for reproduction of digital media or measuring from this document. Only figured dimensions to be used for construction. Report doubts/discrepancies to project Architect.

Client TESCO	Project Tesco Barry - 2081 Car Park Facility for Customer Collection of pre-paid shopping	Drawing Title Proposed Signage Elevations
Drawing Status PLANNING	Scale 1:50 @ A1	Date 23.06.2014
Drawn By MK	Checked MH	Job No. 6926 (20) 2081
HLN Architects Ltd. 3rd Floor, 14 Cathedral Road, Cardiff, CF11 9LW	TESCO architects group	Drawing No. AA (20) 201
t:0845 375 3298 e:info@hlnarchitects.com	f:029 2037 4690 w:www.hlnarchitects.com	Rev. -
RIBA Chartered Practice	CARDIFF	REDDITCH
	LONDON	HLN ARCHITECTURE