

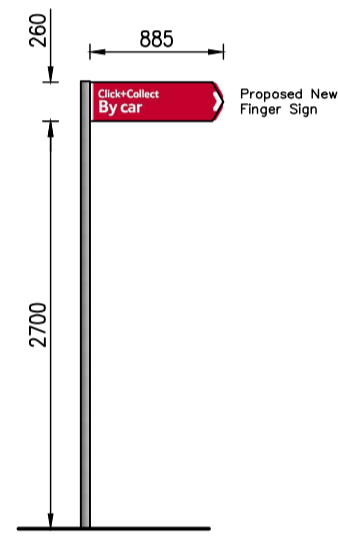


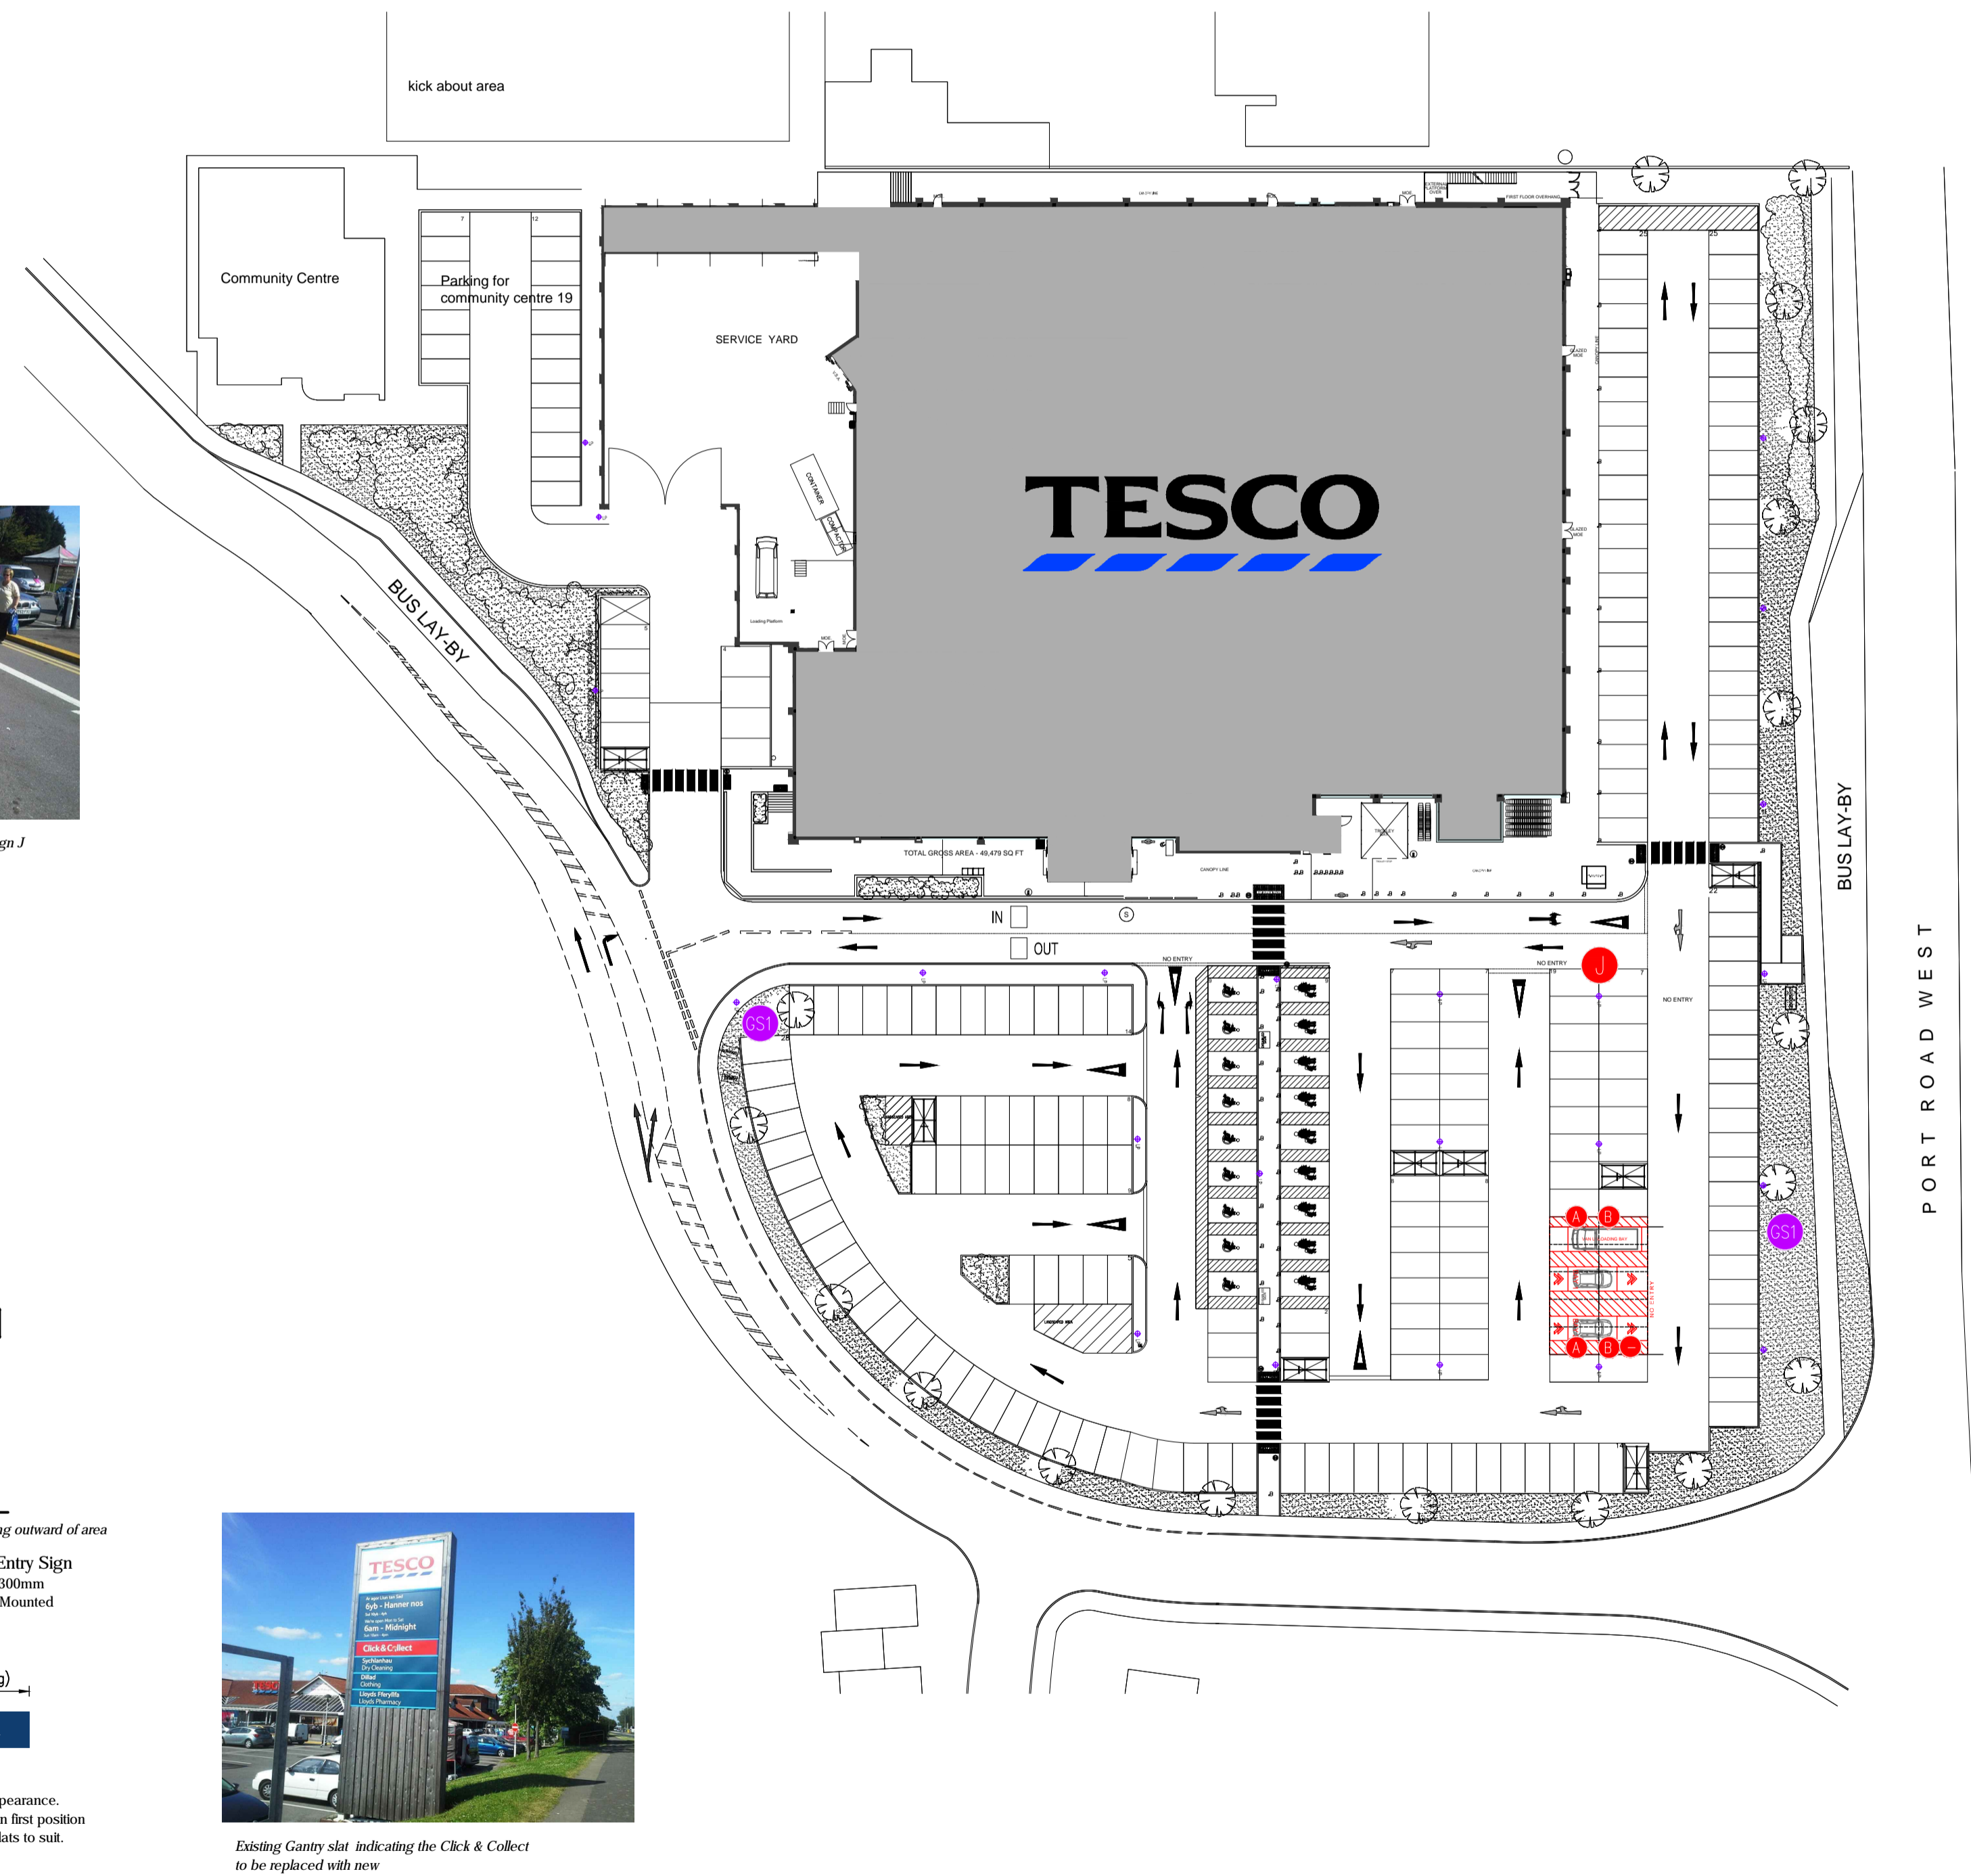

THE VALE OF
GLAMORGAN COUNCIL
TOWN AND COUNTRY PLANNING ACT 1990
APPROVED
SUBJECT TO COMPLIANCE WITH CONDITIONS (IF ANY)

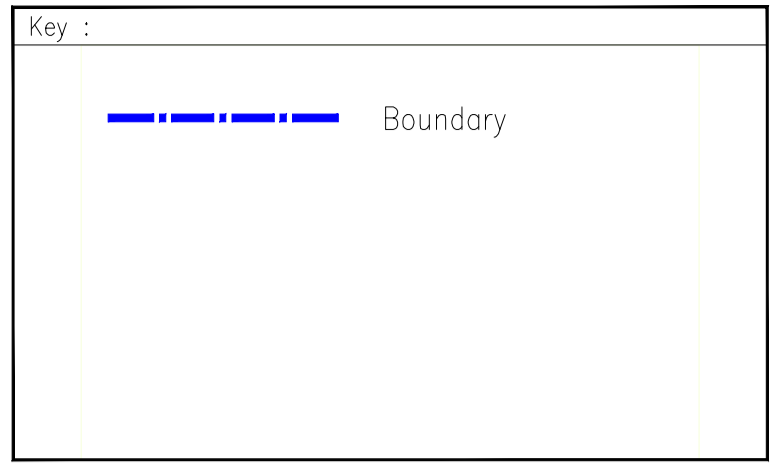


Existing Carpark - Location for new Finger Directional Sign J

J Click & Collect finger sign
(885x2700mm, double sided)
1No. New post & sign.




Facing outward of area

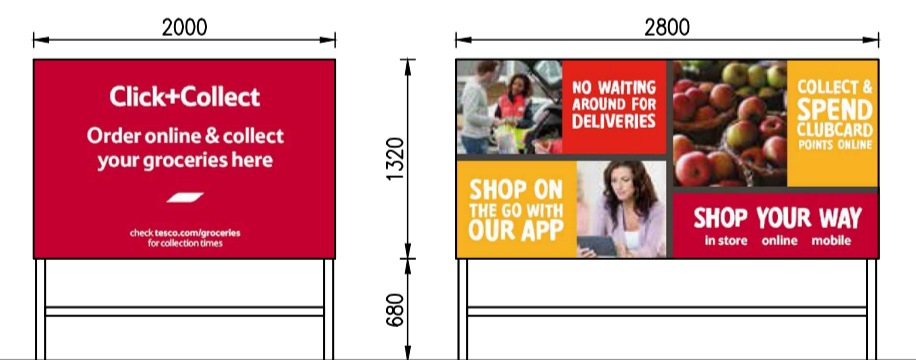

Facing outward of & inward to area

Facing inward to area

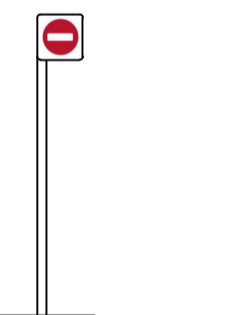


Facing outward of area

A Click & Collect Location Sign
2000x1320mm
Pole Mounted

B Click & Collect Location Sign
2800x1320mm
Pole Mounted


I No Entry Sign
300x300mm
Pole Mounted

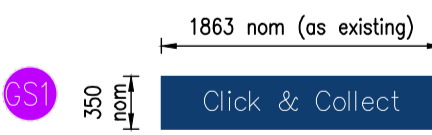

Gantry Slat
Retain existing Gantry & general appearance.
Insert new blue Click & Collect slat in first position
on gantry adjusting order of other slats to suit.



Existing Gantry slat indicating the Click & Collect to be replaced with new

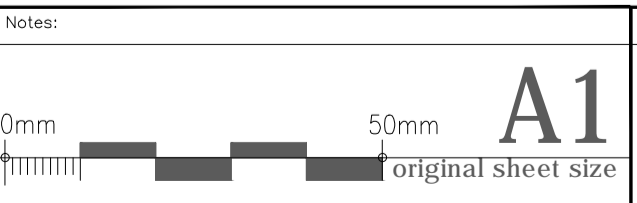

Notes:
When drawings are received from other parties for use as base/survey drawing, Hlnarchitects do not accept liability for any discrepancy found in the information provided. All received information is considered to be true and accurate record of existing building/site.

This original drawing is issued for the purpose indicated and contains confidential information. Further copies and circulation will be strictly in accordance with the confidentiality agreement with Hlnarchitects.

Safety Health & Environmental (S.H.E.) Notes are for informing competent persons of significant risks or design issues, relevant to their area of work, which may be unusual or not obvious, or which might be difficult to manage.

Contact HLN regarding terms & conditions, copyrights, CDM, etc. Check printed scale, responsibility is not accepted for reproduction of digital media or measuring from this document. Only figured dimensions to be used for construction. Report doubts/discrepancies to project Architect.

Client TESCO	Project Tesco Barry - 2081 Car Park Facility for Customer Collection of pre-paid shopping	Drawing Title Proposed Site Plan
Drawing Status PLANNING	Scale 1:500 @ A1	Date 23.06.2014
Drawn By MK	Checked MH	Job No. 6926 (20) 2081 AA (90) 200
HLN Architects Ltd. 3rd Floor, 14 Cathedral Road, Cardiff, CF11 9LJ	TESCO architects group	
t:0845 375 3298 e:info@hlnarchitects.com	f:029 2037 4690 w:www.hlnarchitects.com	RIBA Chartered Practice
	CARDIFF	REDDITCH
		LONDON
		HLN ARCHITECTURE