


**THE VALE OF
GLAMORGAN COUNCIL**
TOWN AND COUNTRY PLANNING ACT 1990
APPROVED
SUBJECT TO COMPLIANCE WITH CONDITIONS (IF ANY)

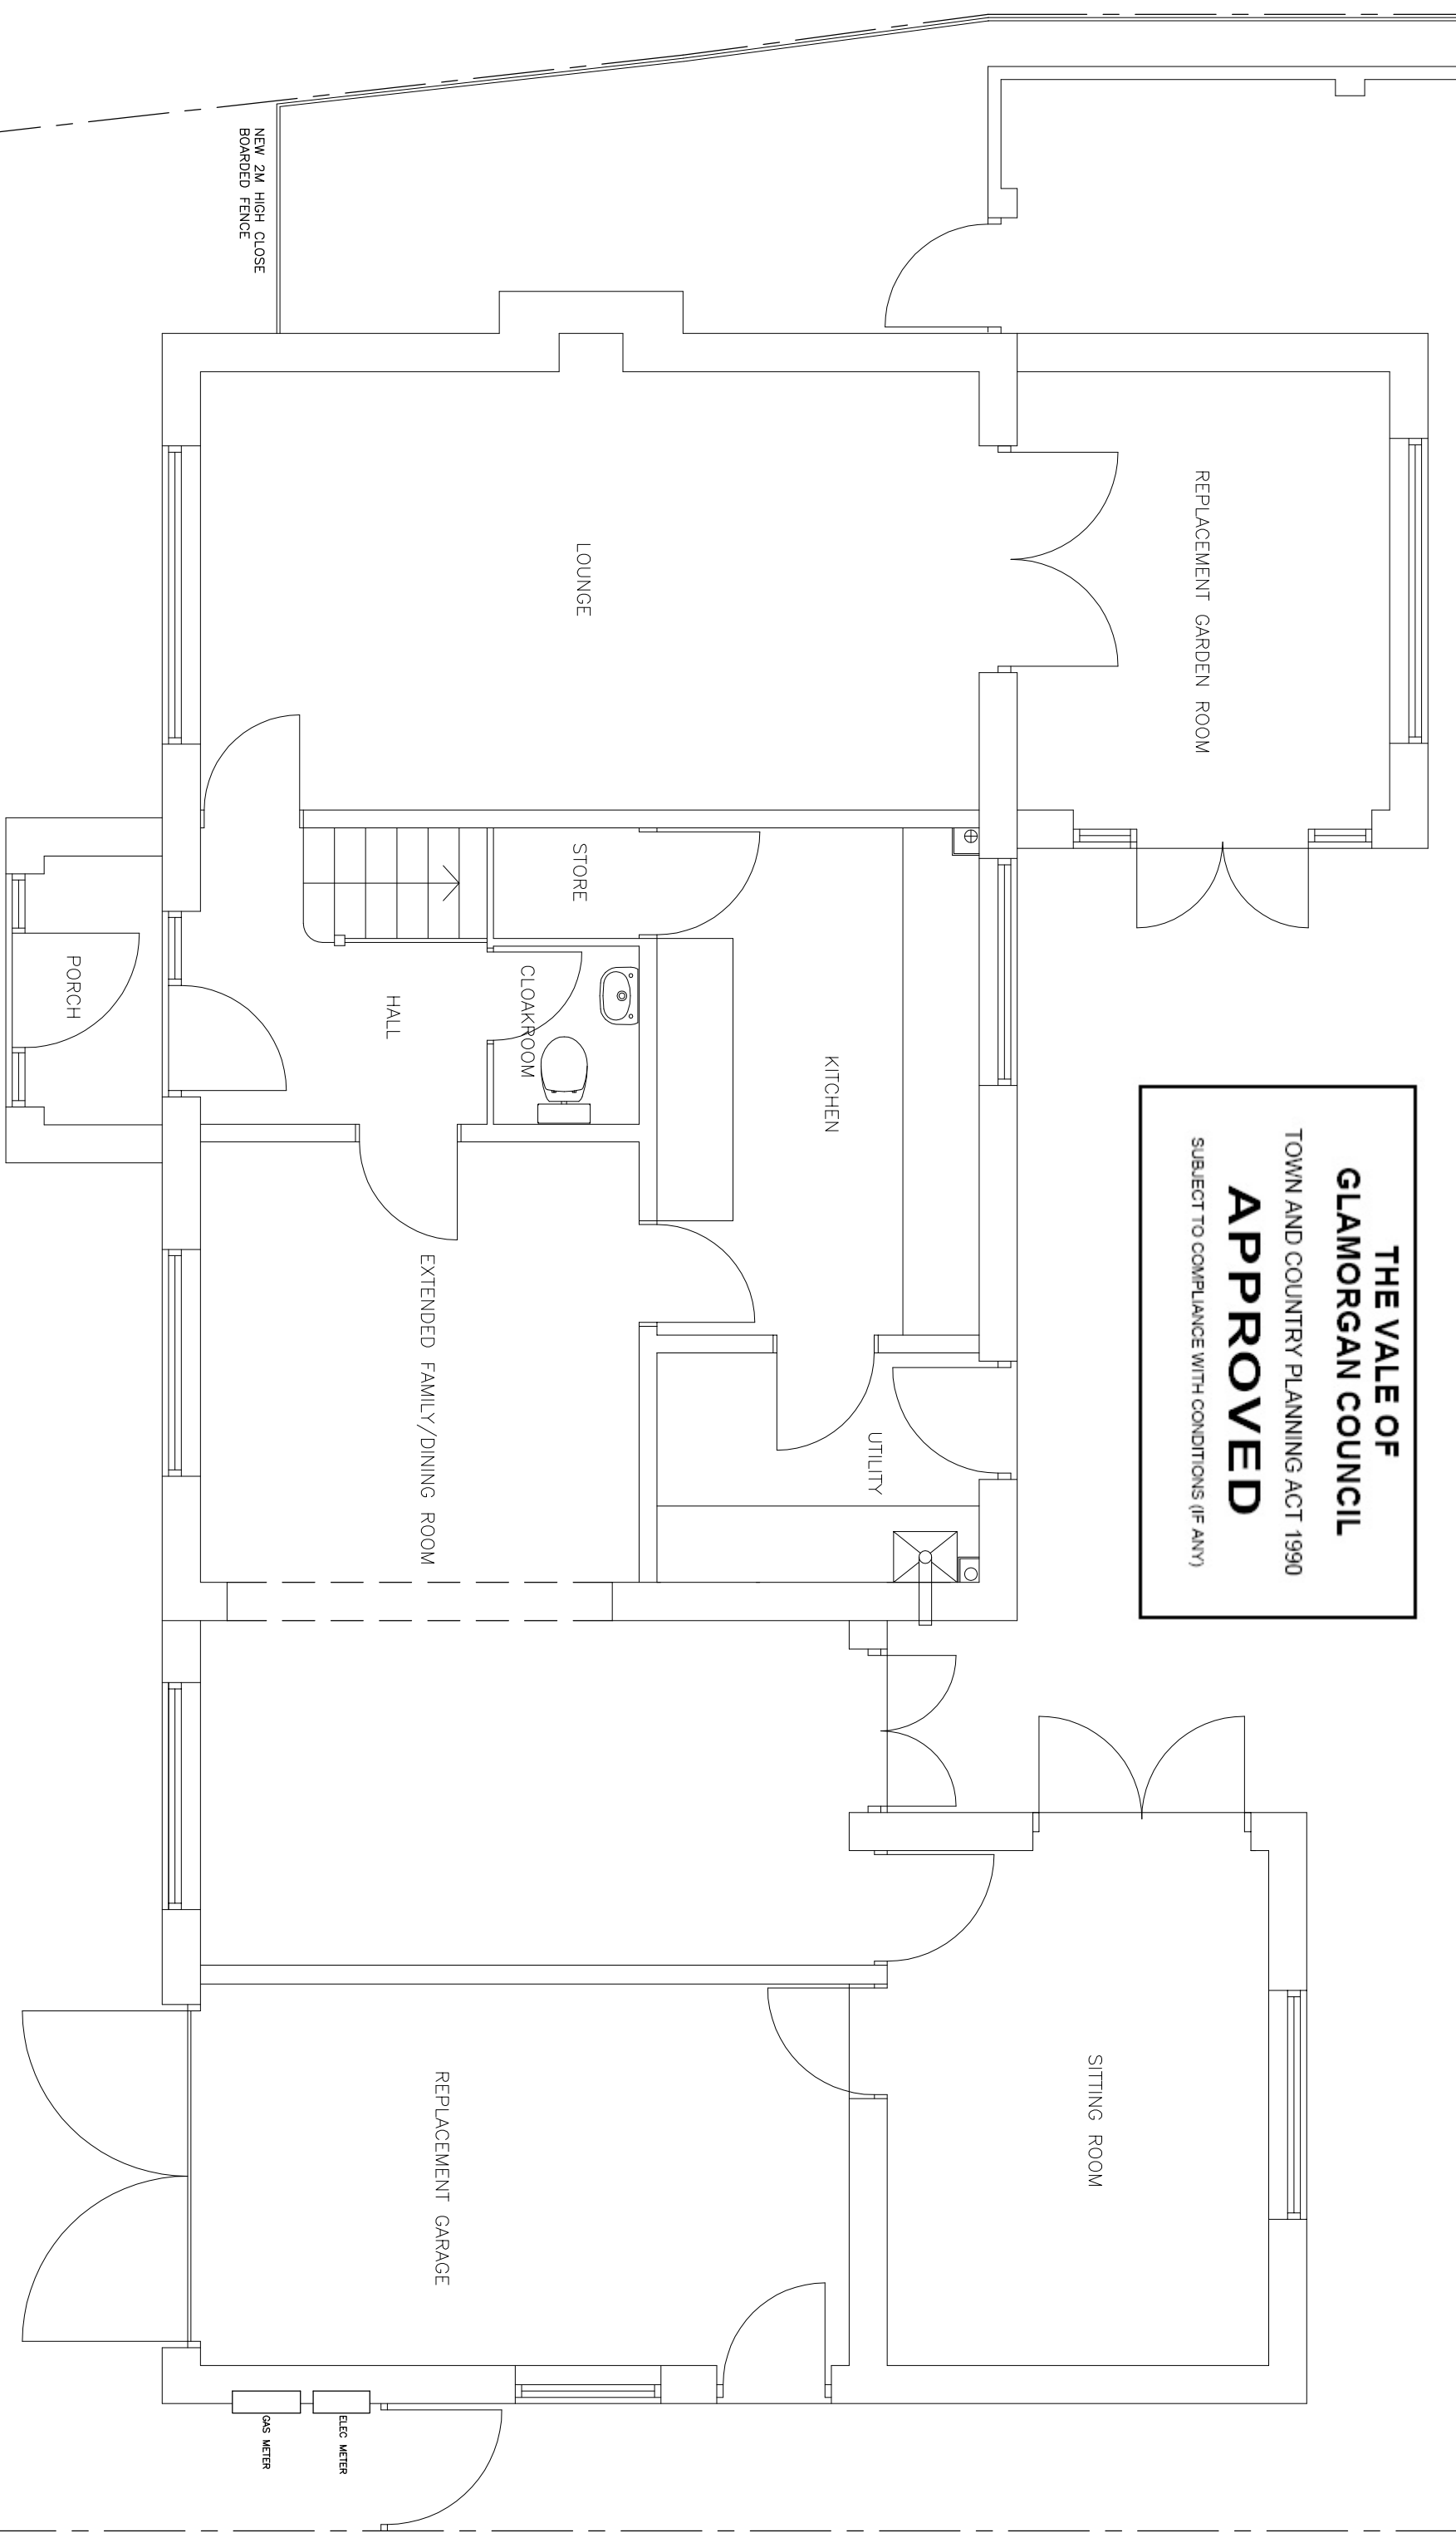

PROPOSED GROUND FLOOR PLAN

CLIENT :
MR & MRS T DANTER

PROJECT :
24 WHITCLIFFE DRIVE
PENARTH

TITLE :
PROPOSED GROUND FLOOR PLAN

Drawn : SS **Date :** 04/2014 **Checked by :** SS

Scale : 1:50 **Original sheet size :** A3

Drawing Status

- Design Development
- Tender
- Design Development Pre-Construction
- Construction
- Record

Project No 10380 **Dwg No** 1002 **Rev**



No	Revision Description	Date	By

ALL DIMENSIONS TO BE CHECKED ON SITE. DO NOT SCALE THIS DRAWING.
ALL DISCREPANCIES TO BE REPORTED IMMEDIATELY.

© COPYRIGHT